




**SITE LOCATION MAP**  
1:2500@A1 OS No: 6089

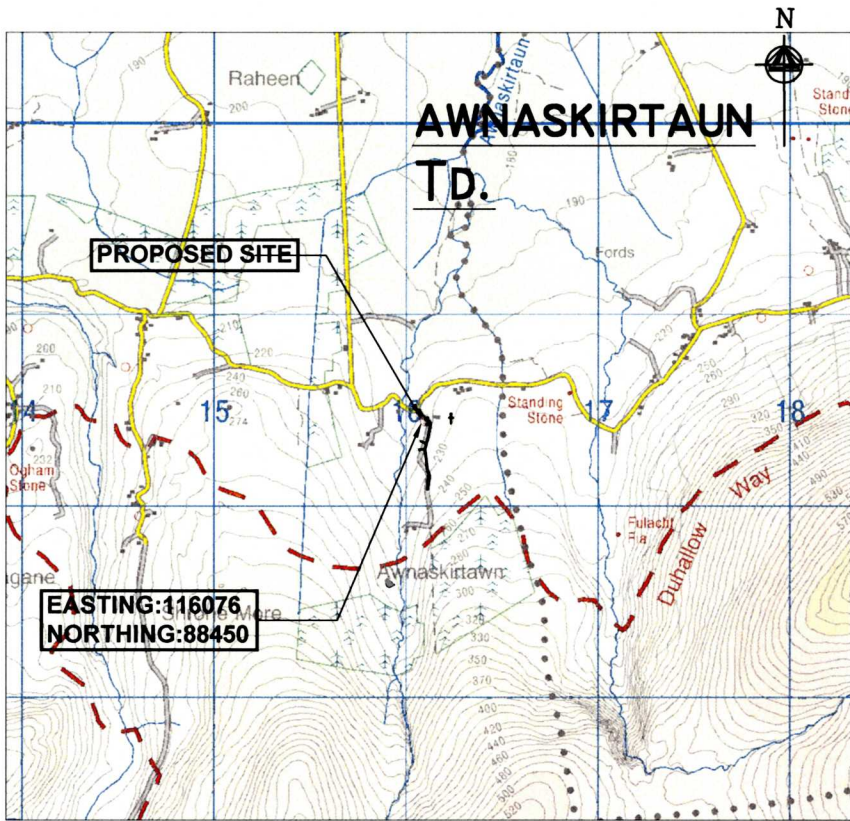


**SITE LOCATION MAP**  
1:20,000@A1

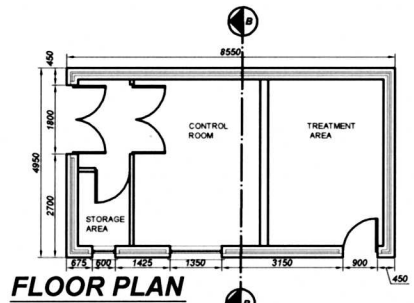


**FLOOR PLAN**

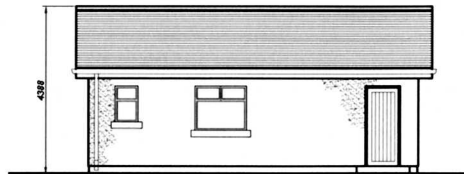


**FRONT ELEVATION**

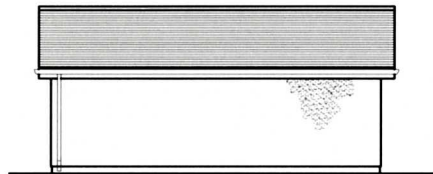


**REAR ELEVATION**

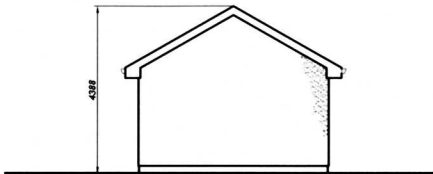

**SIDE ELEVATION**

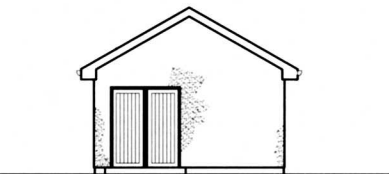

**SIDE ELEVATION**

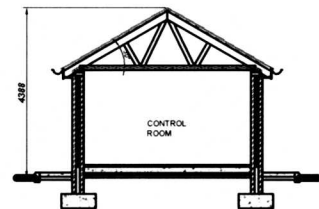

**SECTION B-B**

**CONTROL BUILDING DETAILS**  
1:100@A1

NOTE:

THE DETAILS OF THE CONTROL BUILDING SHOWN ARE INDICATIVE ONLY. THE SCALE AND LAYOUT OF THE BUILDING MAY CHANGE AT DETAILED DESIGN STAGE.

THE SCALE OF THE STRUCTURE WILL NOT BE GREATER THAN THAT SHOWN BUT MAY BE REDUCED.

THE CONTROL BUILDING MAY BE CONSTRUCTED ON-SITE OR A PREFABRICATED STRUCTURE MAY BE USED.

WHERE THE CONTROL BUILDING IS CONSTRUCTED ON-SITE IT WILL HAVE A SMOOTH PLASTER FINISH EXTERNALLY, PAINTED A NEUTRAL COLOUR AND A DARK FLAT PROFILE TILE OR CLADDING TO THE ROOF.

WHERE THE CONTROL BUILDING IS PREFABRICATED IT WILL BE MANUFACTURED FROM GLASS REINFORCED PLASTIC AND SHALL BE GREEN IN COLOUR. THE PREFABRICATED CONTROL BUILDING MAY HAVE A PITCHED OR FLAT ROOF.

MAXIMUM HEIGHT OF BUILDING ABOVE FINISHED GROUND LEVEL IS TO BE 4.5m

NOTES:

- LEVELS TO LOCAL DATUM

LEGEND:

EGL - EXISTING GROUND LEVEL  
FGL - FINISHED GROUND LEVEL  
TWL - TOP WATER LEVEL

**INDICATIVE LAYOUT ONLY**


Rev	By	Date	Description
A	DC	21.05.09	ISSUED FOR PUBLIC CONSULTATION

**COMHAIRLE CONTAE CHIARRAÍ**  
**SEIRBHÍSI UISCE, CAIPITEAL**  
**KERRY COUNTY COUNCIL**  
**WATER SERVICES CAPITAL**  
Mr. O. Ring C. Eng M. I. E. I.  
Director of Water Services  
County Buildings, Rathass, Tralee, Co. Kerry  
Email: water@kerryccoco.ie  
Phone: 050-7162050  
Fax: 050-7162051

Project  
**RATHMORE WATER SUPPLY SCHEME**

Title  
**Site Location Map, Site Layout Plan**  
**Sectional Elevation & Control Building Details**

Drawn DC	Designed JK	Checked SOS	Date 13/05/2009
Scale As Shown	Drawing No. 01/088/PV/II/001	Rev A	

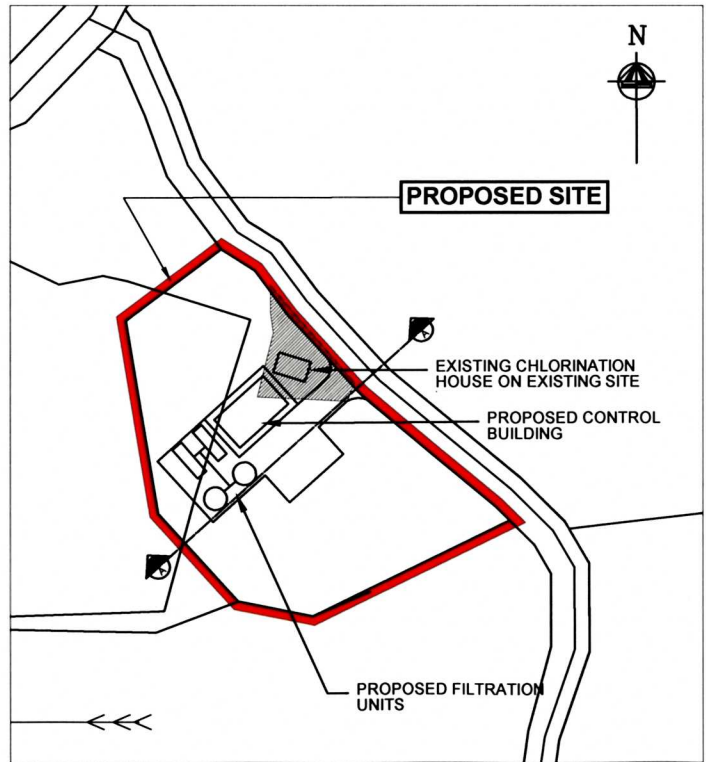

**SITE LAYOUT PLAN**  
1:500@A1



**SECTIONAL ELEVATION A-A**  
1:100@A1