

TRALEE URBAN DISTRICT  
**MONAVALLEY**  
 ACTION AREA PLAN

BRADY SHIPMAN MARTIN  
 planners, architects and landscape architects  
 16 Temple Road, Dublin 2, Tel: 01-274 0101, 01-274 0102

John B. Barry + Partners  
 Consulting Engineers  
 55 South Mall, Cork, Tel: 021-508932


Scale: 1:2500

Date: April 1982


EXISTING  
 IDENTITY  
 AREAS

Map No:  
**2**

886/M4

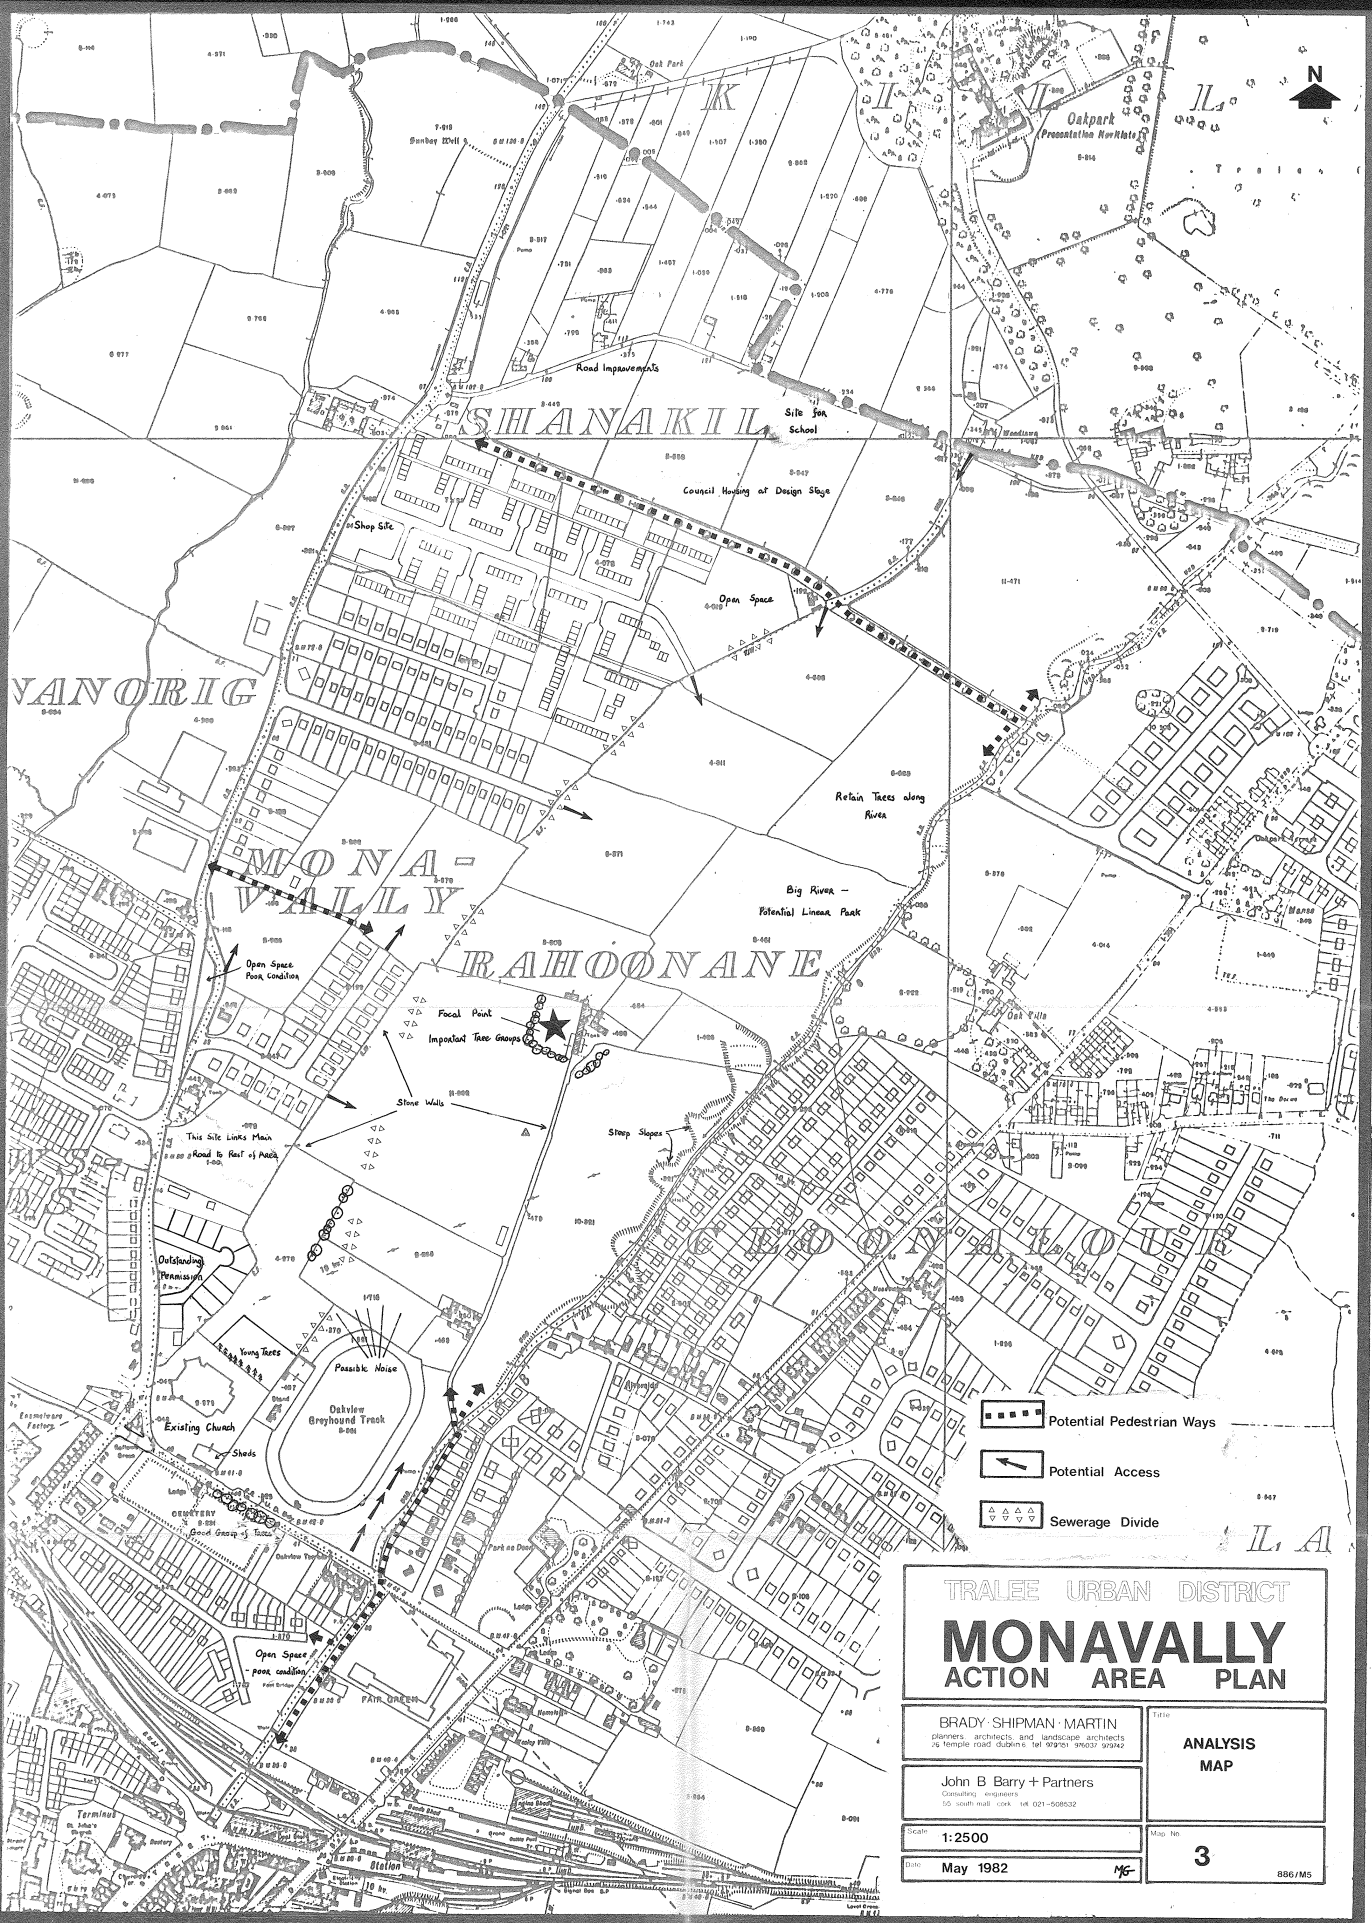

TRALEE URBAN DISTRICT	
<b>MONAVALLY</b>	
ACTION AREA PLAN	
BRADY SHIPMAN MARTIN planners, architects, and landscape architects 26 Temple Road Dublin 2, tel 01-4791 9903/9902	
John B. Barry + Partners Consulting Engineers 50 South Mall Cork, tel 021-508632	
Scale 1:2500	Map No. <b>3</b>
Date May 1982	886/M5

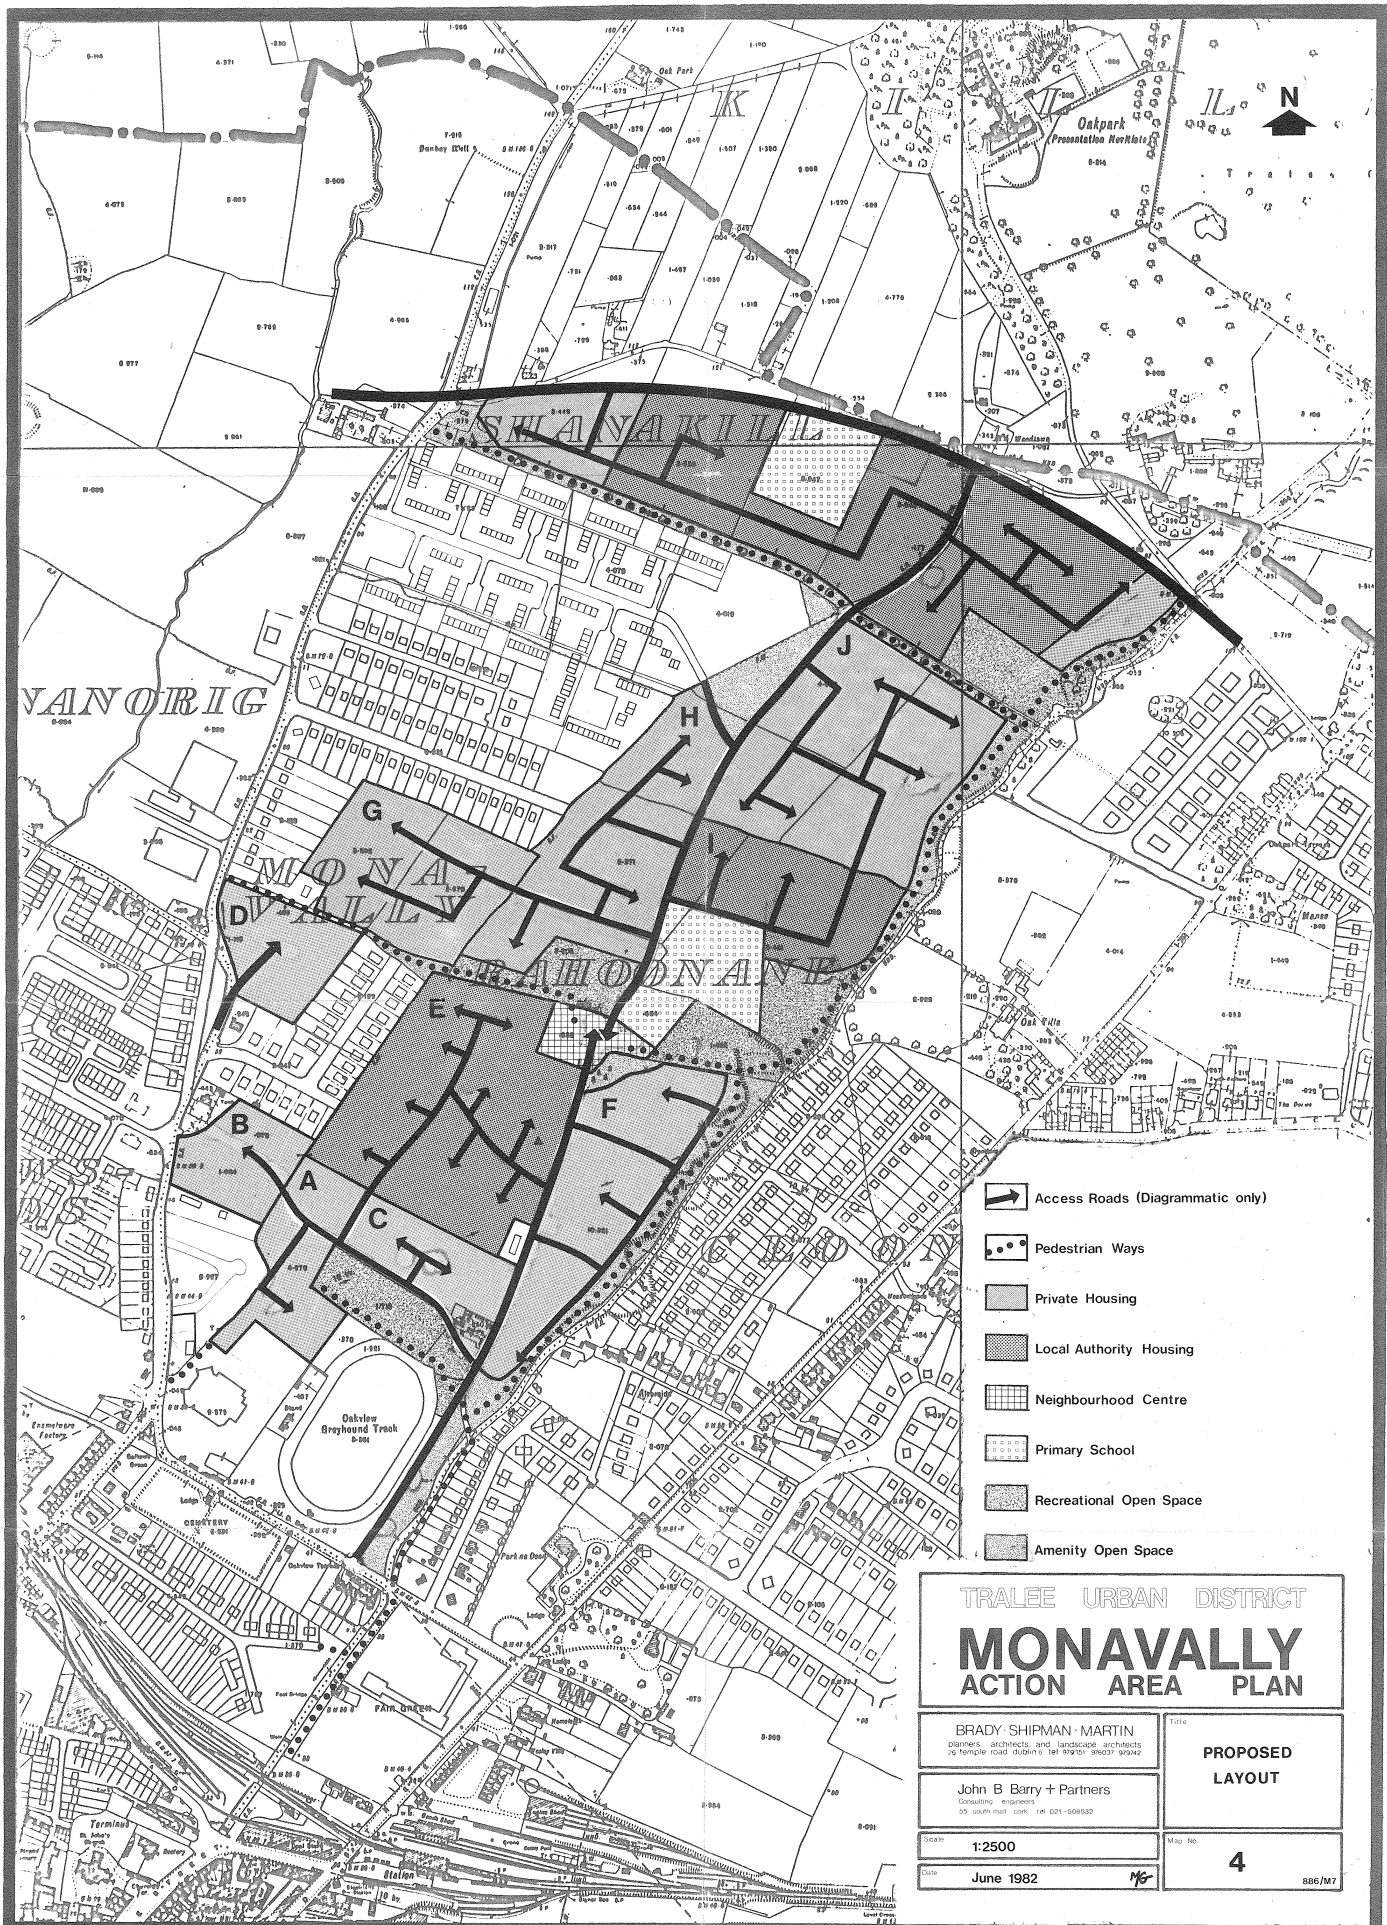

- Access Roads (Diagrammatic only)
- Pedestrian Ways
- Private Housing
- Local Authority Housing
- Neighbourhood Centre
- Primary School
- Recreational Open Space
- Amenity Open Space

# TRALEE URBAN DISTRICT

## MONAVALLY

### ACTION AREA PLAN

BRADY SHIPMAN · MARTIN  
planners, architects, and landscape architects  
26 Temple Road, Dublin 2, Tel: 01-5085532

John B. Barry + Partners  
Consulting Engineers  
55 South Mall, Cork, Tel: 021-5085532


Scale: 1:2500  
Date: June 1982

PROPOSED  
LAYOUT

Map No. 4

686/M7



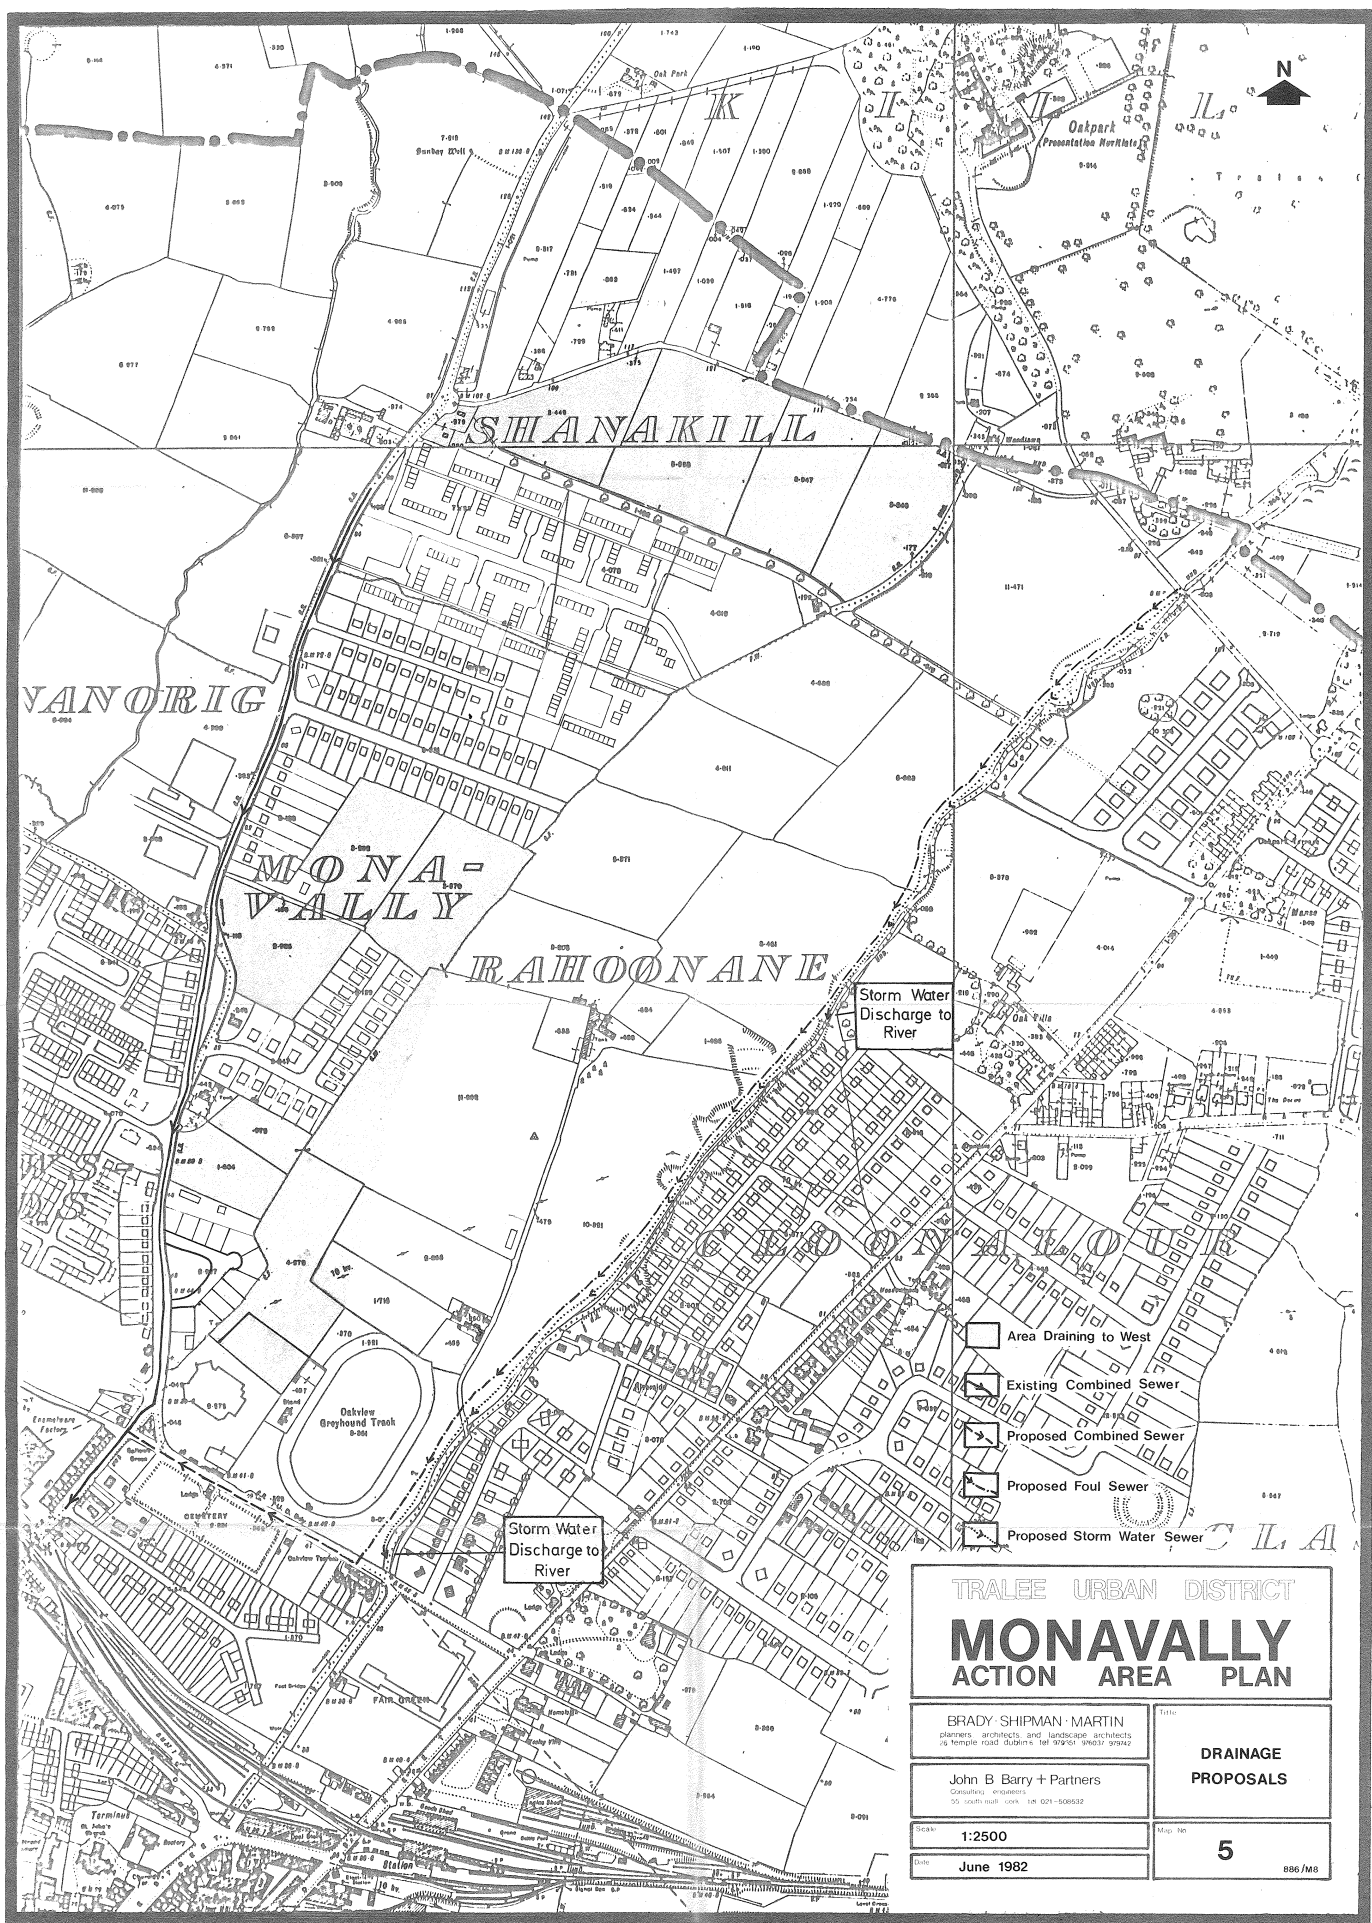

TRALEE URBAN DISTRICT  
**MONAVALLEY**  
ACTION AREA PLAN

BRADY SHIPMAN · MARTIN  
planners architects and landscape architects  
26 Temple Road, Dublin 1, Ireland  
Tel: 01-671-506632

John B. Barry + Partners  
Consulting Engineers  
55 Southgate, Cork, Tel: 021-506632

Scale: 1:2500  
Date: June 1982

DRAINAGE  
PROPOSALS

Map No. **5**

886/MS