


# Ballymullen to Clash Link Road Scheme Location

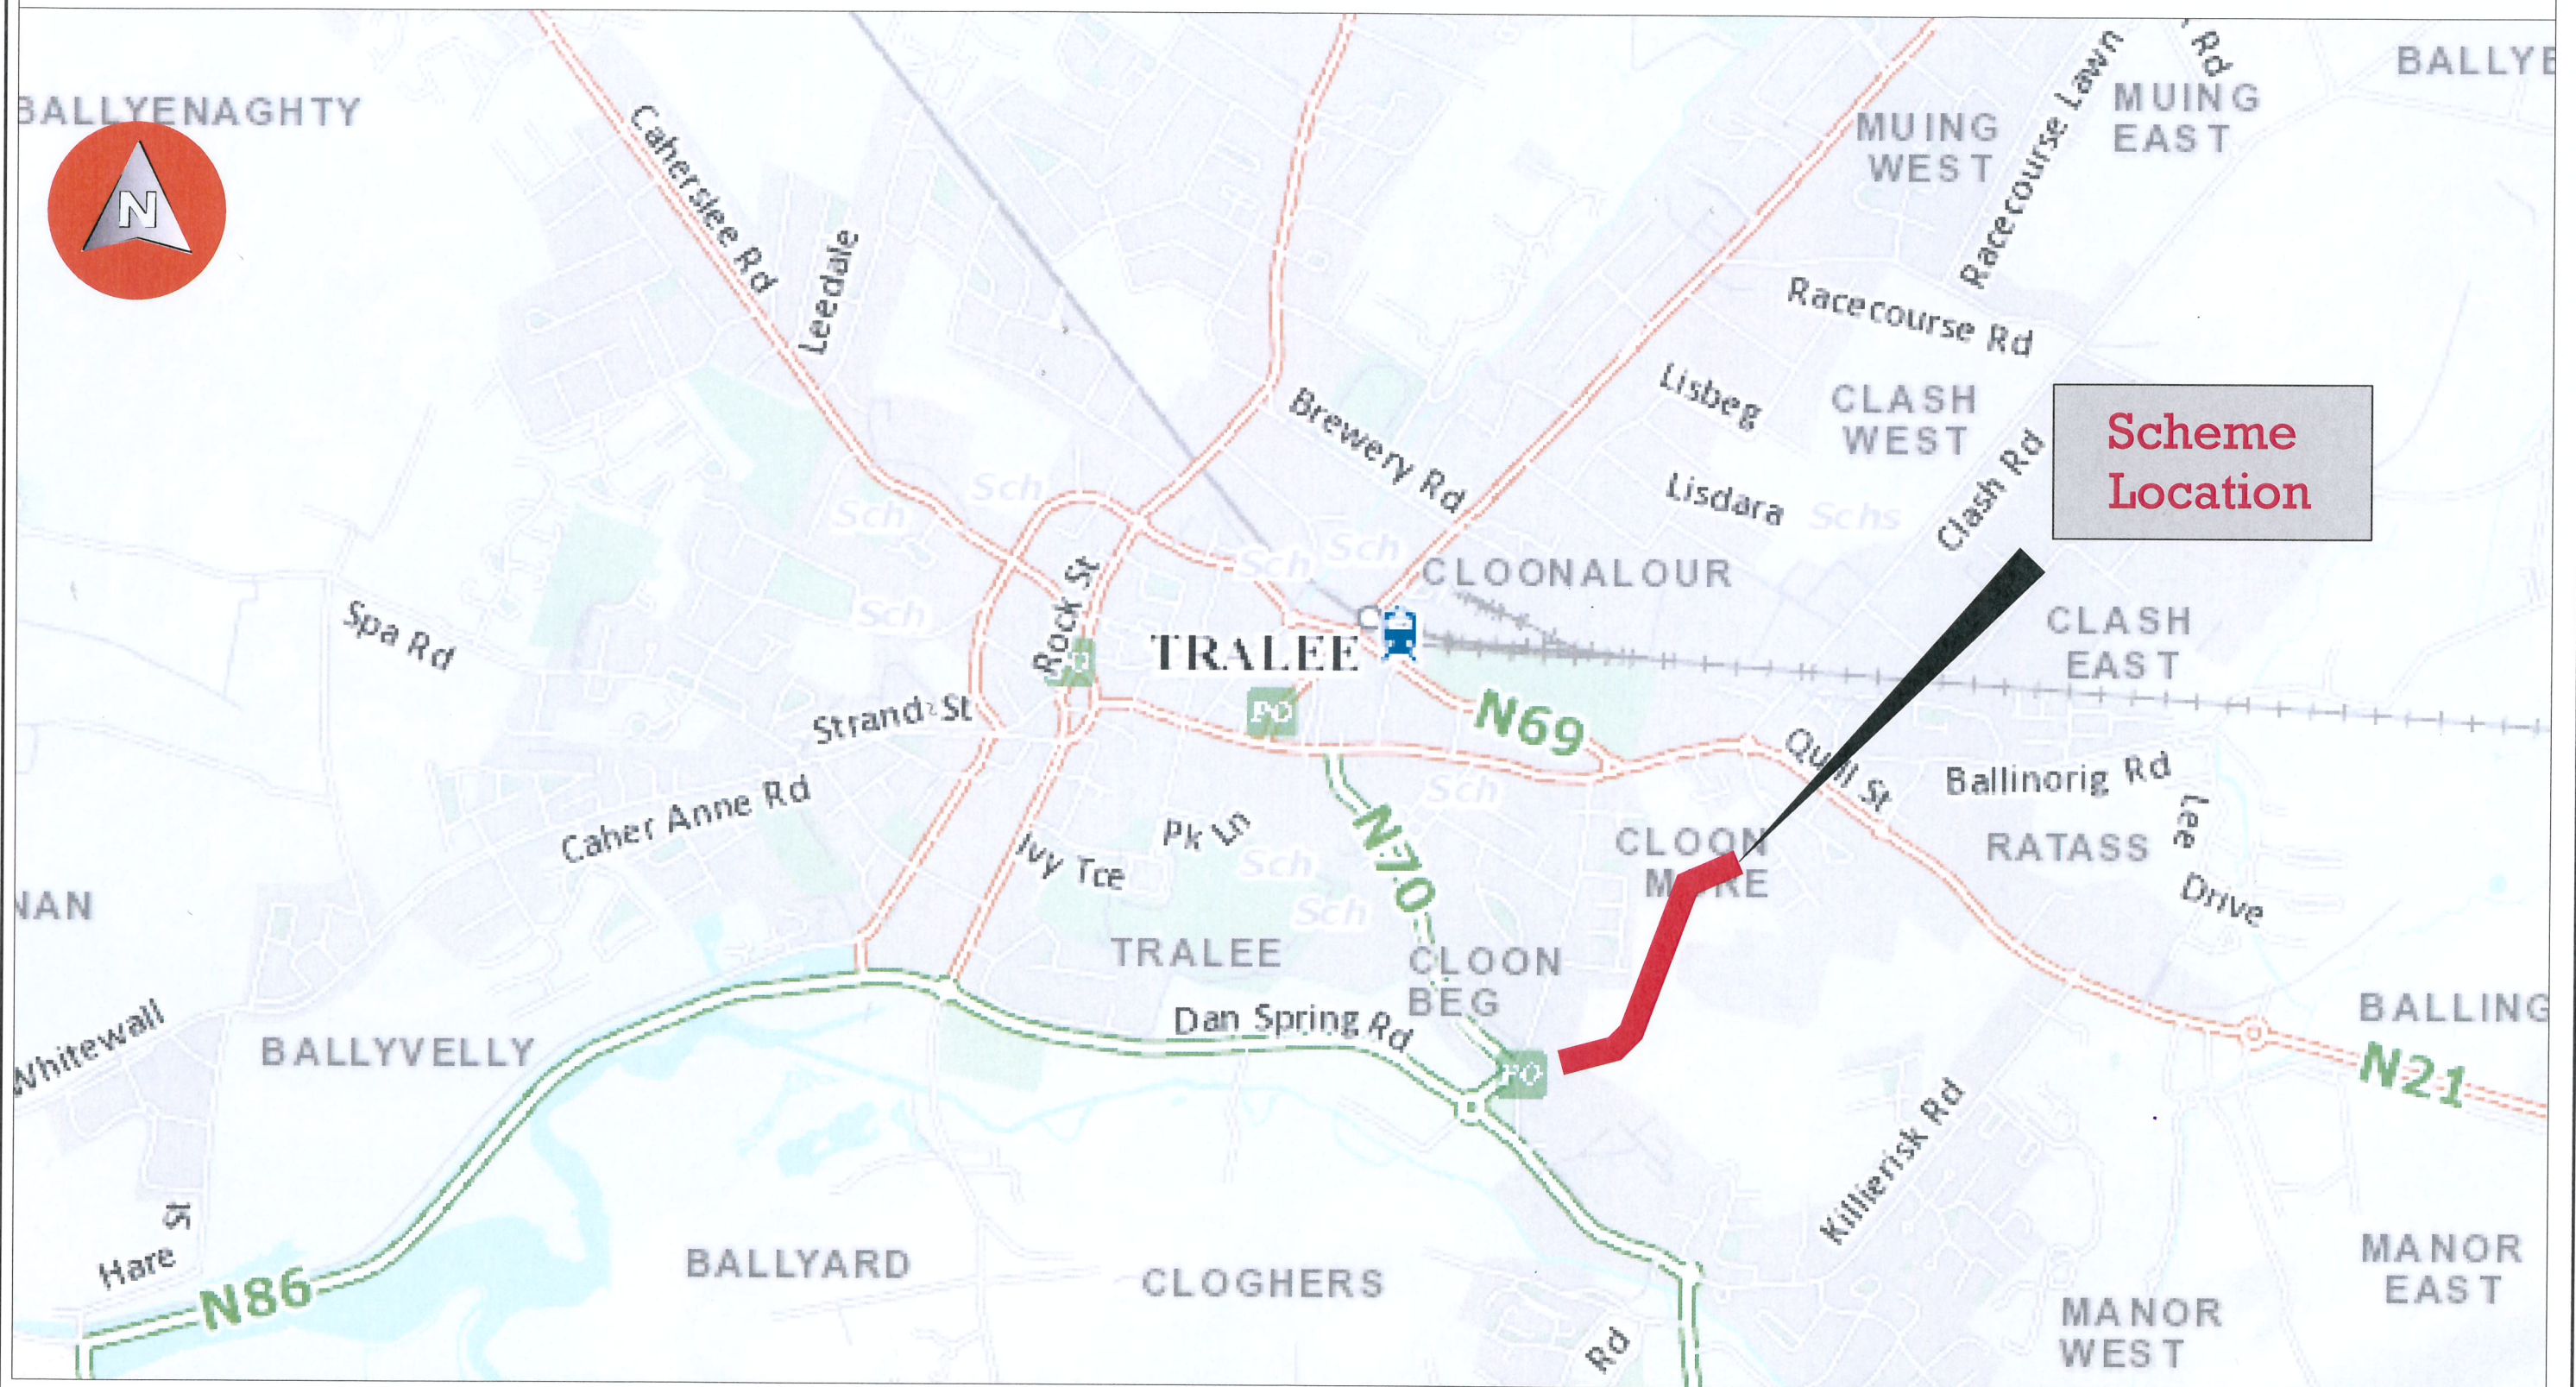

**KERRY COUNTY COUNCIL  
ROAD DESIGN OFFICE**

Charlie O' Sullivan  
B.E., M.Eng.Sc., C.Eng., EUR ING, M.I.E.I.  
Director of Services,  
Operations, Health & Safety,  
Kerry County Council.

- (a) This Map is based on National Grid  
(b) All Altitudes indicated are in Metres, and are referred to Ordnance Datum, which is Mean Sea Level at Malin Head, Co. Donegal (1970 Adjustment).  
(c) These Maps are used under The Licensing Agreement between the Ordnance Survey Ireland and the County and City Managers

Rev	Description	Reviewed	Approved	Date
01	For Part 8 Planning	P.O'R	DD	23/03/17

Project Name: <b>Ballymullen Clash Link Road</b>		Component	Date:
Title: <b>Scheme Location</b>			<b>1000-17</b>
Designed: Noel Kinsane	File Name: N/2017/Cloonmore Cloonbeg	Drawn: Noel Kinsane	Original scales: NTS
Checked: David Doyle	Date: 23/03/17		101