
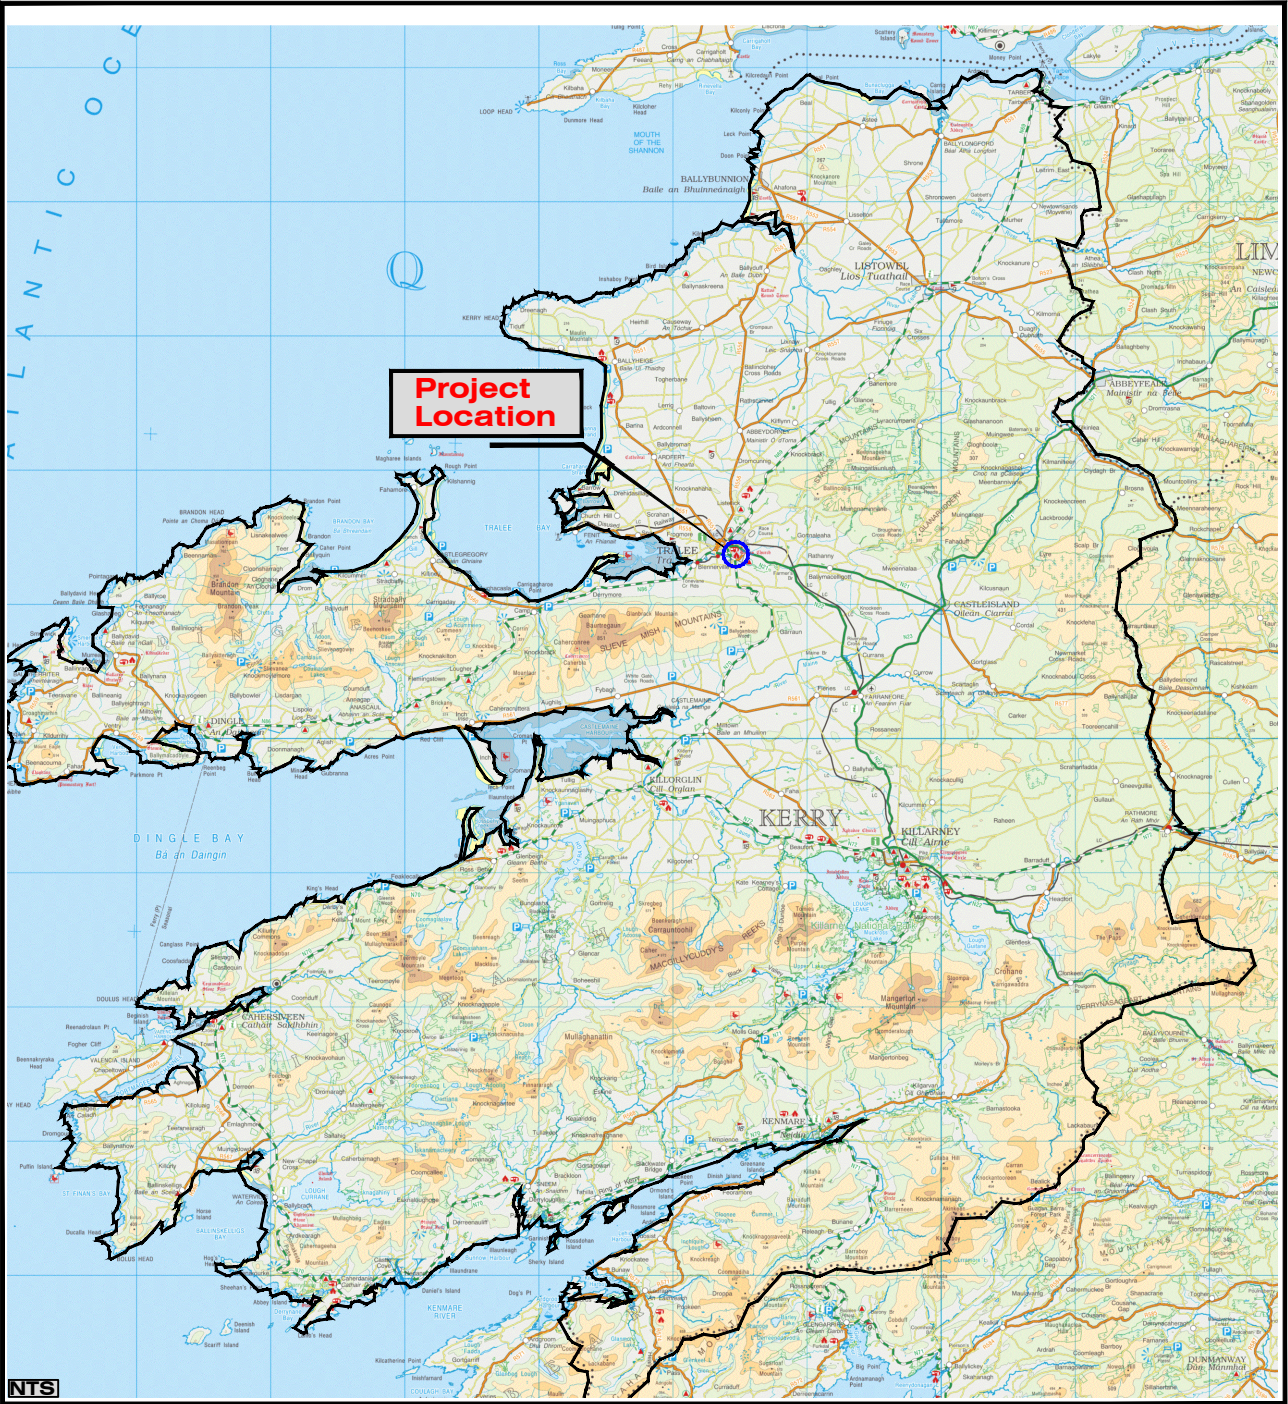


R919 Proposed Pedestrian Crossing
Killerisk Road, Tralee
Location Plan

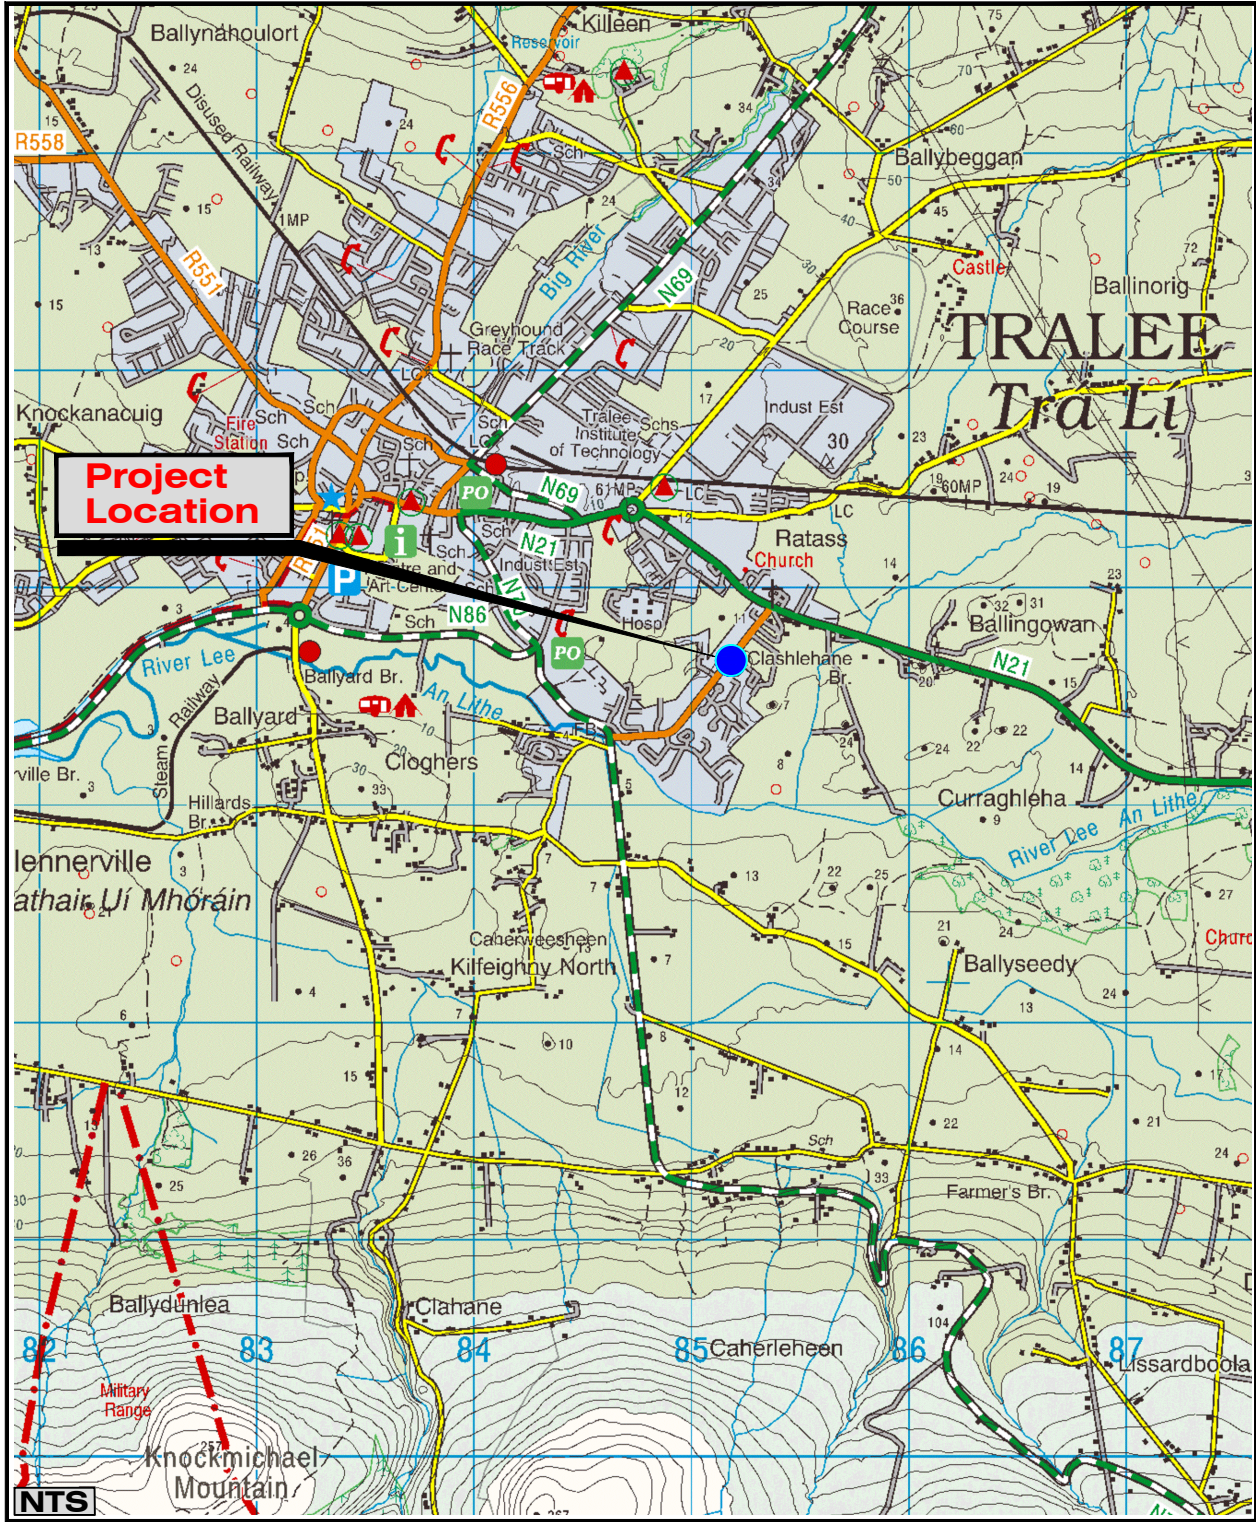

KERRY COUNTY COUNCIL
ROAD DESIGN OFFICE

Charlie O' Sullivan,
B.E., M.Eng., C.Eng., Eur. Ing., M.I.E.I.
DIRECTOR OF SERVICES
ROADS & TRANSPORTATION
ARAS AN CHONTAE,

- (a) This Map is based on National Grid
(b) All Altitudes indicated are in Metres, and are referred to Ordnance Datum, which is Mean Sea Level at Malin Head, Co. Donegal (1970 Adjustment).
(c) These Maps are used under The Licensing Agreement between the Ordnance Survey Ireland and the County and City Managers

Rev	Description	Reviewed	Approved	Date
01	Issued for information only			Nov '16

Project Name: Tralee Municipal Area Improvement Works		Component: Location Map	Job No: 1043-15
Title: Proposed Pedestrian Crossing R919, Killerisk Road, Tralee			
Designed: Declan O'Connor	File Name: S:\2015\Tralee\1043-15\Draws\Location Map 101.dwg	Drawing No: 1043-15-101	
Drawn: Declan O'Connor	Original scales: NTS		
Checked: David Doyle	Date: November 2016		