
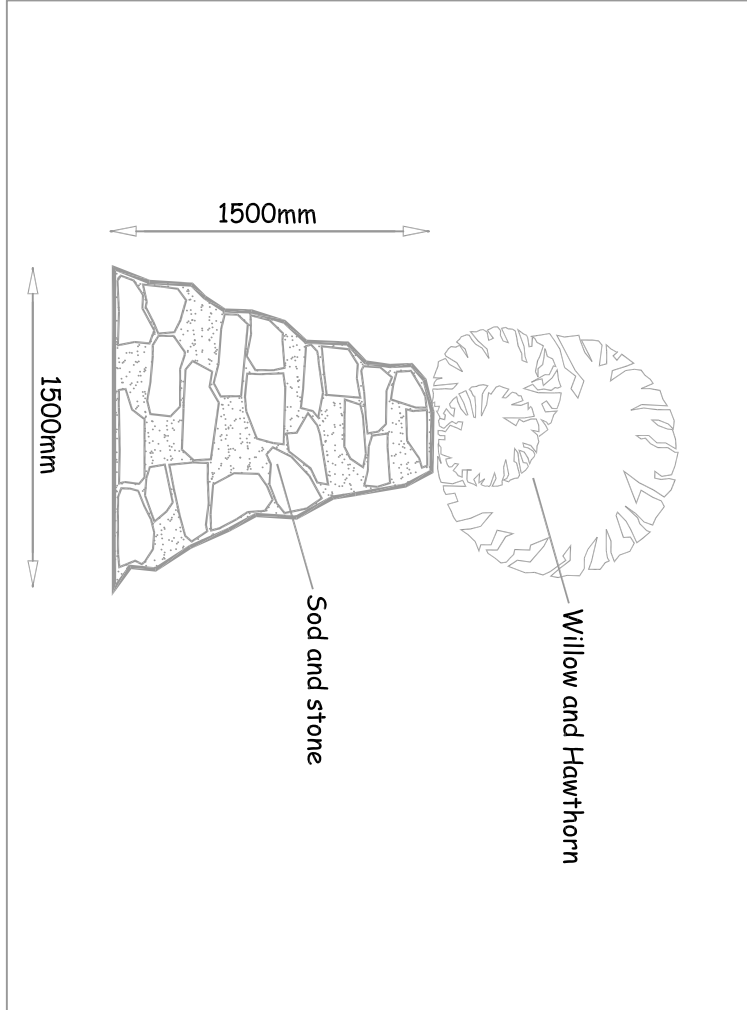


**NOTES:**

- Grave Spaces 2.75mX1.25m
- Number of Grave Spaces: A=126, B=118, C=100, D=124, E=98, F=179 and G=129. Total No 874
- Concrete Base for Headstone 0.75m & 0.375m.....
- Main Paths 3m and 4m wide.....
- Secondary Paths 1.5m wide.....
- Paths between Grave Spaces 1.2m wide.....

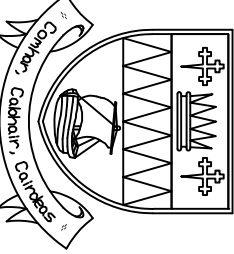

Detail of Sod and Stone Boundary. Scale NTS

			
KERRY COUNTY COUNCIL WATER SERVICES SECTION			
Mr O Binn, B.E. C.Bag, M.I.E.I. Director of Services Environment & Water Services County Buildings Ballisodare, Tralee, Co. Kerry.		Mr. John Kennedy, B.E., M.I.E.I. S.E. Water Services Department County Buildings, Ballisodare, Tralee, Co. Kerry.	
Project			
CROMANE CEMETERY			
Title			
PROPOSED LAYOUT			
Drawn	Designed	Checked	Date
J.B.			21/5/2012.
Scales		Drawing No.	
1/200. & 1/2500.		W/12/01.	

Site Layout Plan

Scale 1/500