




Site Layout Plan

Scale 1/500

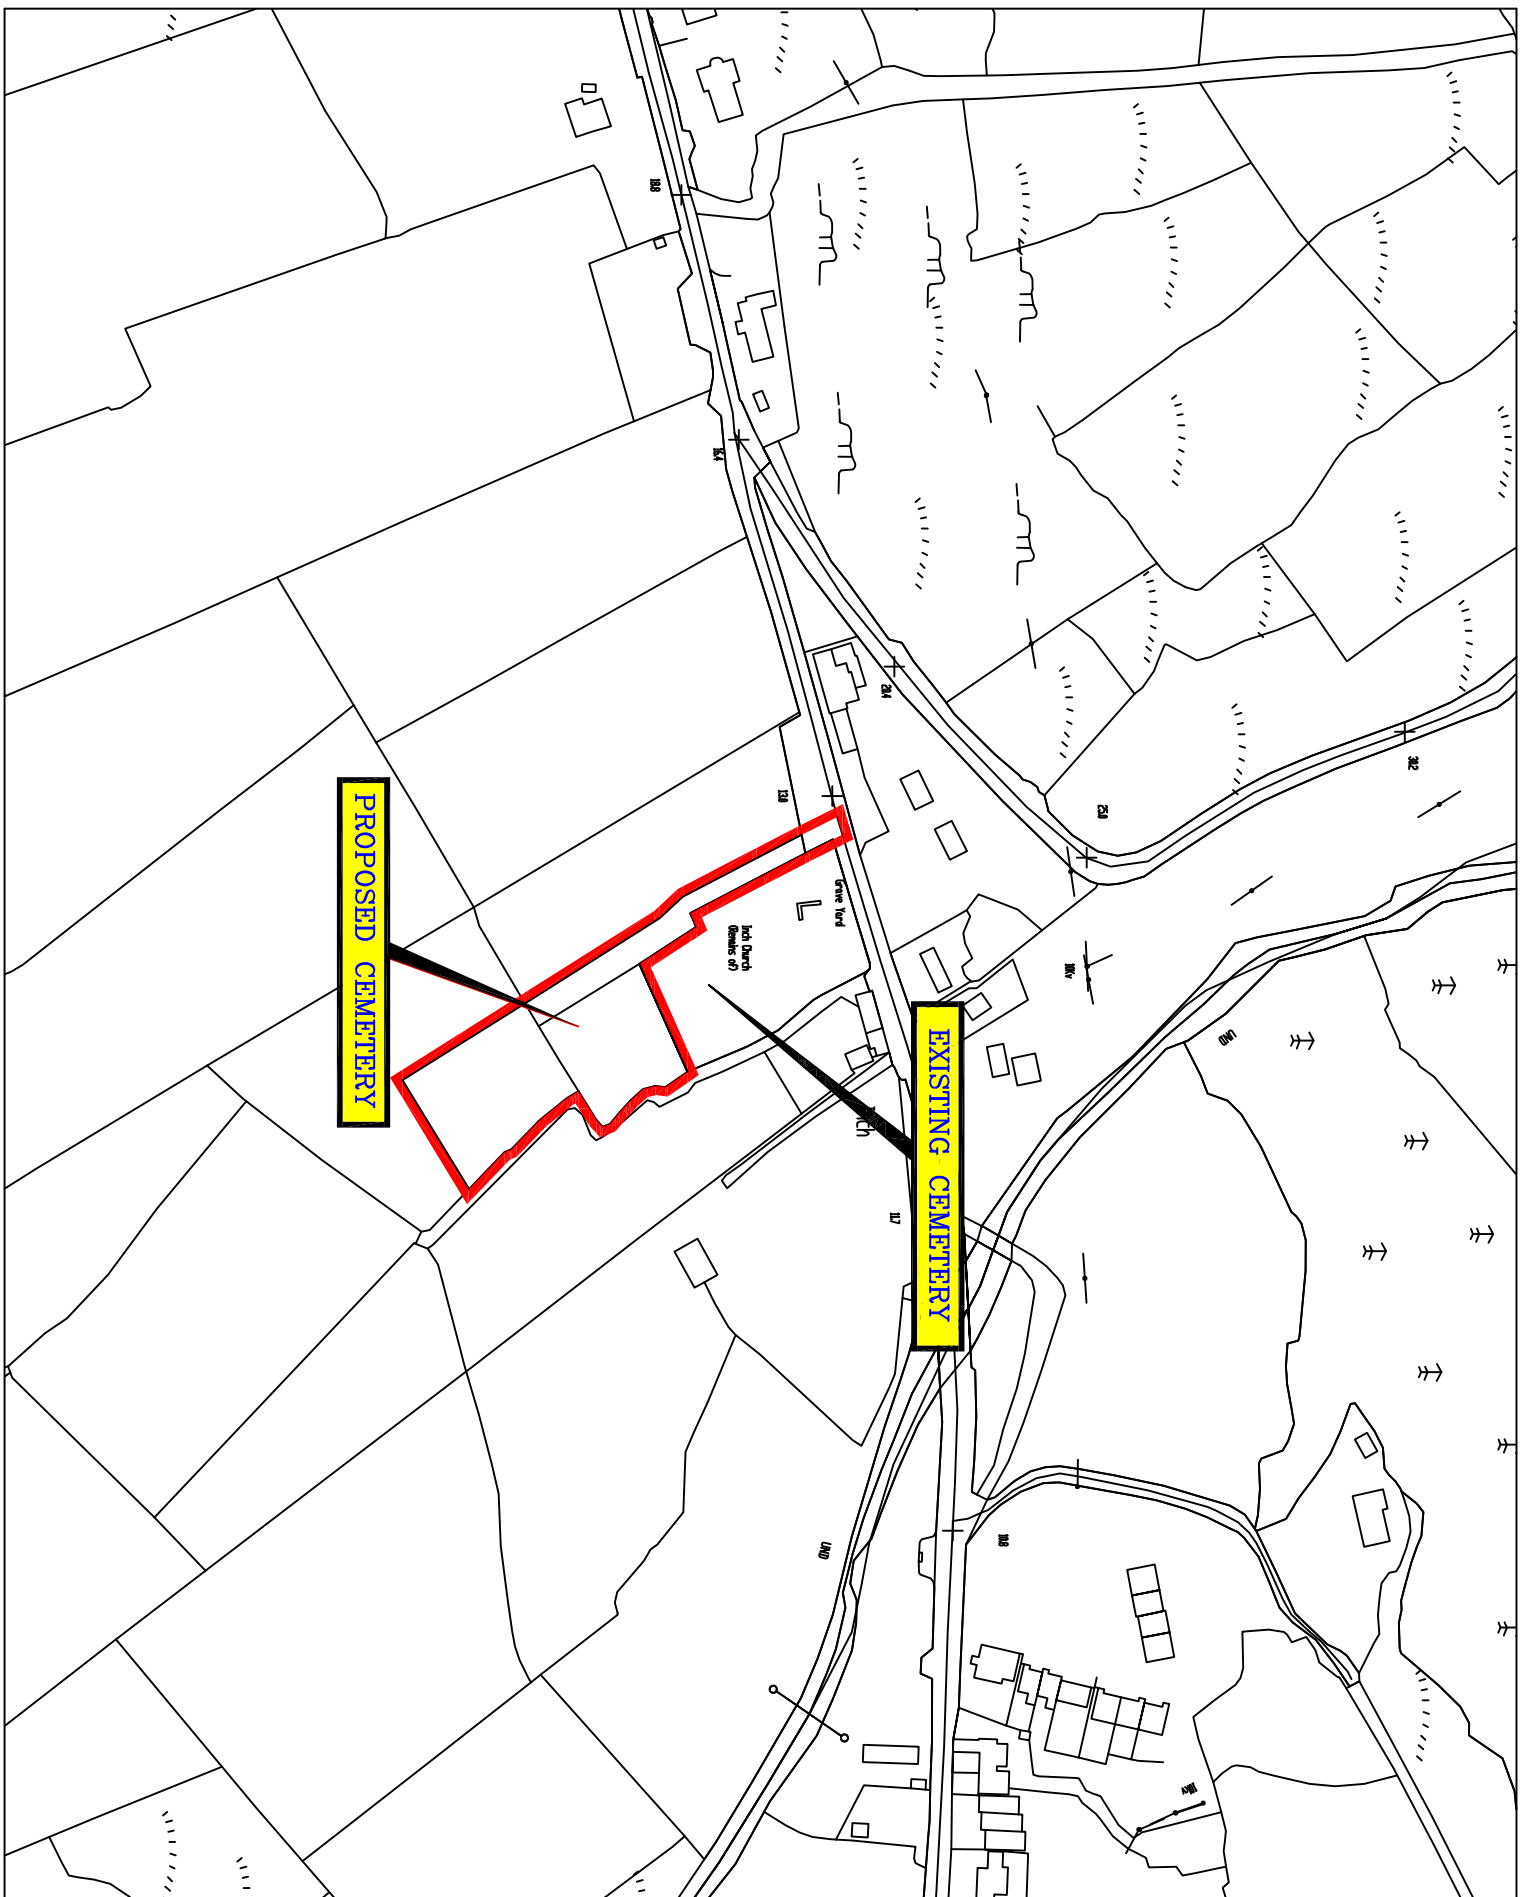


Site Location Map: O.S.S. No. 5867C. Scale 1/2500

Area of Proposed New Extension. 1 Acre

NOTES:

- Grave Spaces 2.75mX1.25m
- Number of Grave Spaces:  
A=45, B=72, C=48, D=72, E=12, F=72, G=24, H=36  
and I=18 Total No 399
- Concrete Base for Headstone 0.75m & 0.375m.....
- Main Paths 3m wide.....
- Secondary Paths 1.8m wide.....
- Paths between Grave Spaces 1.2m wide.....

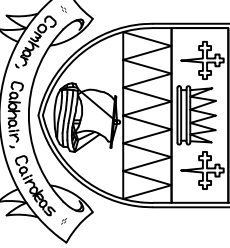			
KERRY COUNTY COUNCIL WATER SERVICES SECTION			
Mr O Binn, BE, CEng, MIEI Director of Services Environment & Water Services County Buildings Ballisodare, Tralee, Co. Kerry.		Mr. John Kennedy, BE, MIEI SE Water Services Department County Buildings Ballisodare, Tralee, Co. Kerry.	
Project			
INCH CEMETERY			
Title			
PROPOSED LAYOUT			
Drawn	Designed	Checked	Date
J.B.			09/01/2013
Scales		Drawing No.	
1/500, & 1/2500.		W/12/01.	