




SITE LOCATION MAP
1:20,000@A1

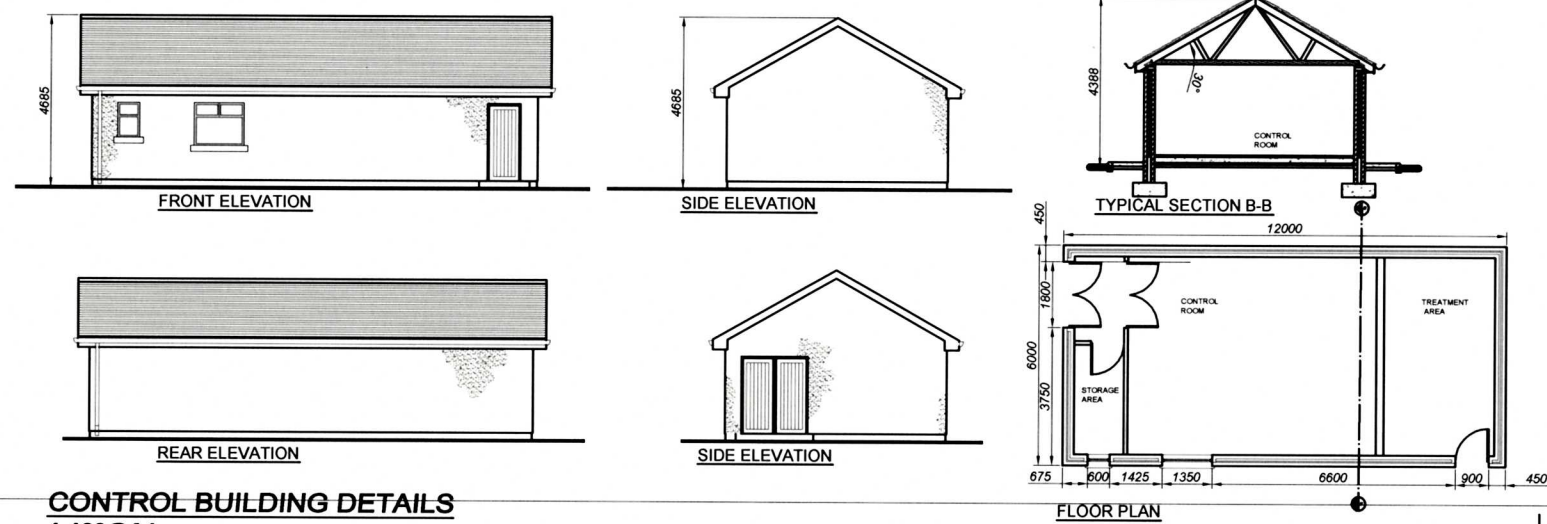


CONTROL BUILDING DETAILS
1:100@A1

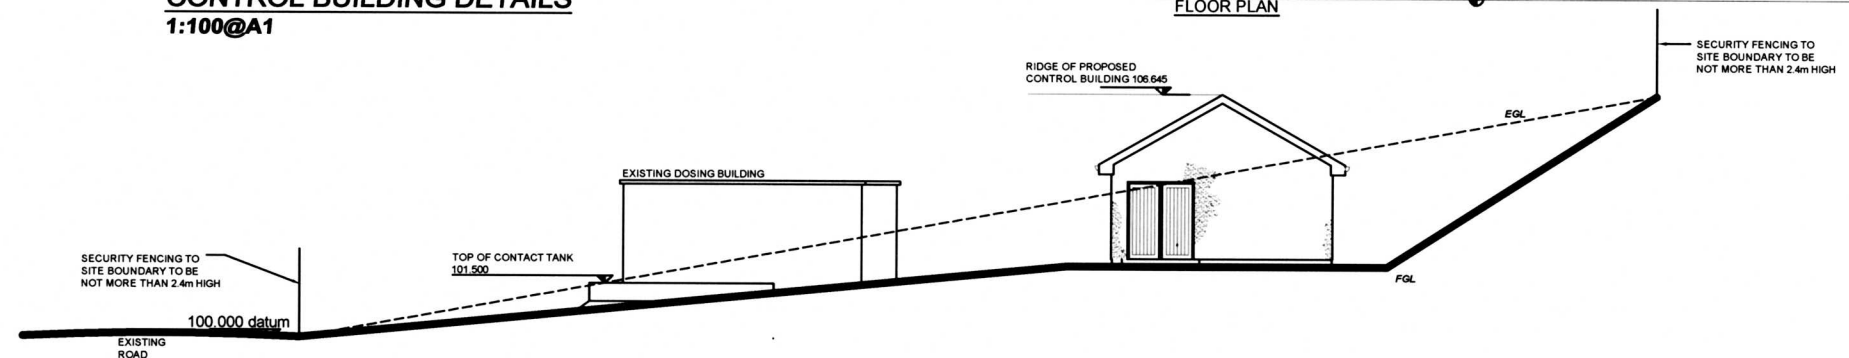

SECTIONAL ELEVATION A-A
1:100@A1

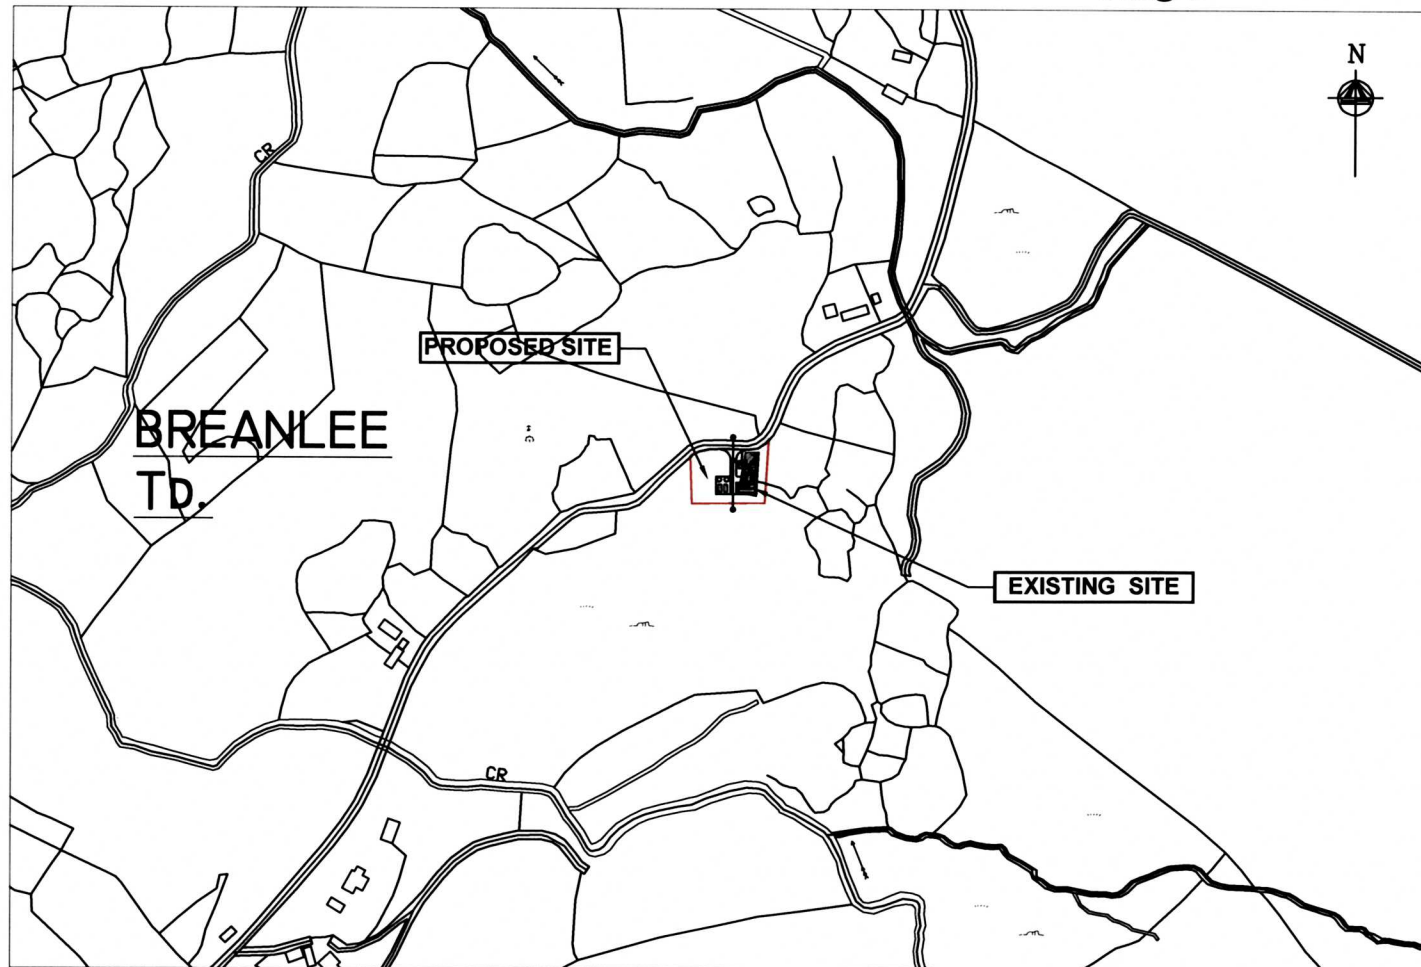

SITE LOCATION MAP
1:2500@A1 OS No:6125

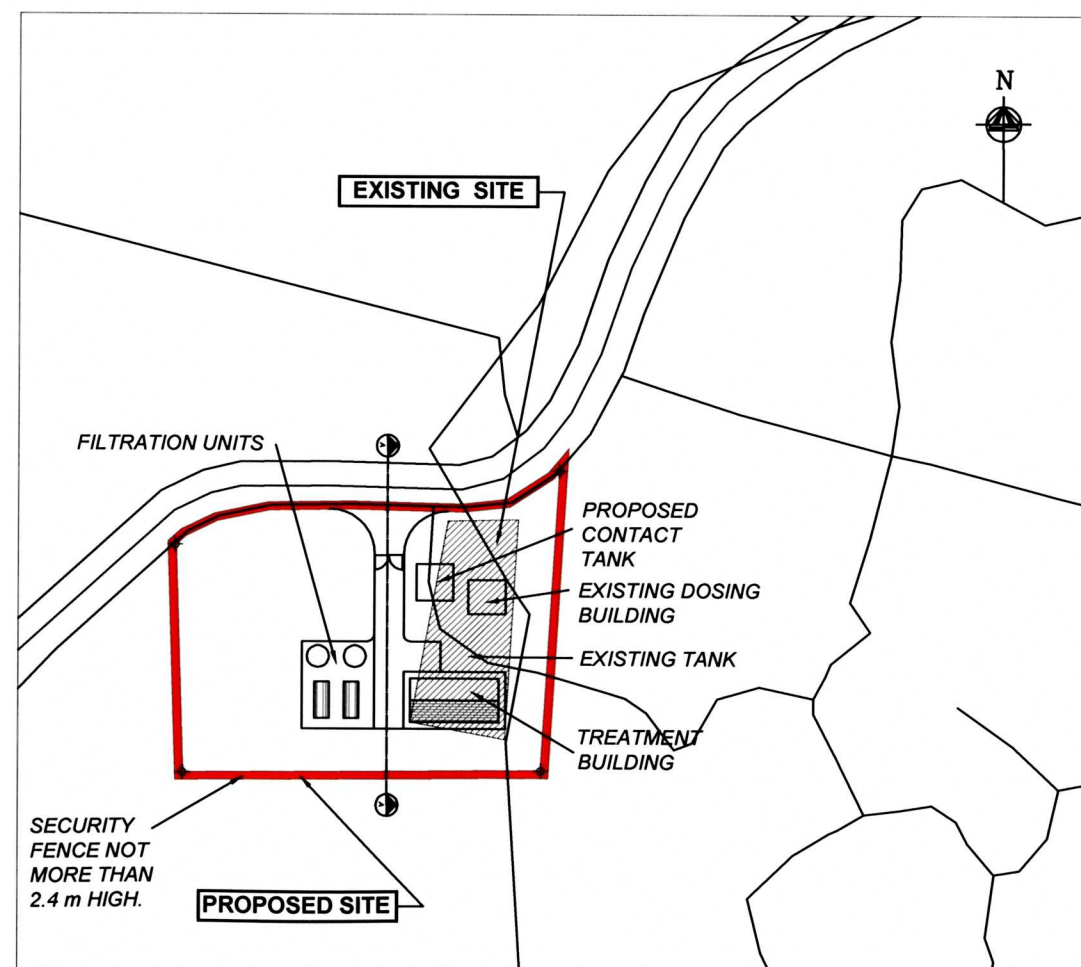

SITE LAYOUT PLAN
1:500@A1

NOTE:

THE DETAILS OF THE CONTROL BUILDING SHOWN ARE INDICATIVE ONLY. THE SCALE AND LAYOUT OF THE BUILDING MAY CHANGE AT DETAILED DESIGN STAGE.

THE SCALE OF THE STRUCTURE WILL NOT BE GREATER THAN THAT SHOWN BUT MAY BE REDUCED.

THE CONTROL BUILDING MAY BE CONSTRUCTED ON-SITE OR A PREFABRICATED STRUCTURE MAY BE USED.

WHERE THE CONTROL BUILDING IS CONSTRUCTED ON-SITE IT WILL HAVE A SMOOTH PLASTER FINISH EXTERNALLY, PAINTED A NEUTRAL COLOUR AND A DARK FLAT PROFILE TILE OR CLADDING TO THE ROOF.

WHERE THE CONTROL BUILDING IS PREFABRICATED IT WILL BE MANUFACTURED FROM GLASS REINFORCED PLASTIC AND SHALL BE GREEN IN COLOUR. THE PREFABRICATED CONTROL BUILDING MAY HAVE A PITCHED OR FLAT ROOF.

MAXIMUM HEIGHT OF BUILDING ABOVE FINISHED GROUND LEVEL IS TO BE 4.5m

NOTES:
- LEVELS TO LOCAL DATUM

LEGEND:
EGL - EXISTING GROUND LEVEL
FGL - FINISHED GROUND LEVEL
TWL - TOP WATER LEVEL

INDICATIVE LAYOUT ONLY

Rev	By	Date	Description
A	DC	21.05.09	ISSUED FOR PUBLIC CONSULTATION

COMHAIRLE CONTAE CHIARRAI
SEIRBHÍOIS UISCE, CAIPITEAL
KERRY COUNTY COUNCIL
WATER SERVICES CAPITAL
Mr. O. Ring C. Eng. M.I.E.I. Email: water@kerrycc.ie
Director of Water Services Phone: 066-7162050
County Buildings, Rathass, Tralee, Co. Kerry Fax: 066-7162051

Project: **BREANLEE WATER SUPPLY SCHEME**

Title: **Site Location Map, Site Layout Plan & Sectional Elevation and Control Building**

Drawn	Designed	Checked	Date
CG		AK	6/07/2009
Scale	Drawing No.	Rev	
AS NOTED	01/102P/0001	A	