




NOTES

- ALL LEVELS SHOWN RELATE TO ORDNANCE SURVEY DATUM AT POOLBEG
- ALL LEVELS SHOWN IN METRES
- O.S. SHEET REFERENCE NUMBERS: 5974D.1 & 5974C

LEGEND

SITE BOUNDARY: —

PC-01 SITE LOCATION PLAN  
SCALE 1:1250

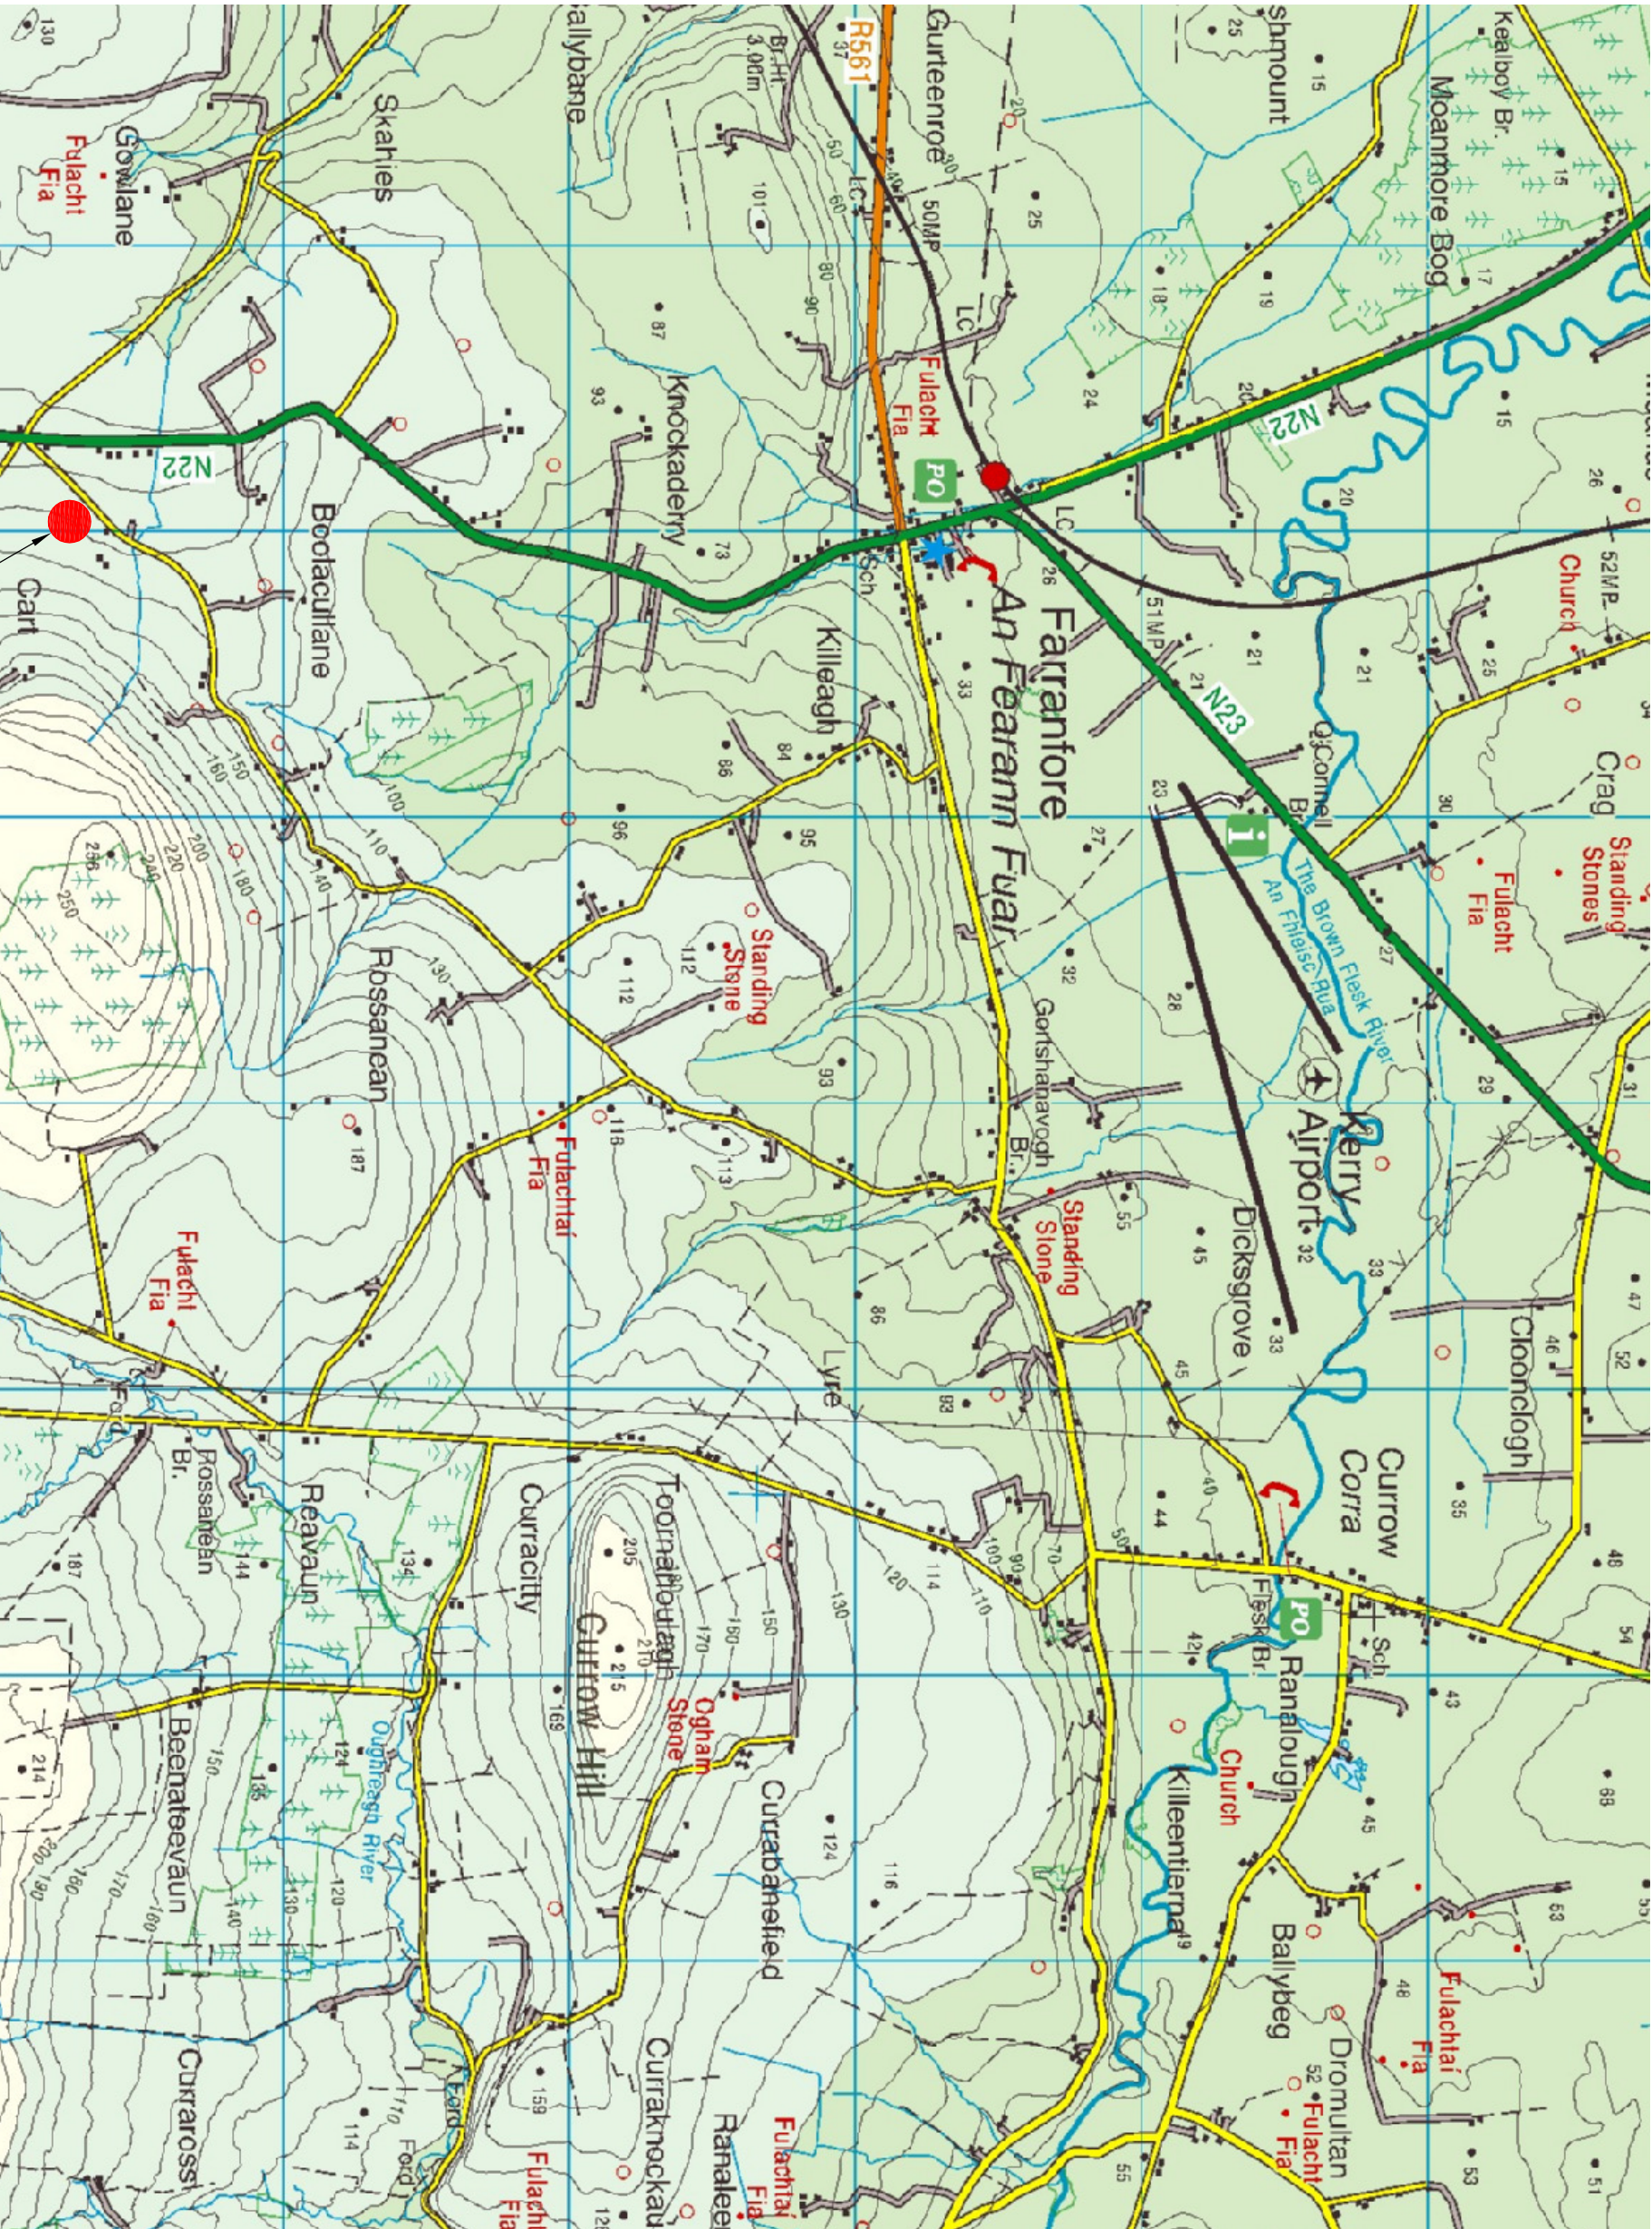

DISCOVERY MAP

SCALE: 1:50,000

PC-01

ALL LEVELS SHOWN RELATE TO  
ORDNANCE SURVEY DATUM AT POOLBEG

INCLUDES ORDNANCE SURVEY DATA AND DATA REPRODUCED UNDER  
O.S. LICENSE NUMBER EN010028.  
UNAUTHORISED REPRODUCTION INFRINGES ORDNANCE SURVEY  
LEGISLATION AND THE COPYRIGHT OF NICHOLAS O'DWYER CONSULTING ENGINEERS

REV	DATE	DESCRIPTION	D	C	A
A	18/09/2008	General revisions following client comments received	MM	RK	RK

PLANNING

**COPYRIGHT RESERVED** - THIS DRAWING IS NOT TO BE USED FOR A PURPOSE OTHER THAN THAT FOR WHICH IT HAS BEEN ISSUED BY NICHOLAS O'DWYER LTD. NOR IS IT TO BE COPIED OR REPRODUCED IN ANY MANNER WITHOUT WRITTEN CONSENT.

**Nicholas O'Dwyer**  
CONSULTING ENGINEERS  
Nugrove Office Park, Nugrove Avenue, Dublin 14  
Tel: 01-296 5000 Fax: 01-296 9001 E-mail: [info@nicholasdwyer.com](mailto:info@nicholasdwyer.com)

CLIENT  
**Kerry County Council**

PROJECT  
**Kerry Central Regional  
Water Supply Scheme  
Scart Reservoir**

Site Location Plans

SCALES	DRAWN	CHECKED	APPROVED
1:1250	M. Murphy	R. Kennedy	R. Kennedy
DATE	DATE	DATE	DATE
12/09/08	12/09/08	12/09/08	12/09/08

DRAWING NO.  
**40400-PC-01**

REV  
**A**