




2 3D View

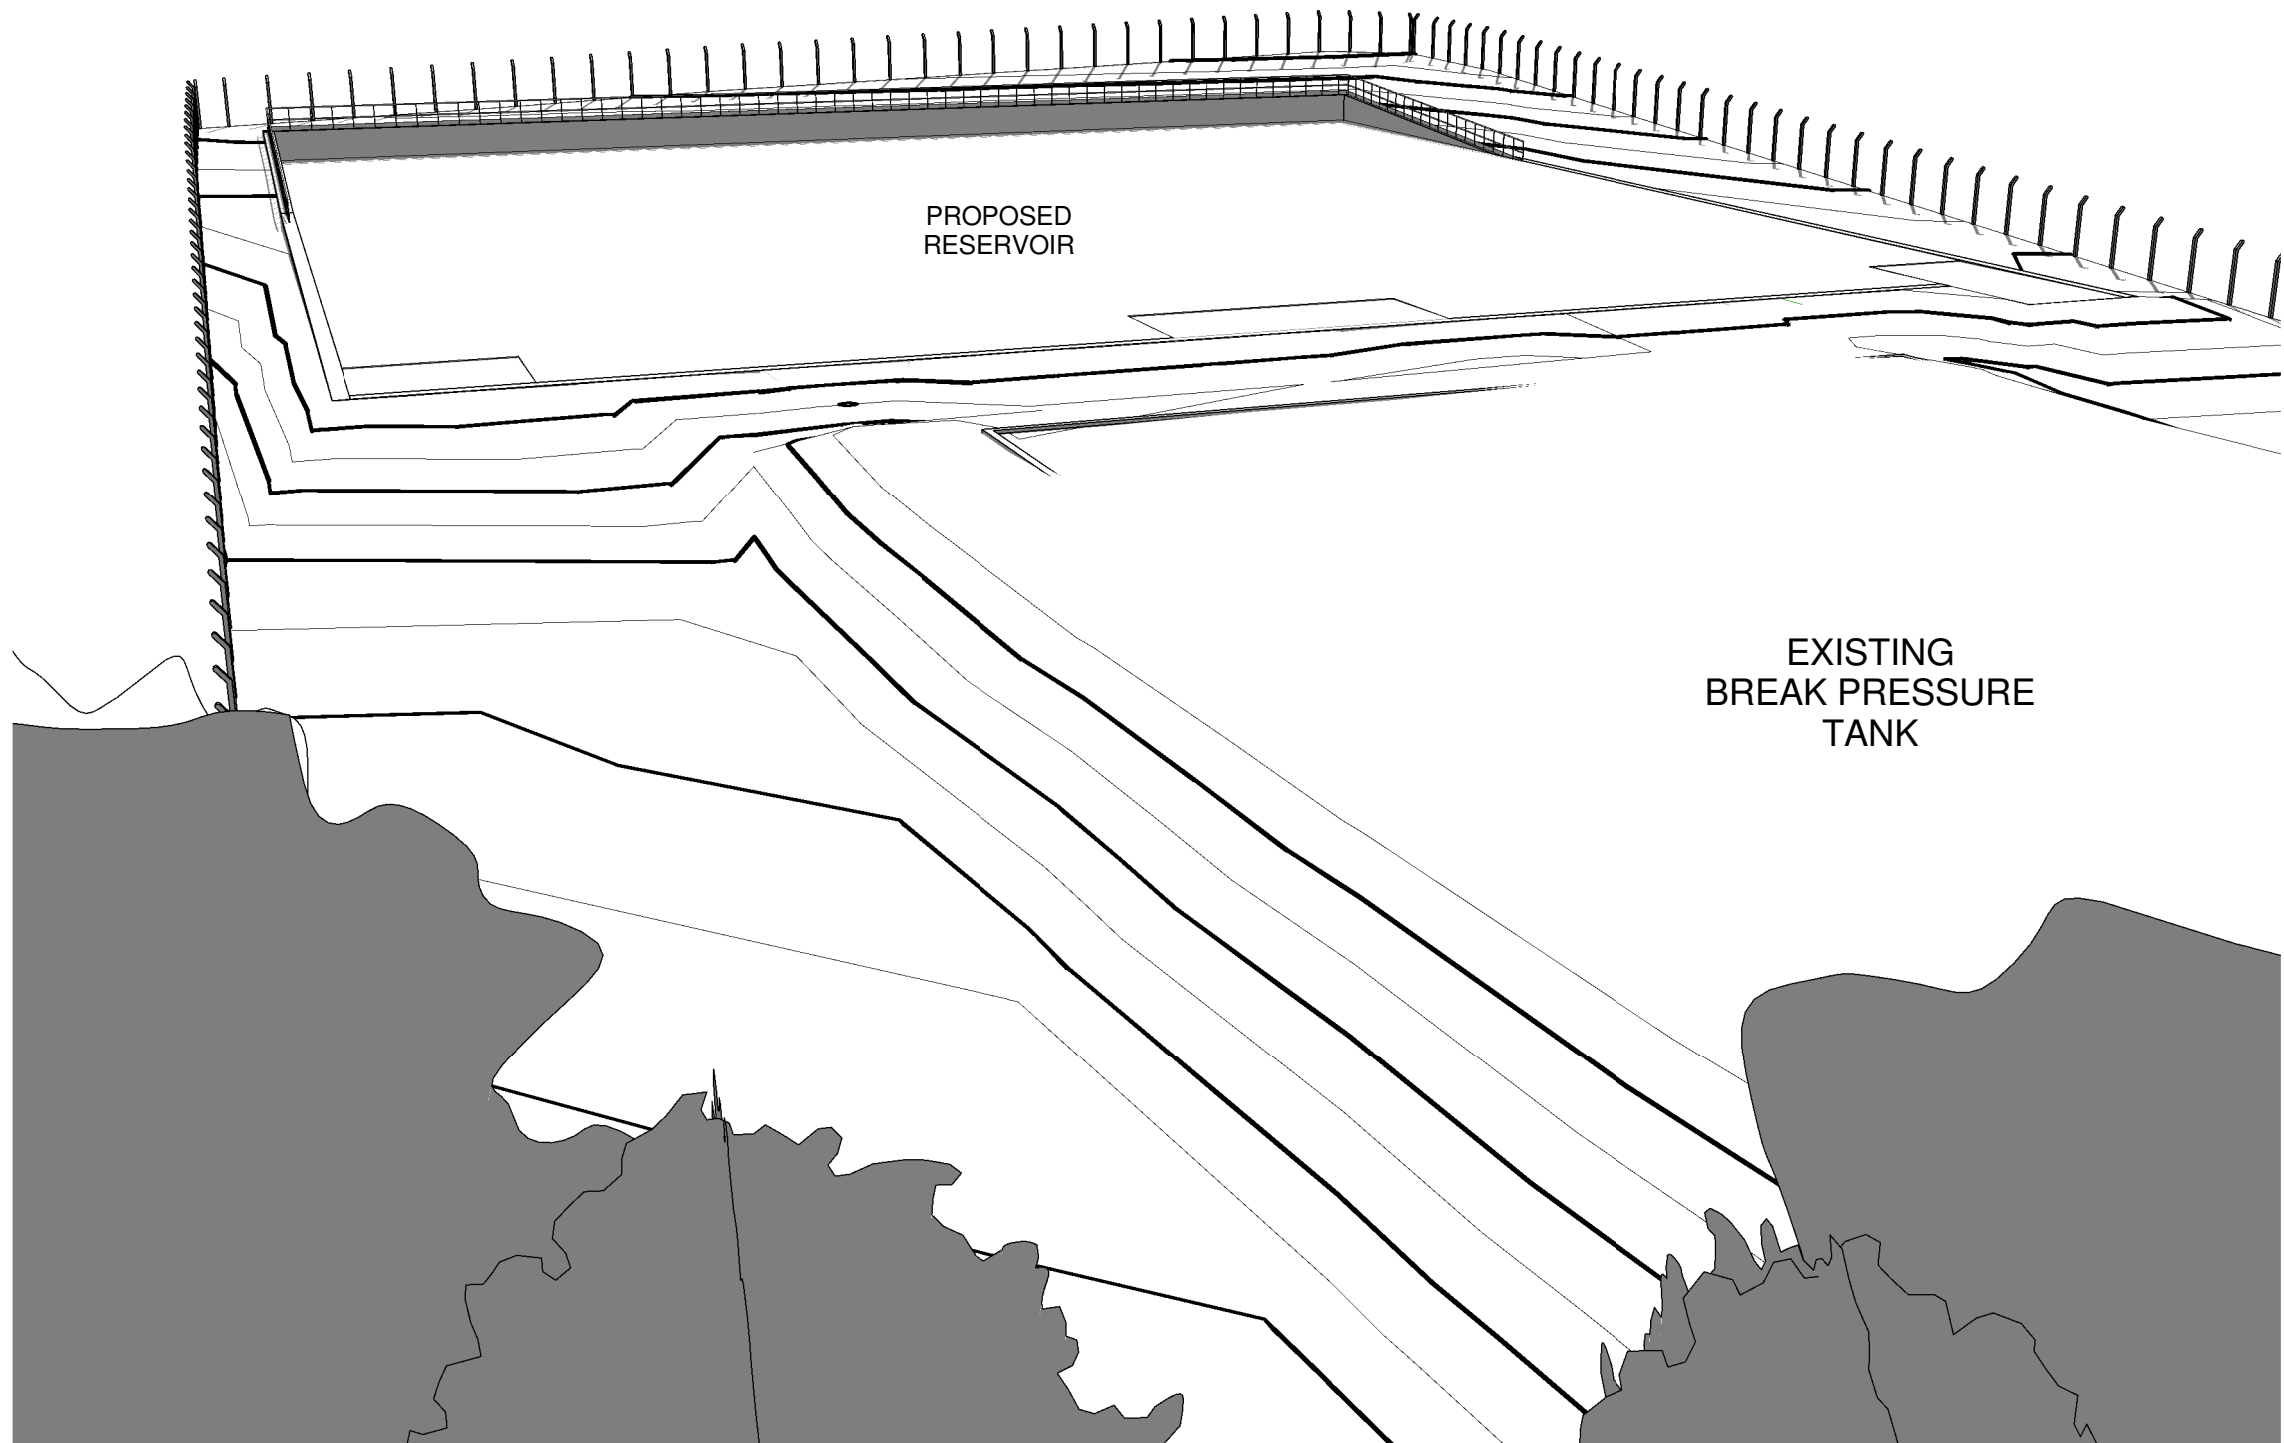

3 3D View

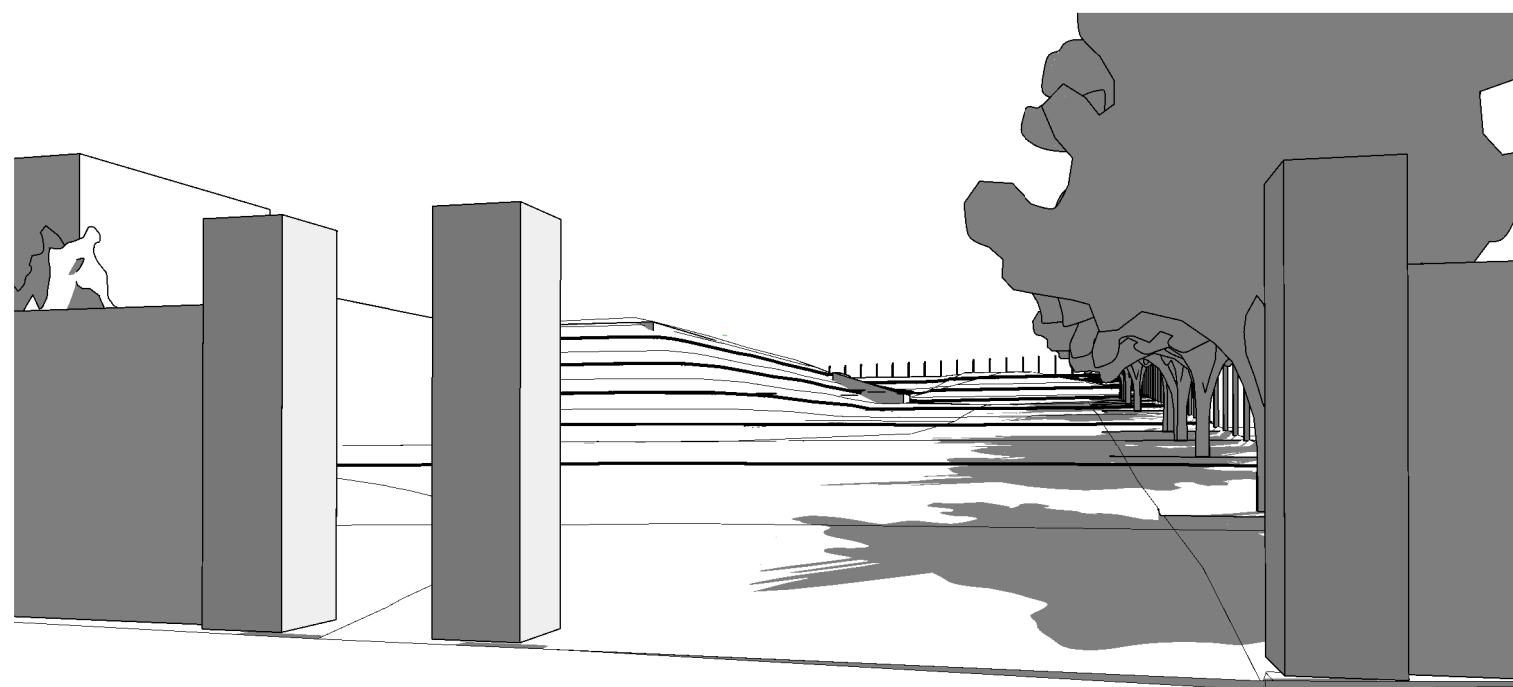

1 3D View From Entrance

A	17/09/2008	General revisions following client comments received 16/09/08	MM	RK	RK
REV.	DATE	DESCRIPTION	D	C	A
PLANNING					
COPYRIGHT RESERVED - THIS DRAWING IS NOT TO BE USED FOR A PURPOSE OTHER THAN THAT FOR WHICH IT HAS BEEN ISSUED BY NICHOLAS O'DWYER LTD. NOR IS IT TO BE COPIED OR REPRODUCED IN ANY MANNER WITHOUT WRITTEN CONSENT					
<div><div></div><div><div>Nicholas O'Dwyer</div><div>CONSULTING ENGINEERS</div><div>Nutgrove Office Park, Nutgrove Avenue, Dublin 14</div><div>Tel: 01-296 9000 Fax: 01-296 9001 E-mail: nodwyer@nicholasodwyer.com</div></div></div>					
CLIENT					
Kerry County Council					
PROJECT					
Kerry Central Regional Water Supply Scheme Scart Reservoir					
TITLE					
3D Views					
SCALES		DRAWN	CHECKED	APPROVED	
NTS		M Murphy	R Kennedy	R Kennedy	
		DATE	DATE	DATE	
		12/09/08	12/09/08	12/09/08	
DRAWING No.				REV.	
40400-PC-08				A	