

Malachy Walsh and Partners

Engineering and Environmental Consultants

Cork | Tralee | Limerick | London

Part 8 Planning

Project Name: Killarney Cycle Lanes.

Client: Kerry County Council

Project Number: 21686

Date: 21/12/2020



CAPITAL PROJECTS UNIT
KERRY COUNTY COUNCIL





An Roinn Iompair
Turasóireachta agus Spóirt

Department of Transport,
Tourism and Sport



NOTES:

1. DO NOT SCALE FROM THIS DRAWING. USE FIGURED DIMENSIONS IN ALL CASES.
2. VERIFY DIMENSIONS ON SITE AND REPORT ANY DISCREPANCIES TO THE DESIGNERS IMMEDIATELY.
3. THIS DRAWING TO BE READ IN CONJUNCTION WITH THE DESIGNERS SPECIFICATION.
4. © THIS DRAWING IS COPYRIGHT AND MAY ONLY BE REPRODUCED WITH THE DESIGNERS PERMISSION.
5. ALL LEVELS ARE IN METERS RELATED ORDNANCE DATUM MALIN.
6. ALL DIMENSIONS ARE IN METERS, UNLESS OTHERWISE STATED.

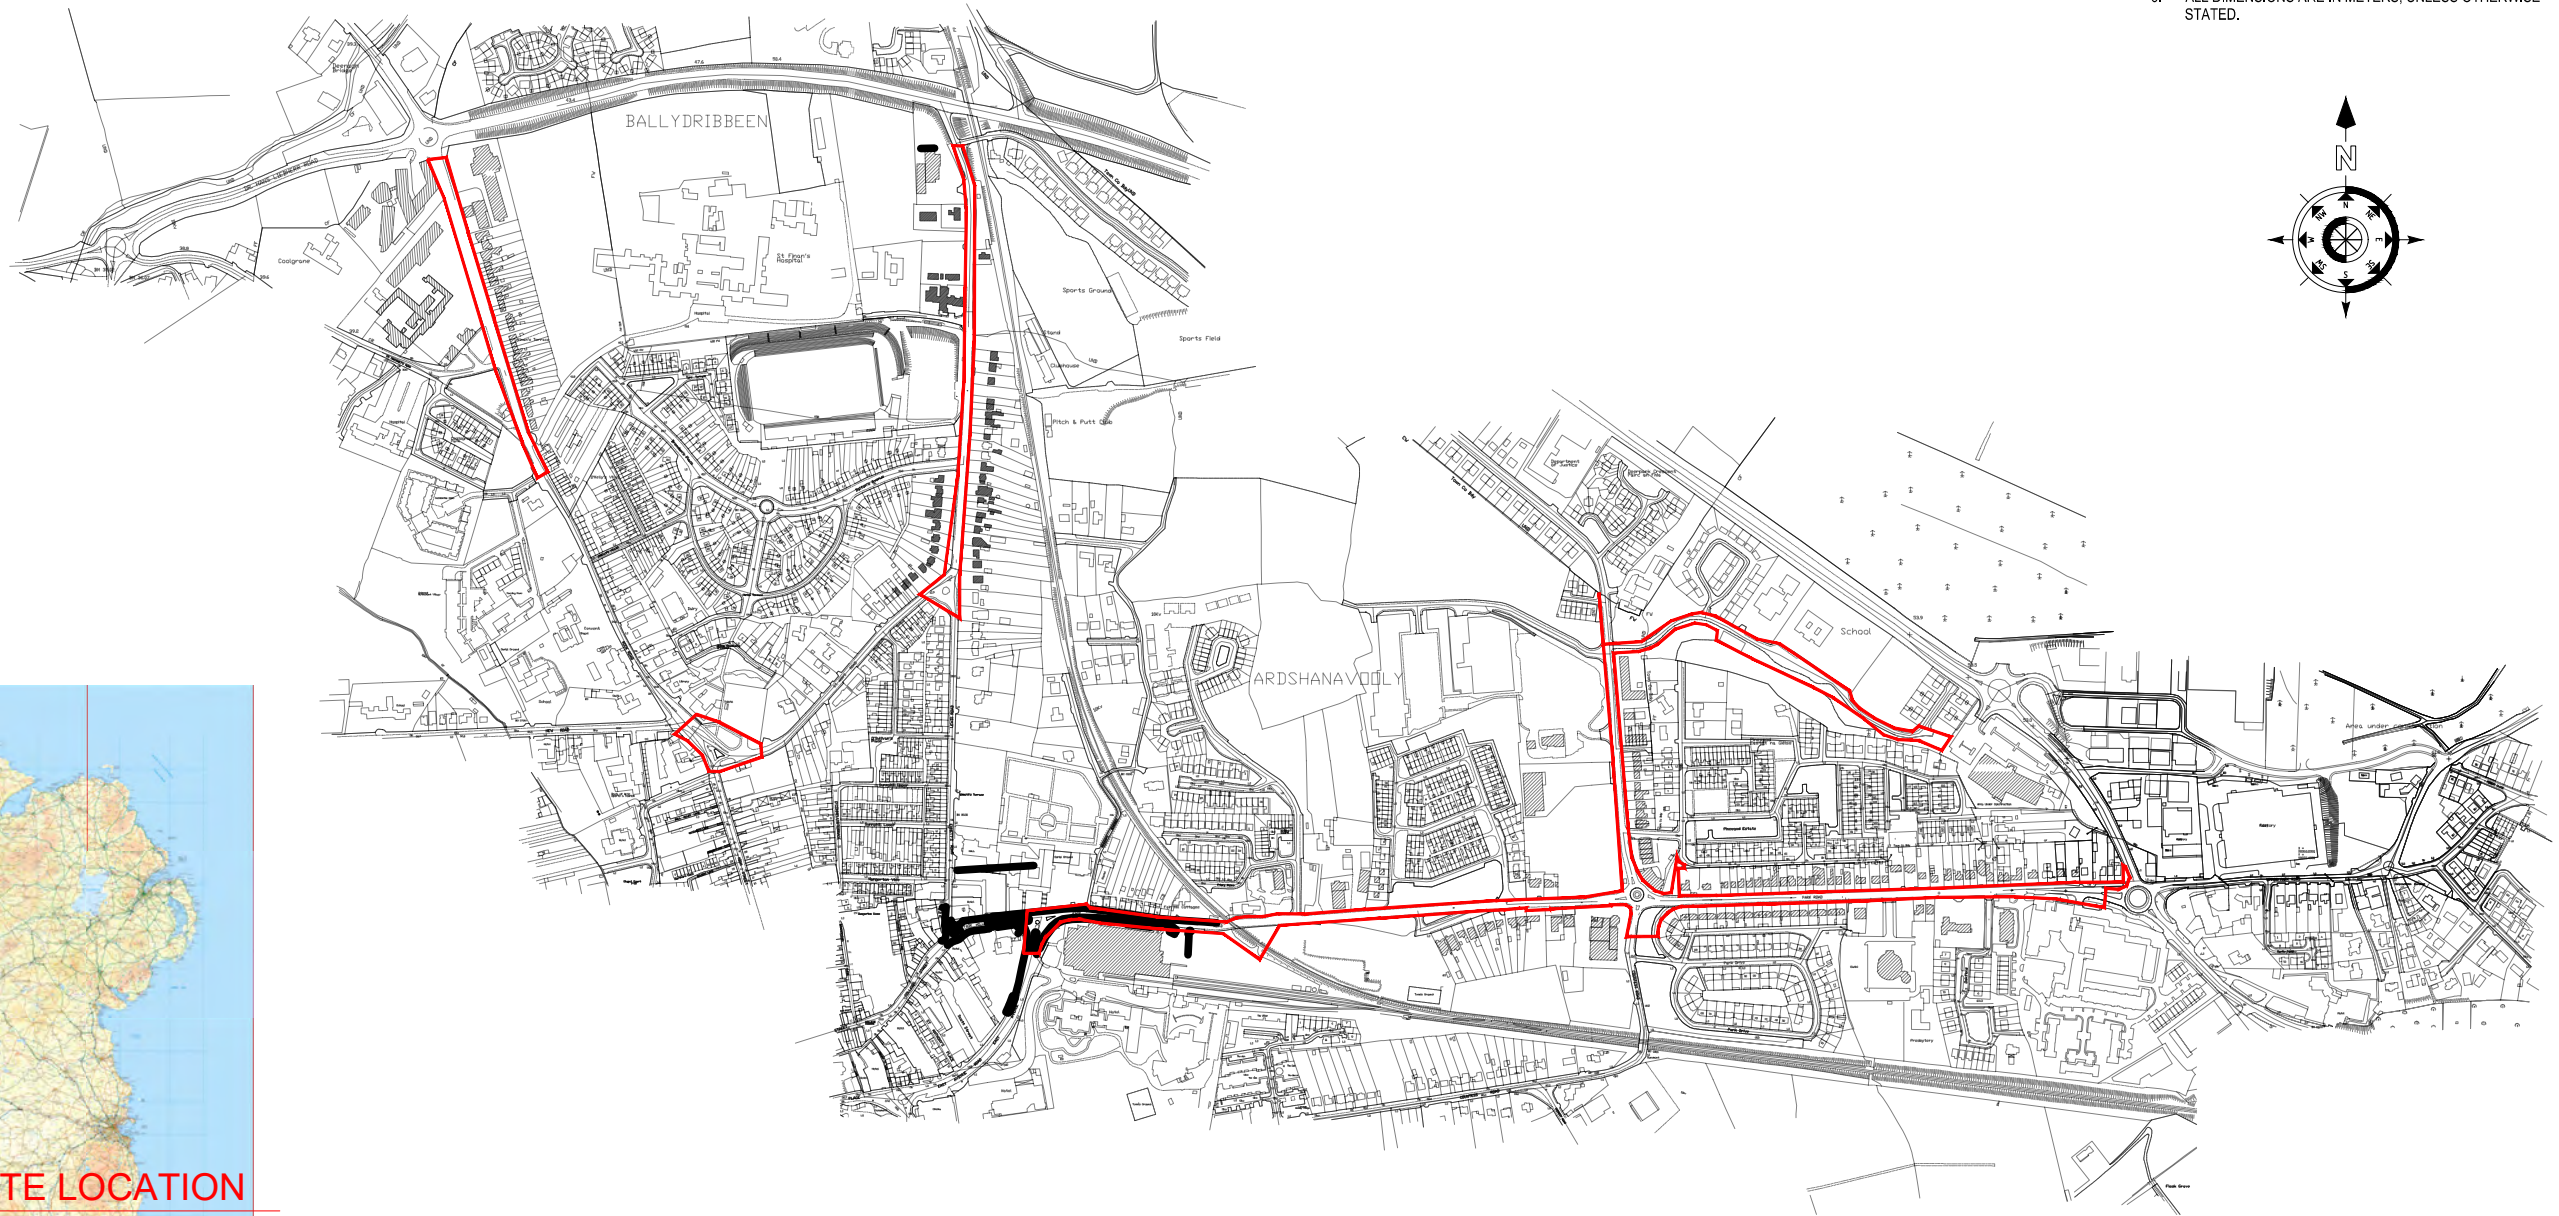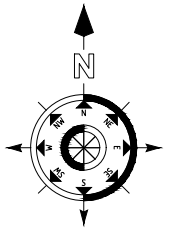

Killarney Cycle Lanes Site Location

SCALE: 1:10000

 Planning Boundary



Malachy Walsh and Partners
Engineering and Environmental Consultants

Cork | Tralee | London | Limerick



Mahon Technology Park,
Bessboro Road,
Blackrock,
Cork, T12 X251

Tel. : +353 (0) 21 4536400
Fax. : +353 (0) 21 4536450
E-mail : info@mwp.ie
Web : www.mwp.ie

P02	14/12/20	Issued For Part 8 Planning	SM	IB
P01	13/11/20	Issued For Stage 1 Audit	SM	IB
REV	DATE	DESCRIPTION	BY	APP

PROJECT:	TITLE:
Killarney Cycle Lanes	Killarney Cycle Lanes Site Location Map

CLIENT:




CAPITAL PROJECTS UNIT
KERRY COUNTY COUNCIL



An Roinn Iompair
Turasóireachta agus Spóirt
Department of Transport,
Tourism and Sport

DRAWN: SM	CHECKED: KC	APPROVED: IB
DATE: 13/11/2020	SCALE @ A3: 1:10000	
PROJECT NUMBER: 21686	DRAWING STATUS: S2	
DRAWING NUMBER: KCC03-MWP-00-ZZ-DR-C-0101	REV: P02	

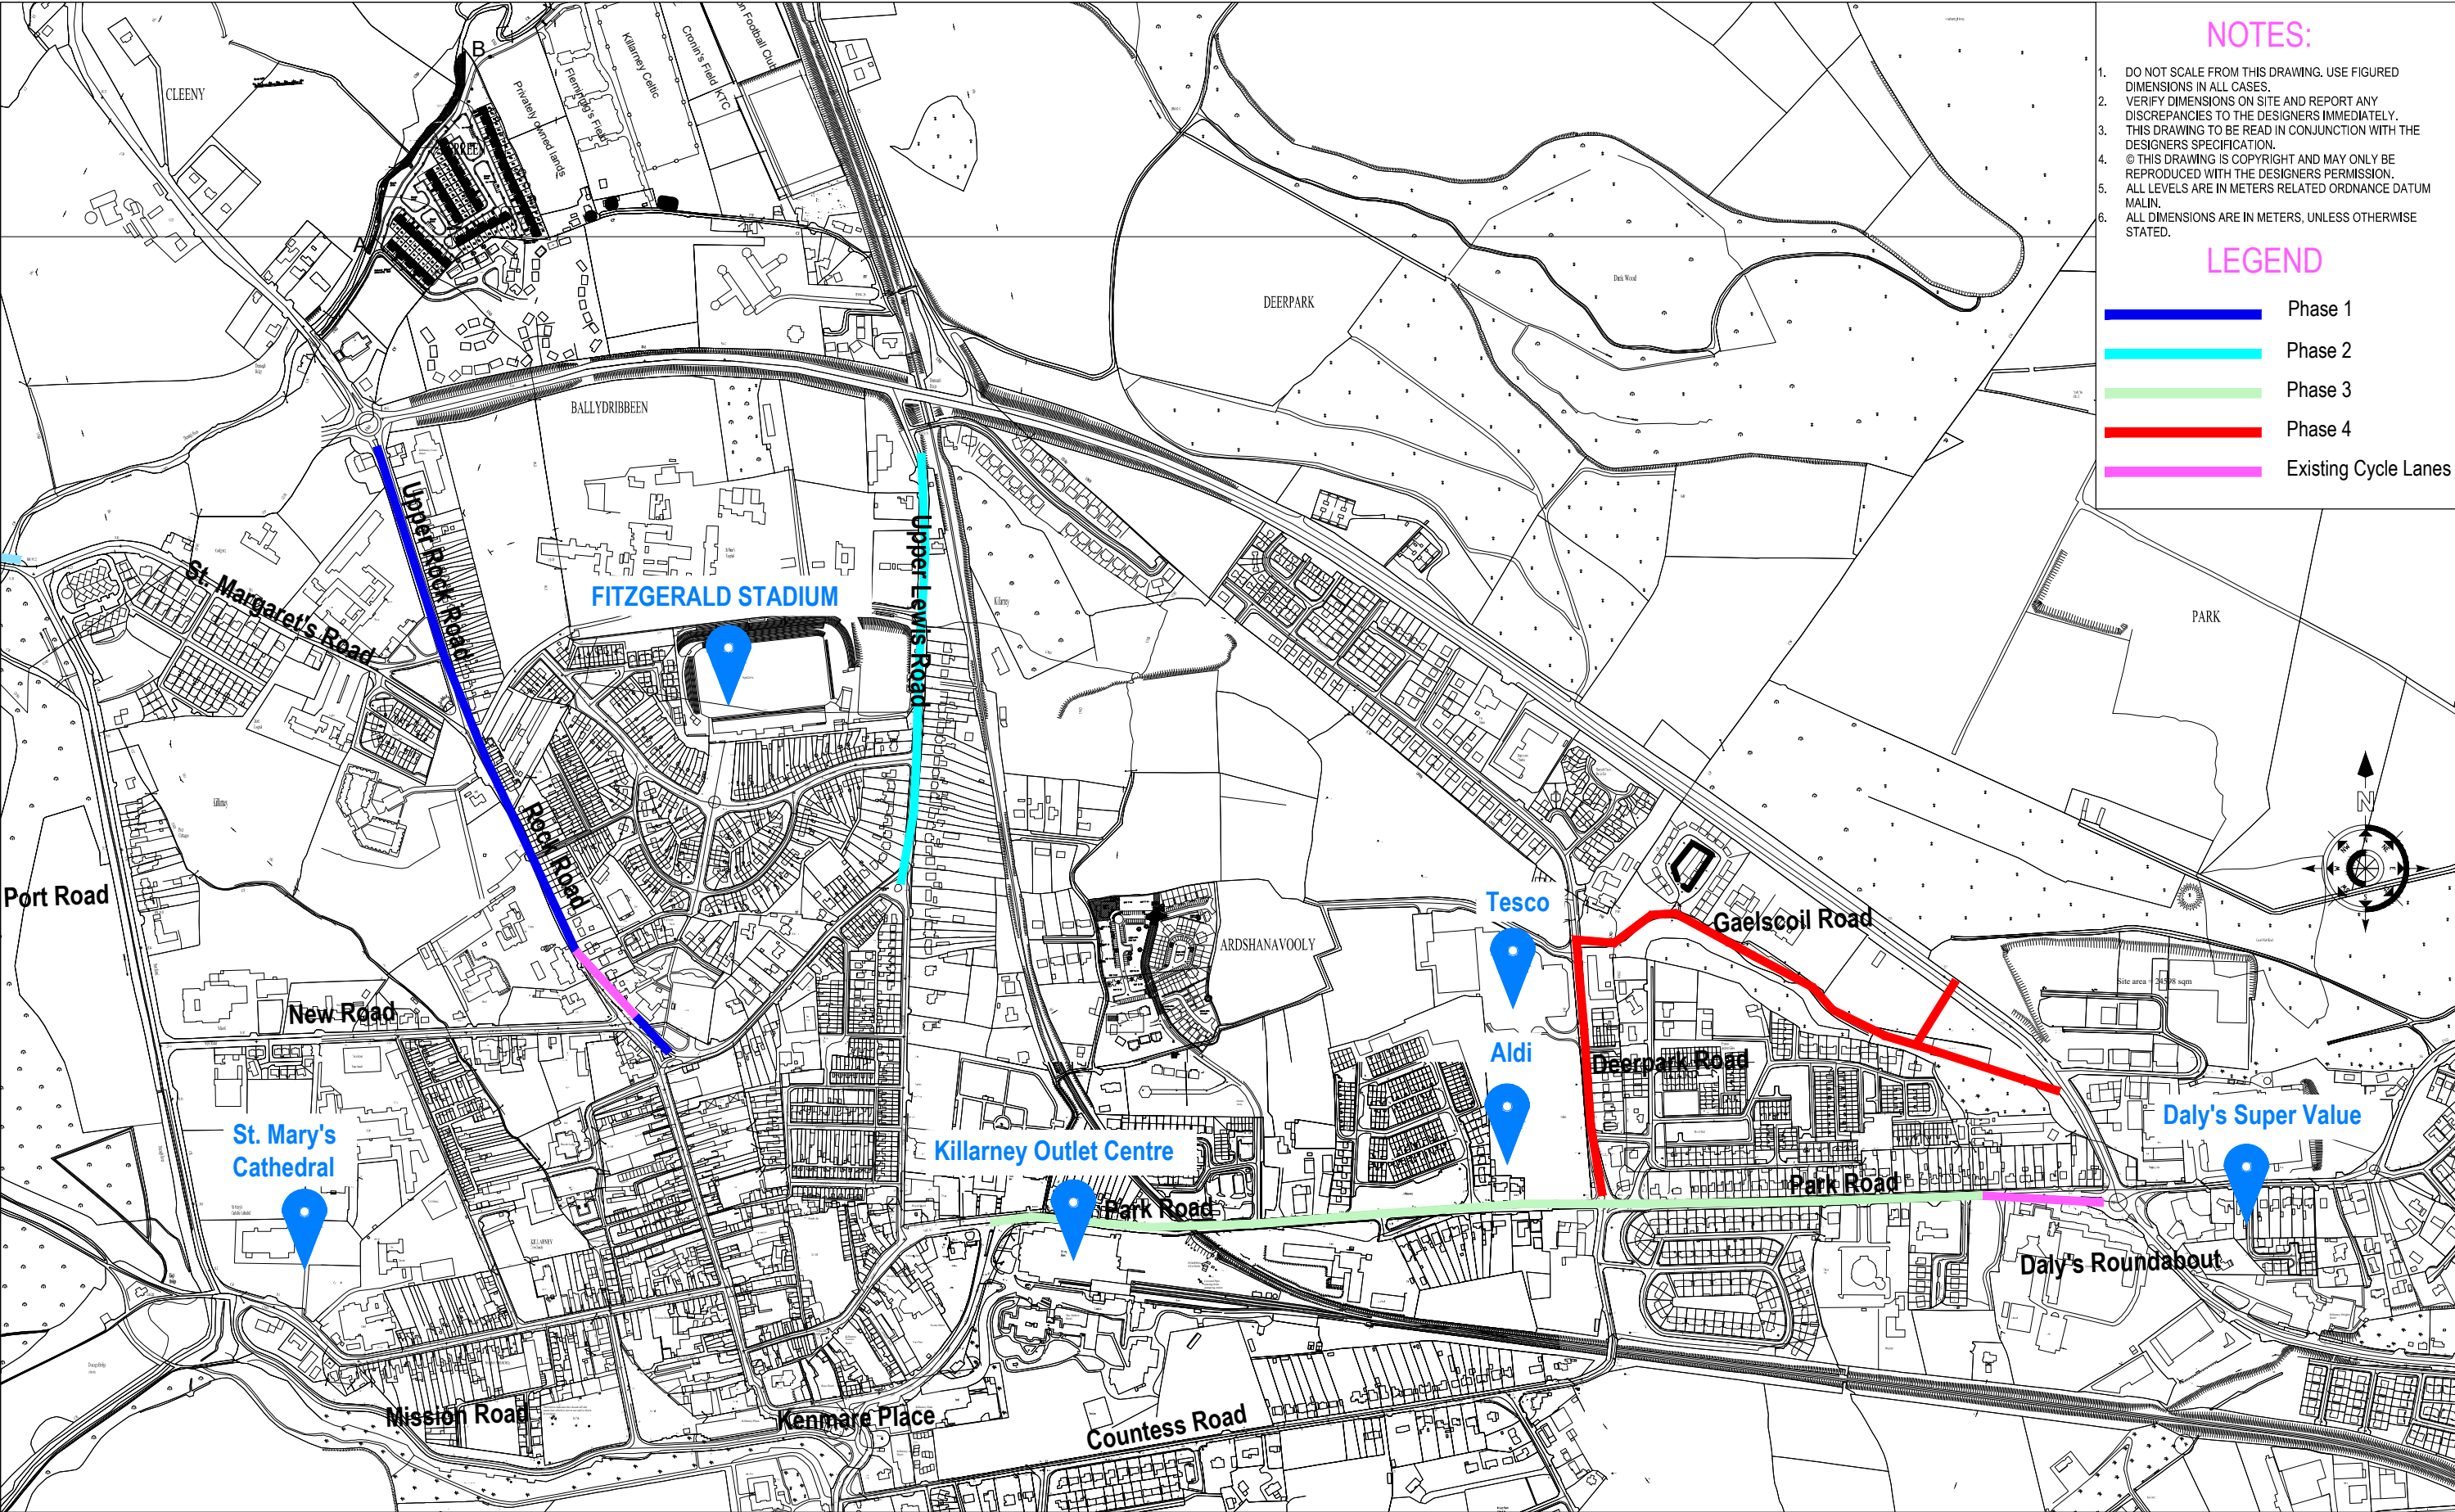

NOTES:

- 1. DO NOT SCALE FROM THIS DRAWING. USE FIGURED DIMENSIONS IN ALL CASES.
- 2. VERIFY DIMENSIONS ON SITE AND REPORT ANY DISCREPANCIES TO THE DESIGNERS IMMEDIATELY.
- 3. THIS DRAWING TO BE READ IN CONJUNCTION WITH THE DESIGNERS SPECIFICATION.
- 4. © THIS DRAWING IS COPYRIGHT AND MAY ONLY BE REPRODUCED WITH THE DESIGNERS PERMISSION.
- 5. ALL LEVELS ARE IN METERS RELATED ORDNANCE DATUM MALIN.
- 6. ALL DIMENSIONS ARE IN METERS, UNLESS OTHERWISE STATED.

LEGEND

- Phase 1
- Phase 2
- Phase 3
- Phase 4
- Existing Cycle Lanes



Malachy Walsh and Partners
Engineering and Environmental Consultants

Cork | Tralee | London | Limerick
Mahon Technology Park,
Bessboro Road,
Blackrock,
Cork, T12 X251
Tel. : +353 (0) 21 4536400
Fax. : +353 (0) 21 4536450
E-mail : info@mwpl.ie
Web : www.mwpl.ie

P02	14/12/20	Issued For Part 8 Planning	SM	IB
P01	13/11/20	Issued For Stage 1 Audit	SM	IB
REV	DATE	DESCRIPTION	BY	APP
PROJECT:		TITLE:		
Killarney Cycle Lanes		Killarney Cycle Lanes Layout Overall Plan		



CAPITAL PROJECTS UNIT
KERRY COUNTY COUNCIL



An Roinn Iompair
Turasoireachta agus Spóirt
Department of Transport,
Tourism and Sport


DRAWN: SM	CHECKED: KC	APPROVED: IB
DATE: 13/11/2020	SCALE @ A3: 1:10000	
PROJECT NUMBER: 21686	DRAWING STATUS: S2	
DRAWING NUMBER: KCC03-MWP-00-ZZ-DR-C-0102	REV: P02	



Sample image illustrating shared footpath and cycle lane buffered from road with landscaping



Sample image illustrating 2-way cycle lane buffered from road with landscaping

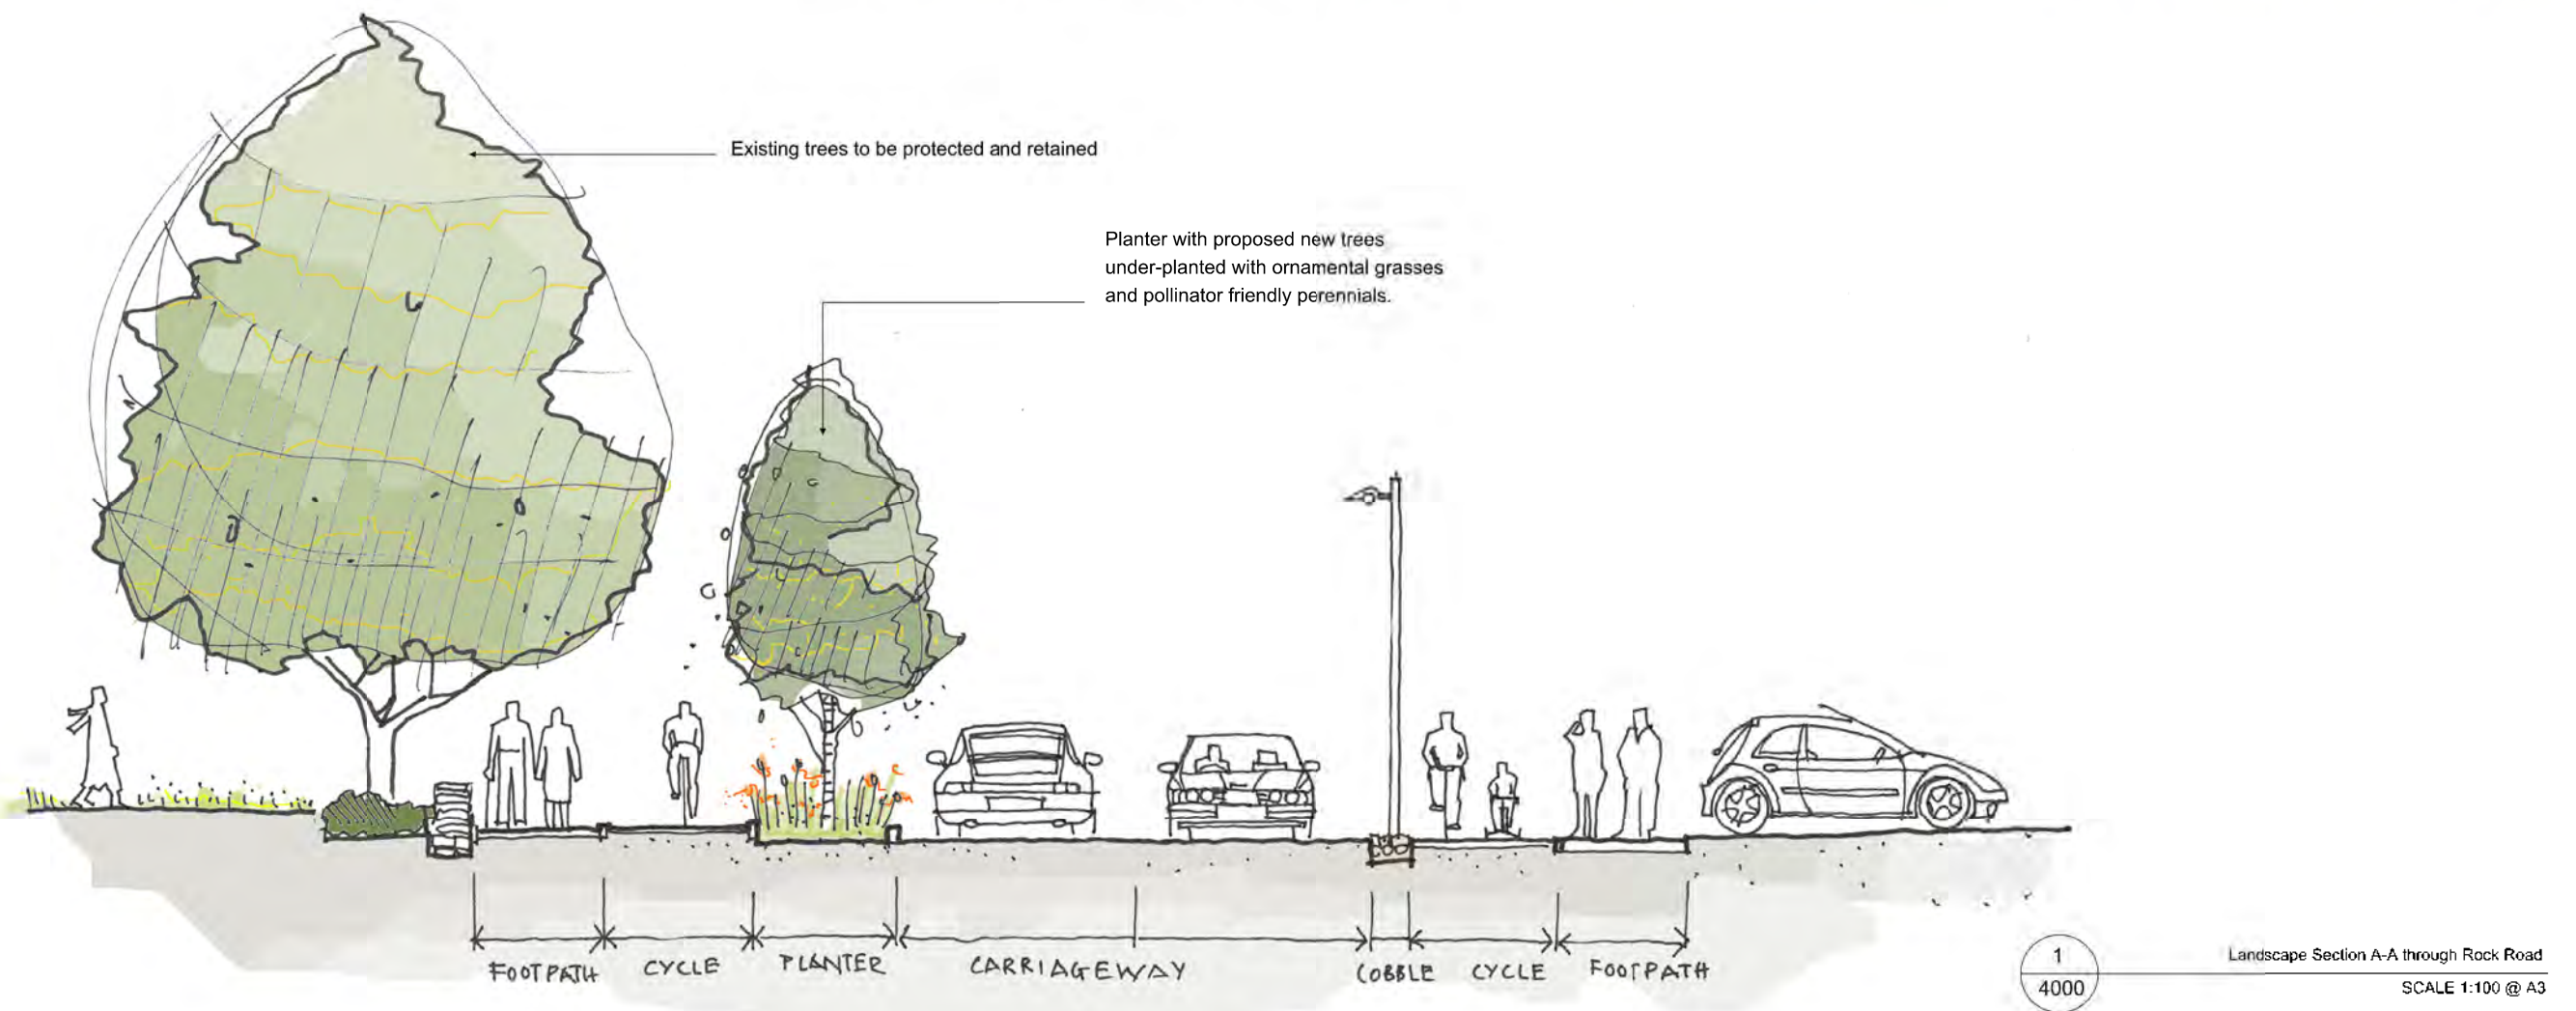

NOTE:
THE LANDSCAPE DRAWINGS FOR KILLARNEY CYCLE LANES WERE PREPARED FOR
A PART 5 PLANNING APPLICATION AND ARE INDICATIVE OF THE PROPOSED DESIGN.
FURTHER DETAIL AND SPECIFICATION SHALL BE AGREED DURING DESIGN DEVELOPMENT AND TENDER STAGES.

NOTES / LEGEND

© COPYRIGHT This drawing or design may not be reproduced without permission
General Notes
* DO NOT SCALE. USE FIGURED DIMENSIONS ONLY.
* THIS DRAWING IS TO BE READ IN CONJUNCTION WITH
ALL RELEVANT SPECIFICATIONS AND DRAWINGS.
* ALL DIMENSIONS TO BE CHECKED ON SITE.
* IN THE EVENT OF ANY DISCREPANCIES BETWEEN DRAWINGS
THE CONTRACTOR IS TO INFORM THE ARCHITECT IMMEDIATELY.



Revision	Date	Description	By
1	21.12.20	Issued for PLANNING	IR
0	18.12.20	Issued for comment	IR

Drawing Status:		planning application
		Telephone: +353 85 7378900 e-mail: isa@ilsarutgers.com

ilsa rutgers architecture

■ ARCHITECTURAL DESIGN ■ LANDSCAPE DESIGN


Project: KILLARNEY CYCLE LANES			
Drawing: Landscape Design Sections: ROCK ROAD SEC A-A			
Date: December 2020	Drawn by: IR	Scale: 1:50@A1 or 1:100@A3	
Client: Kerry County Council	Job No: 201005	Dwg No: 4000	Rev: 1
Malachy Walsh Partners			

Existing trees in park adjacent to KCC and Registration Office to be protected and retained

Planter with proposed new trees under-planted with ornamental grasses and pollinator friendly perennials.



Sample image illustrating potential for attractive planting including ornamental grasses and pollinator friendly perennials.

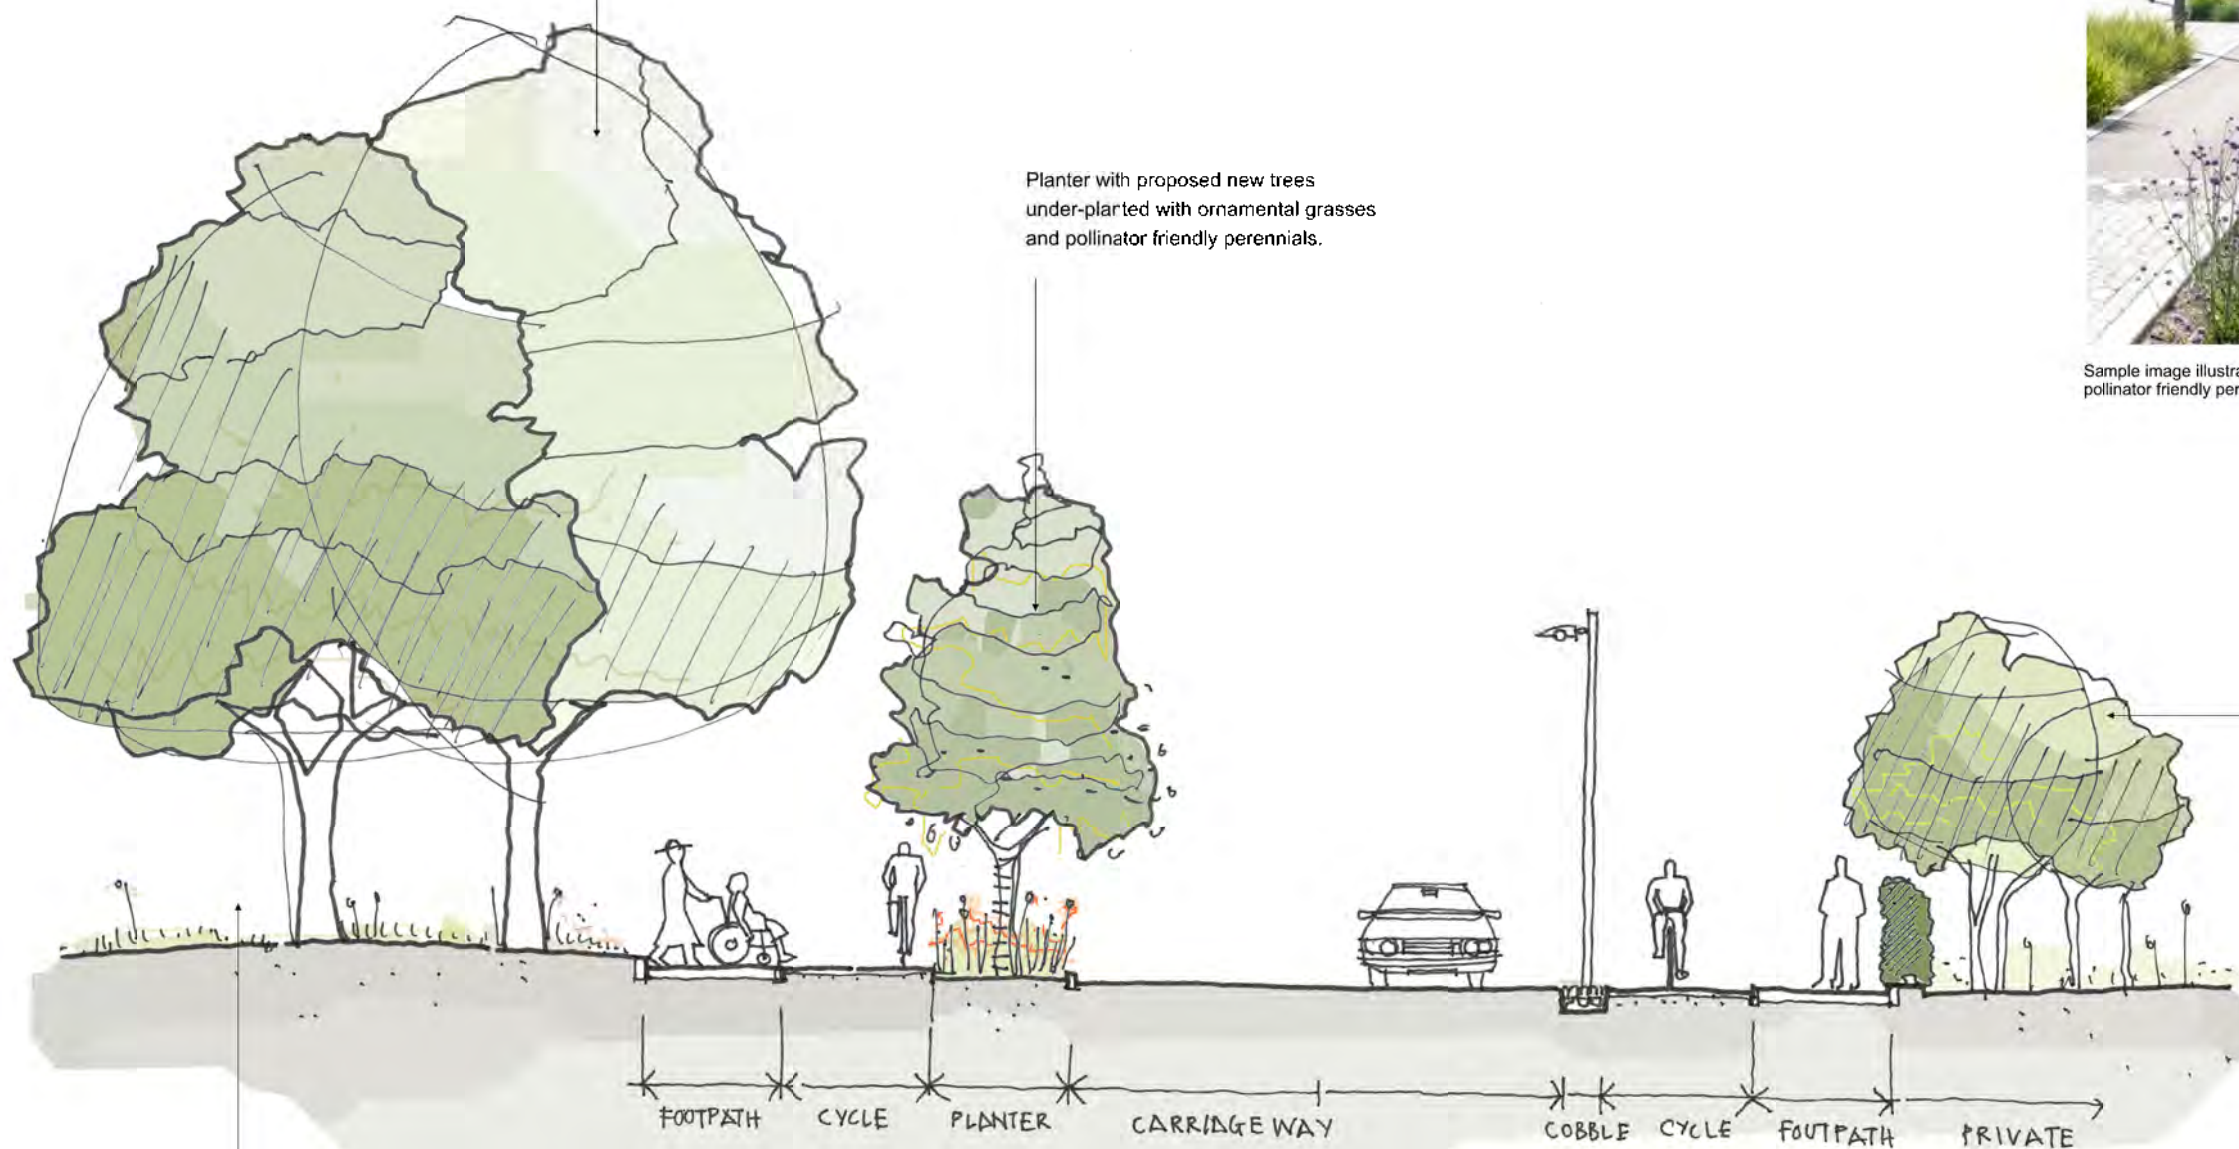

Existing hedges and trees in private gardens

Park adjacent to KCC and Registration Offices

1
4001

Landscape Section B-B through Rock Road

SCALE 1:100 @ A3

NOTE:
THE LANDSCAPE DRAWINGS FOR KILLARNEY CYCLE LANES WERE PREPARED FOR
A PART 5 PLANNING APPLICATION AND ARE INDICATIVE OF THE PROPOSED DESIGN.
FURTHER DETAIL AND SPECIFICATION SHALL BE AGREED DURING DESIGN DEVELOPMENT AND TENDER STAGES.

NOTES / LEGEND

© COPYRIGHT This drawing or design may not be reproduced without permission
General Notes
• DO NOT SCALE. USE FIGURED DIMENSIONS ONLY.
• THIS DRAWING IS TO BE READ IN CONJUNCTION WITH ALL RELEVANT SPECIFICATIONS AND DRAWINGS.
• ALL DIMENSIONS TO BE CHECKED ON SITE.
• IN THE EVENT OF ANY DISCREPANCIES BETWEEN DRAWINGS THE CONTRACTOR IS TO INFORM THE ARCHITECT IMMEDIATELY.



Revision	Date	Description	By
1	21.12.20	Issued for PLANNING	IR
0	18.12.20	Issued for comment	IR

Drawing Status:
planning application

Telephone: +353 85 7378900
e-mail: isa@isarutgers.com


ilsa rutgers architecture
■ ARCHITECTURAL DESIGN ■ LANDSCAPE DESIGN

Project:	KILLARNEY CYCLE LANES			
Drawing:	Landscape Design Sections: ROCK ROAD SEC B-B			
Date:	December 2020	Drawn by:	IR	Scale: 1:50@A1 or 1:100@A3
Client:	Kerry County Council Malachy Walsh Partners	Job No:	201005	Dwg No: 4001 Rev: 1

Protect and retain existing Pine trees close to the Grotto



Shared pedestrian and cycle surfaces at pinch point adjacent to the Grotto

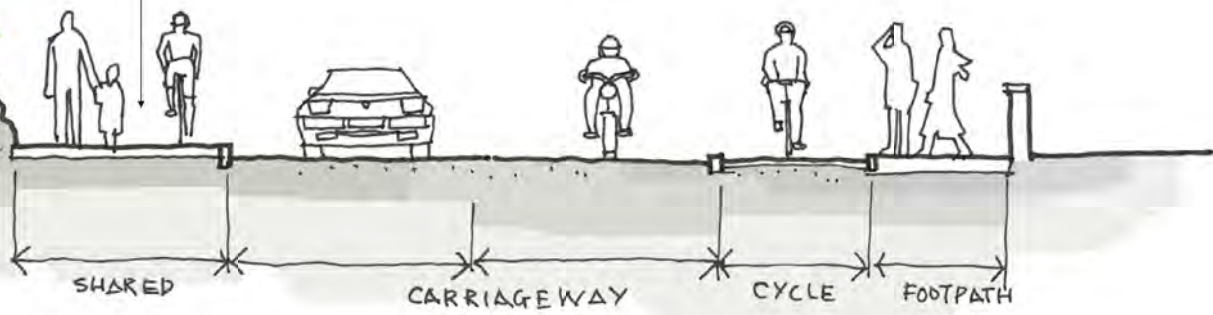

Existing Grotto



Sample image illustrating a footpath alongside a 2-way cycle lane buffered from the road with landscaping strip

1
4002

Landscape Section C-C through Rock Road
SCALE 1:100 @ A3

NOTE:
THE LANDSCAPE DRAWINGS FOR KILLARNEY CYCLE LANES WERE PREPARED FOR A PART 5 PLANNING APPLICATION AND ARE INDICATIVE OF THE PROPOSED DESIGN. FURTHER DETAIL AND SPECIFICATION SHALL BE AGREED DURING DESIGN DEVELOPMENT AND TENDER STAGES.

NOTES / LEGEND

© COPYRIGHT This drawing or design may not be reproduced without permission

General Notes

- DO NOT SCALE. USE FIGURED DIMENSIONS ONLY.
- THIS DRAWING IS TO BE READ IN CONJUNCTION WITH ALL RELEVANT SPECIFICATIONS AND DRAWINGS.
- ALL DIMENSIONS TO BE CHECKED ON SITE.
- IN THE EVENT OF ANY DISCREPANCIES BETWEEN DRAWINGS THE CONTRACTOR IS TO INFORM THE ARCHITECT IMMEDIATELY.



Revision	Date	Description	By
1	21.12.20	Issued for PLANNING	IR
0	18.12.20	Issued for comment	IR

Drawing Status: **planning application**

Telephone: +353 85 7378900
e-mail: isa@isarutgers.com

ilsa rutgers architecture

■ ARCHITECTURAL DESIGN ■ LANDSCAPE DESIGN


Project: KILLARNEY CYCLE LANES			
Drawing: Landscape Design Sections: ROCK ROAD SEC C-C			
Date: December 2020	Drawn by: IR	Scale: 1:50@A1 or 1:100@A3	
Client: Kerry County Council Malachy Walsh Partners	Job No: 201005	Dwg No: 4002	Rev: 1

Existing masonry wall to be demolished to create a wider, safer, more pedestrian friendly Entrance to Fitzgerald Stadium

New trees in cobbled band between cycle and pedestrian paths

Create a cobbled band of varying widths as a zone for placing trees, benches, pockets of planting and lights. Smooth sections across the cobbled band allow for wheelchair/pram crossing every 10m or so.

New wall and railings to Stadium

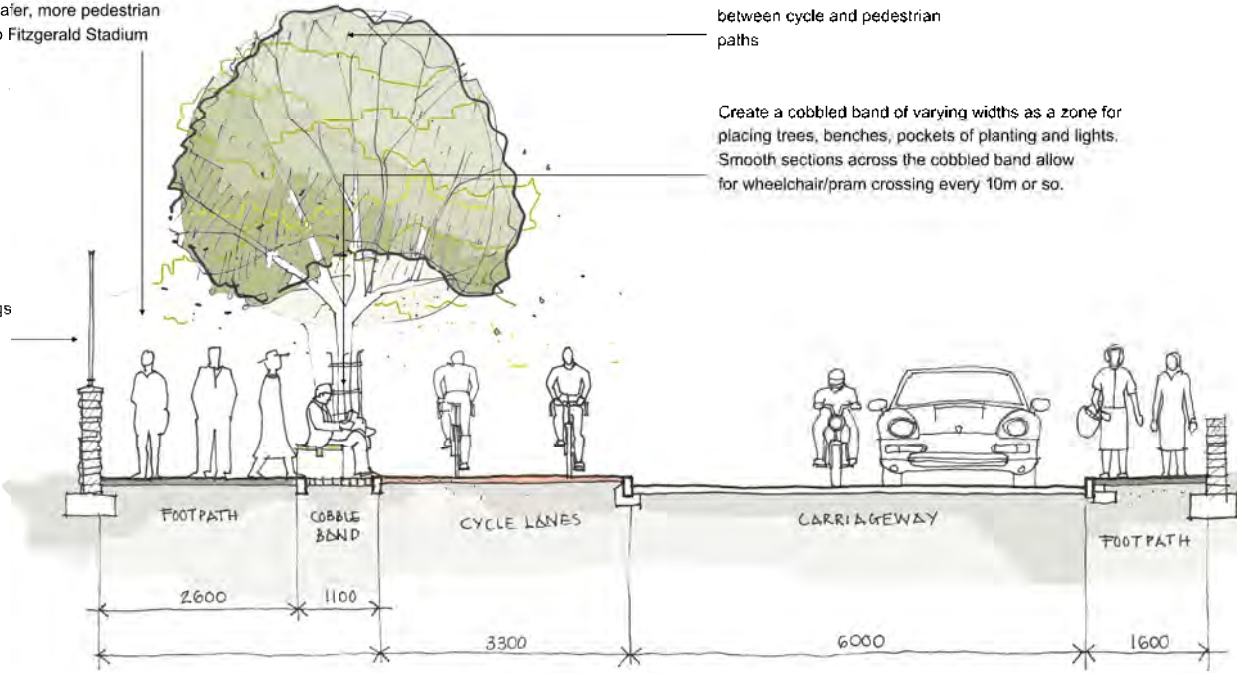


1
4005
Landscape Section A-A through Upper Lewis Road
SCALE 1:100 @ A3

Existing masonry wall to be demolished to create a wider, safer, more pedestrian friendly entrance to Fitzgerald Stadium

New trees in cobbled band between cycle and pedestrian paths

Create a cobbled band of varying widths as a zone for placing trees, benches, pockets of planting and lights. Smooth sections across the cobbled band allow for wheelchair/pram crossing every 10m or so.

New wall and railings to Stadium

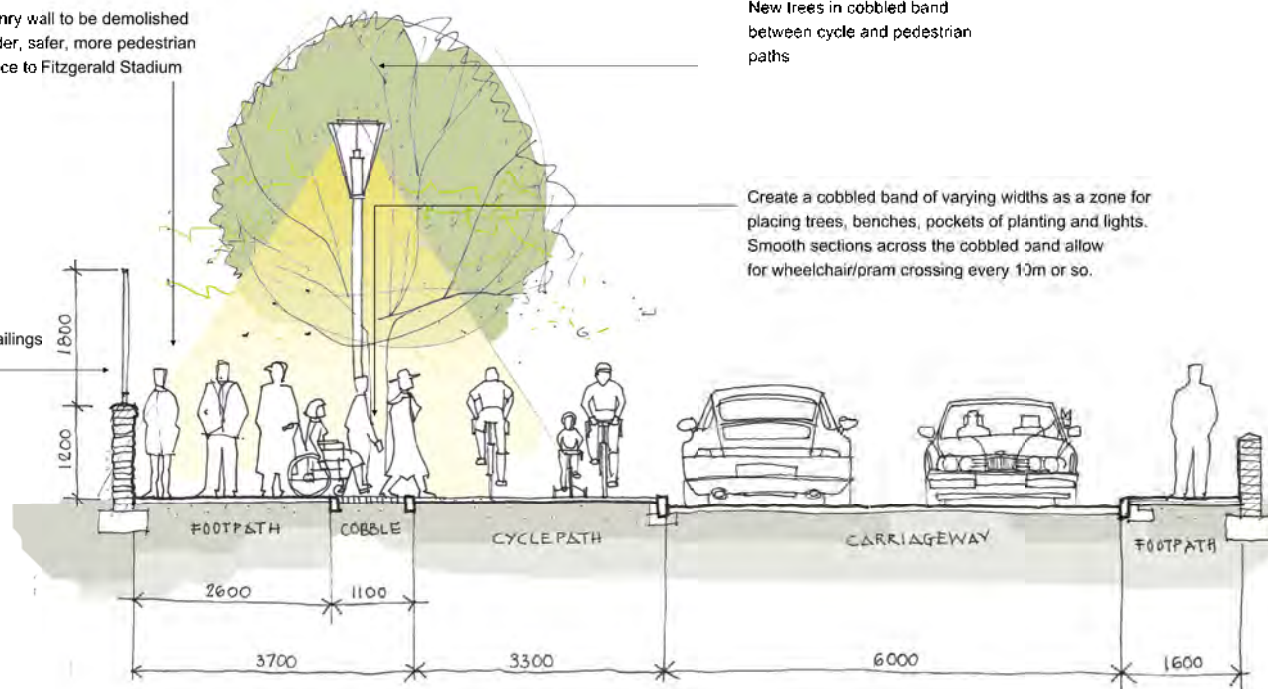

2
4005
Landscape Section B-B through Upper Lewis Road
SCALE 1:100 @ A3



Sample image illustrating potential for attractive planting



Sample image illustrating potential for seating and planting within the footpath



Sample image illustrating trees within grass verge



ilsa rutgers architecture

ARCHITECTURAL DESIGN LANDSCAPE DESIGN

NOTES / LEGEND

© COPYRIGHT This drawing or design may not be reproduced without permission
General Notes
* DO NOT SCALE. USE FIGURED DIMENSIONS ONLY.
* THIS DRAWING IS TO BE READ IN CONJUNCTION WITH ALL RELEVANT SPECIFICATIONS AND DRAWINGS.
* ALL DIMENSIONS TO BE CHECKED ON SITE.
* IN THE EVENT OF ANY DISCREPANCIES BETWEEN DRAWINGS THE CONTRACTOR IS TO INFORM THE ARCHITECT IMMEDIATELY.



Revision	Date	Description	By
1	21.12.20	issued for PLANNING	IR
0	18.12.20	issued for comment	IR

Drawing Status:
planning application

Telephone: +353 85 7378900
e-mail: irla@ilsarutgers.com

Project:	KILLARNEY CYCLE LANES
Drawing:	Landscape Design Sections: UPPER LEWIS RD.
Date:	December 2020
Client:	Kerry County Council Malachy Walsh Partners
Job No:	201005
Dwg No:	4005
Rev:	1