
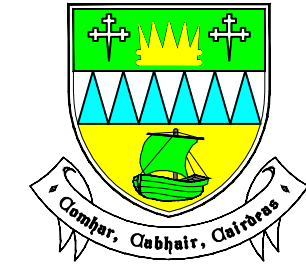


ITM Co-Ords: 496513, 611267

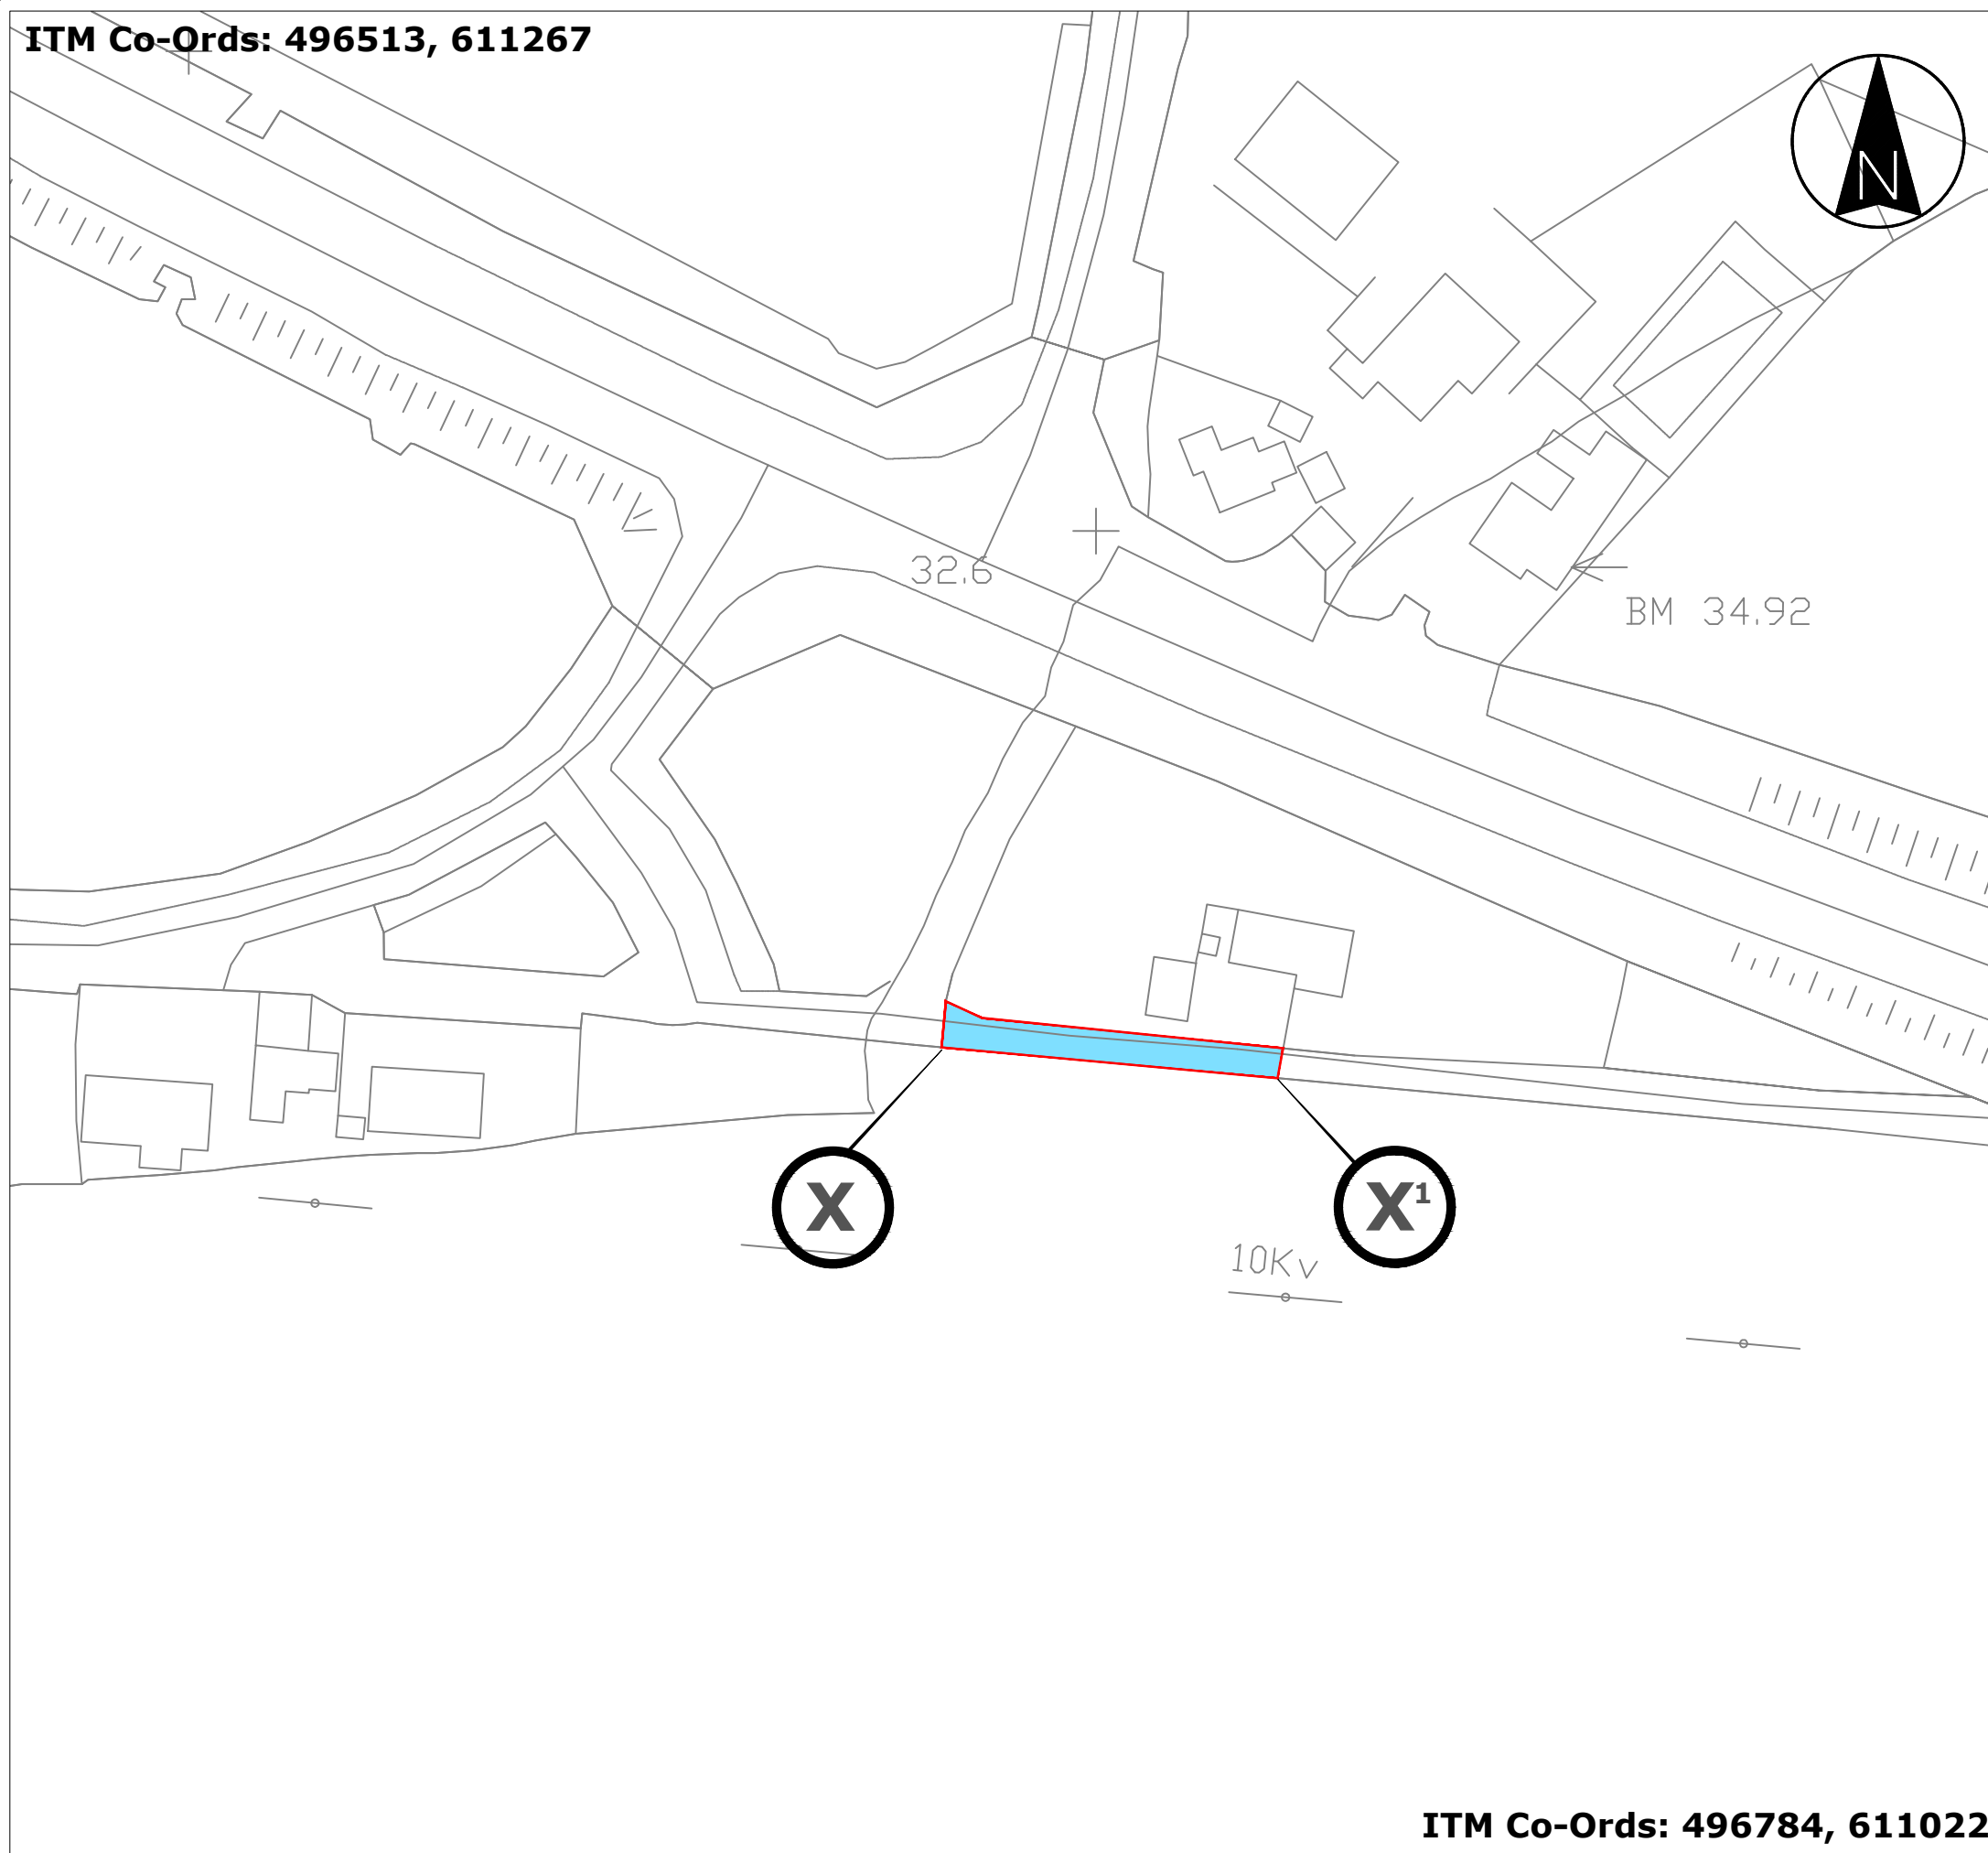

KERRY COUNTY COUNCIL
Roads, Transportation and Marine
Design Office

Charlie O' Sullivan
B.E, M.Eng.Sc, C.Eng, EUR ING, M.I.E.I.
Director of Services,
Roads, Transportation and Marine
Kerry County Council.

Project **Proposed Section 73**
Extinguishment of public right-of-way
At
Knockeen, Castleisland
(Townland of Knockeen)

Landowner: Kerry County Council
Townland: Knockeen
DED: Castleisland
County: Kerry
O.S Sheets: 5661A
Folio: KY49190F
ITM Centre Point Co-Ords 496669, 611139

Total Length (X-X1) (m): 49

Total Area of Road (ha): 0.022
(acres): 0.056

Land to be extinguished shown edged in red and shaded blue.

OSI License No:
Kerry County Council
License No. CCMA 2014/20

Title **Section 73**
Extinguishment of public right-of-way

Scales 1:1000	Designed M. Reidy	Drawn M. Reidy	Checked B. Mulryan	Job No.
Date October 2020	Map No. A	Drawing No. Section 73.dwg	Issue A	

ITM Co-Ords: 496784, 611022