

Lands being acquired by KCC, total area of which is 0.018ha/0.045 acre



**KERRY COUNTY COUNCIL
HOUSING DEPARTMENT**

John Kennelly
A/Director of Housing
Kerry County Council
County Buildings
Rathass
Tralee
Co. Kerry

Vincent Horgan
Senior Engineer
Housing – Technical
Kerry County Council
County Buildings
Rathass
Tralee
Co. Kerry

Project **Compulsory Acquisition
of
19 Kerins Park, Tralee, Co. Kerry V92 XAA0**

The seal of Kerry County Council
was affixed hereto by:

Chief Executive

Director of Service
Authenticated by:


Senior Executive Officer
Corporate Services

Date this ____ day of _____ 2024

OSI License No:
Kerry County Council
License No. CCMA 2024/18

Title **Compulsory Acquisition Deposit Map -
19 Kerins Park, Tralee Co. Kerry**

Scales 1:1000	Drawn: Mark Reidy Clerk of Works	Checked: Paul McMahon Assistant Planner	Job No. 01
Date November 2024	Drawing No. DS/2024/04	Issue A	

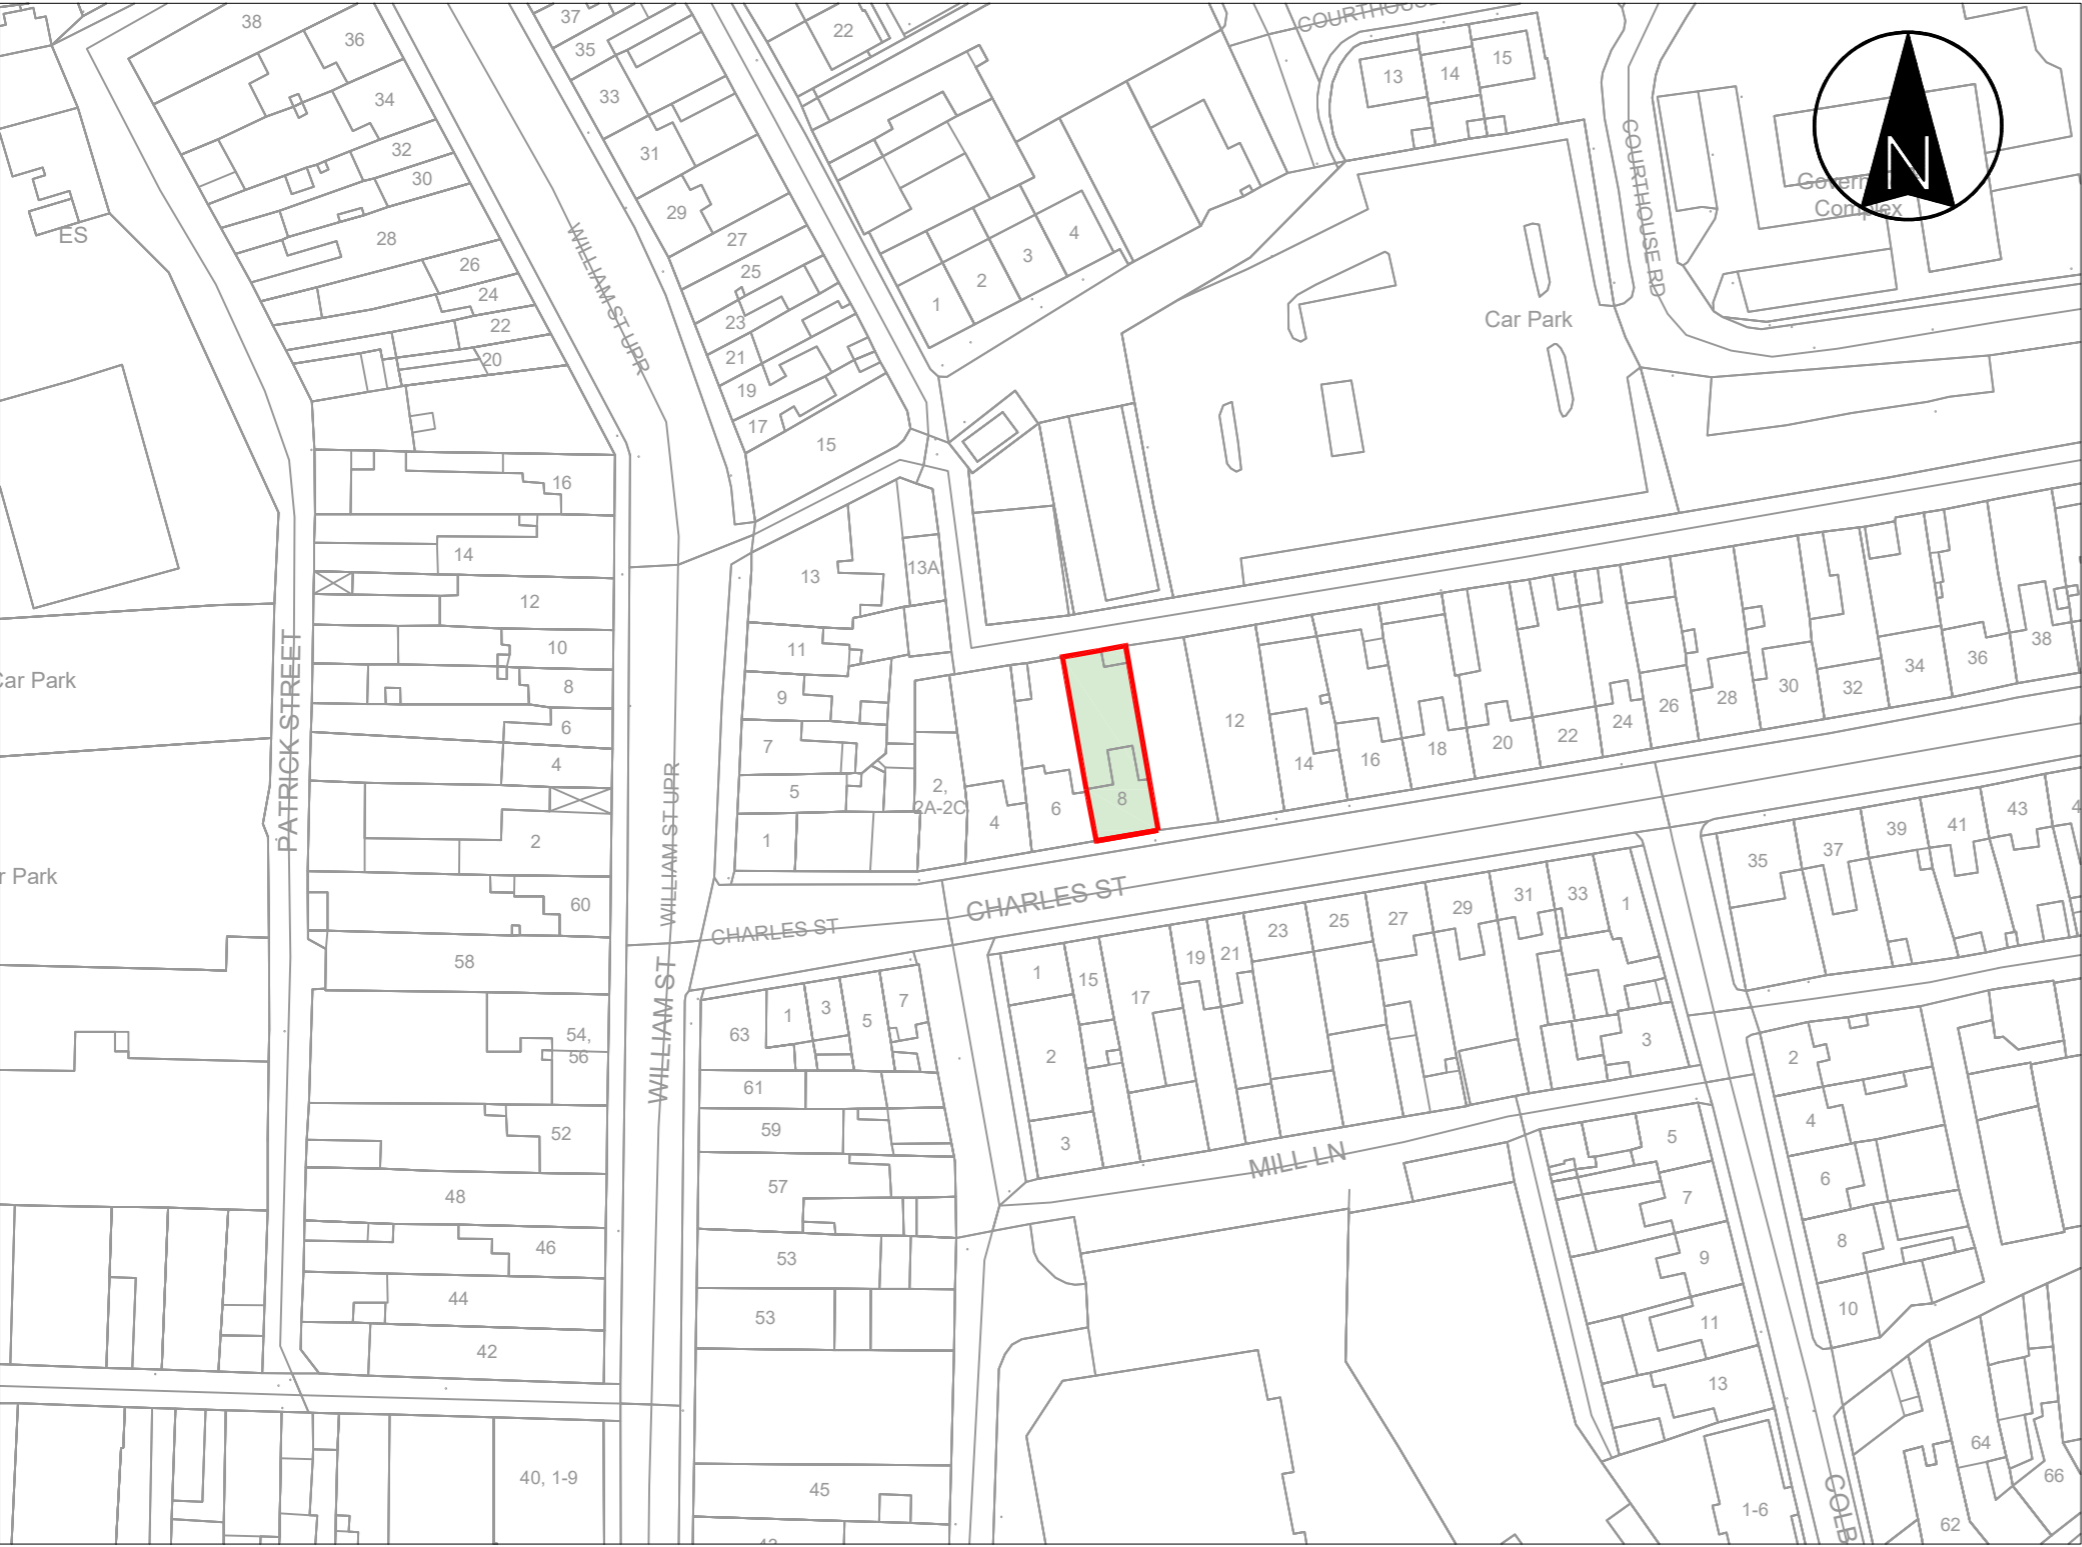

**Lands being acquired by KCC, total area
of which is 0.020ha/0.051 acre**



**KERRY COUNTY COUNCIL
HOUSING DEPARTMENT**

John Kennelly A/Director of Housing Kerry County Council County Buildings Rathass Tralee Co. Kerry	Vincent Horgan Senior Engineer Housing – Technical Kerry County Council County Buildings Rathass Tralee Co. Kerry
---	---

Project **Compulsory Acquisition
of
8 Charles Street, Listowel, Co. Kerry V31 DY02**

The seal of Kerry County Council
was affixed hereto by:

Chief Executive

Director of Service
Authenticated by:


Senior Executive Officer
Corporate Services

Date this ____ day of _____ 2024

OSI License No:
Kerry County Council
License No. CCMA 2024/18

Title **Compulsory Acquisition Deposit Map -
8 Charles Street, Listowel, Co. Kerry**

Scales	Drawn: Mark Reidy Clerk of Works	Checked: Paul McMahon Assistant Planner	Job No. 01
Date November 2024	Drawing No. DS/2024/05	Issue A	

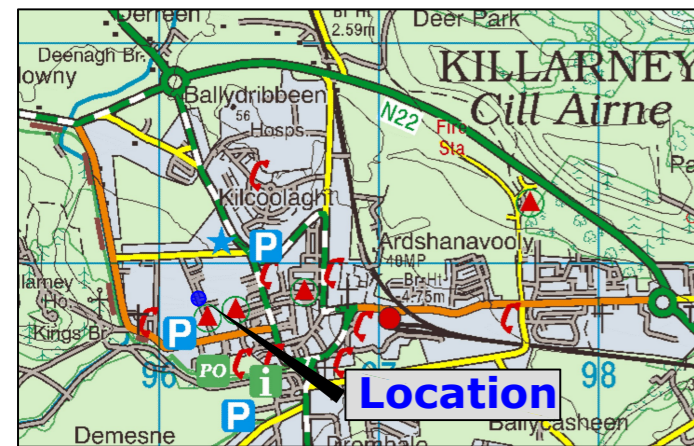

**Lands being acquired by KCC, total area
of which is 0.008ha/0.020 acre**



KERRY COUNTY COUNCIL HOUSING DEPARTMENT

John Kennelly
A/Director of Housing
Kerry County Council
County Buildings
Rathass
Tralee
Co. Kerry

Vincent Horgan
Senior Engineer
Housing – Technical
Kerry County Council
County Buildings
Rathass
Tralee
Co. Kerry

Project **Compulsory Acquisition
of
6 St. Mary's Terrace, St. Mary's Road,
Killarney, Co. Kerry, V93 DX8K**

The seal of Kerry County Council
was affixed hereto by:

Chief Executive

Director of Service
Authenticated by:

Senior Executive Officer
Corporate Services

Date this ____ day of ____ 2024

OSI License No:
Kerry County Council
License No. CCMA 2024/18

Title **Compulsory Acquisition Deposit Map -
6 St. Mary's Terrace, St. Mary's Road, Killarney, Co. Kerry**

Scales 1:1000	Drawn: Mark Reidy Clerk of Works	Checked: Paul McMahon Assistant Planner	Job No. 01
Date November 2024	Drawing No. DS/2024/06	Issue A	