



KERRY COUNTY COUNCIL

# Kerry, Cork & Clare Bridge Rehabilitation Works 2016 - Part 8 Planning

## ST11 Beheenagh Bridge KY-N72-009

DECEMBER 2016

DRAWINGS :-

|         |                                  |
|---------|----------------------------------|
| BR0000c | ST11 Beheenagh Bridge KY-N72-009 |
| BR0007c | ST11 Beheenagh Bridge KY-N72-009 |
| BR1103  | ST11 Beheenagh Bridge KY-N72-009 |
| BR1104  | ST11 Beheenagh Bridge KY-N72-009 |
| BR1105  | ST11 Beheenagh Bridge KY-N72-009 |

|                                |
|--------------------------------|
| INDEX SHEET                    |
| BRIDGE LOCATION                |
| PROPOSED OVERALL LAYOUT        |
| PROPOSED BRIDGE (Sheet 1 of 2) |
| PROPOSED BRIDGE (Sheet 2 of 2) |

Ordnance Survey Ireland Licence No. EN 0005016  
© Ordnance Survey Ireland/Government of Ireland

Client



KERRY  
COUNTY  
COUNCIL

General Notes

(i) This drawing is the property of RPS Consulting Engineers, it is a confidential document and must not be copied, used, or its content divulged without prior written consent.  
(ii) All Levels refer to Ordnance Survey Datum, Malin Head.  
(iii) DO NOT SCALE, use figured dimensions only, if in doubt ask.  
(iv) Hard copies, dwf and pdf will form a controlled issue of the drawing. All other formats (dwg etc) are deemed to be an uncontrolled issue and any work carried out based on these files is at the recipients own risk. RPS will not accept any responsibility for any errors from the use of these files, either by human error by the recipient, listing of the un-dimensioned measurements, compatibility with the recipients software, and any errors arising when these files are used to aid the recipients drawing production, or setting out on site.

| No. | Date    | by    | App | Amendment / Issue |
|-----|---------|-------|-----|-------------------|
| P03 | Dec.'16 | DC/EC |     | Issue For Part 8  |
| P02 | Nov.'16 | DC/EC |     | Issue For Part 8  |
| P01 | Nov.'16 | DC/EC |     | Issue For Part 8  |




Innishmore  
Ballincollig  
Co. Cork  
Ireland  
T +353 21 4665900  
F +353 21 4873742  
W [www.rpsgroup.com/ireland](http://www.rpsgroup.com/ireland)  
E [ireland@rpsgroup.com](mailto:ireland@rpsgroup.com)


|                  |                                  |
|------------------|----------------------------------|
| Drawn DC         | Project                          |
| Checked TC       | <b>Eirspan TO 269</b>            |
| Approved KR      | <b>Munster Bridges 2016</b>      |
| Date Nov. 2016   | Title                            |
| Scale Half @ A3  | ST11 Beheenagh Bridge KY-N72-009 |
| Shown @ A1       | Bridge Location                  |
| Job No. MCT0668  | File Ref. MCT0668BR0000.dwg      |
| Drg. No. BR0000c | Rev P03                          |



R:\MCT0668 - Eirspan TO269 Munster Bridges 2016& 0 Drawings\BAMCT0668BR0007.dwg

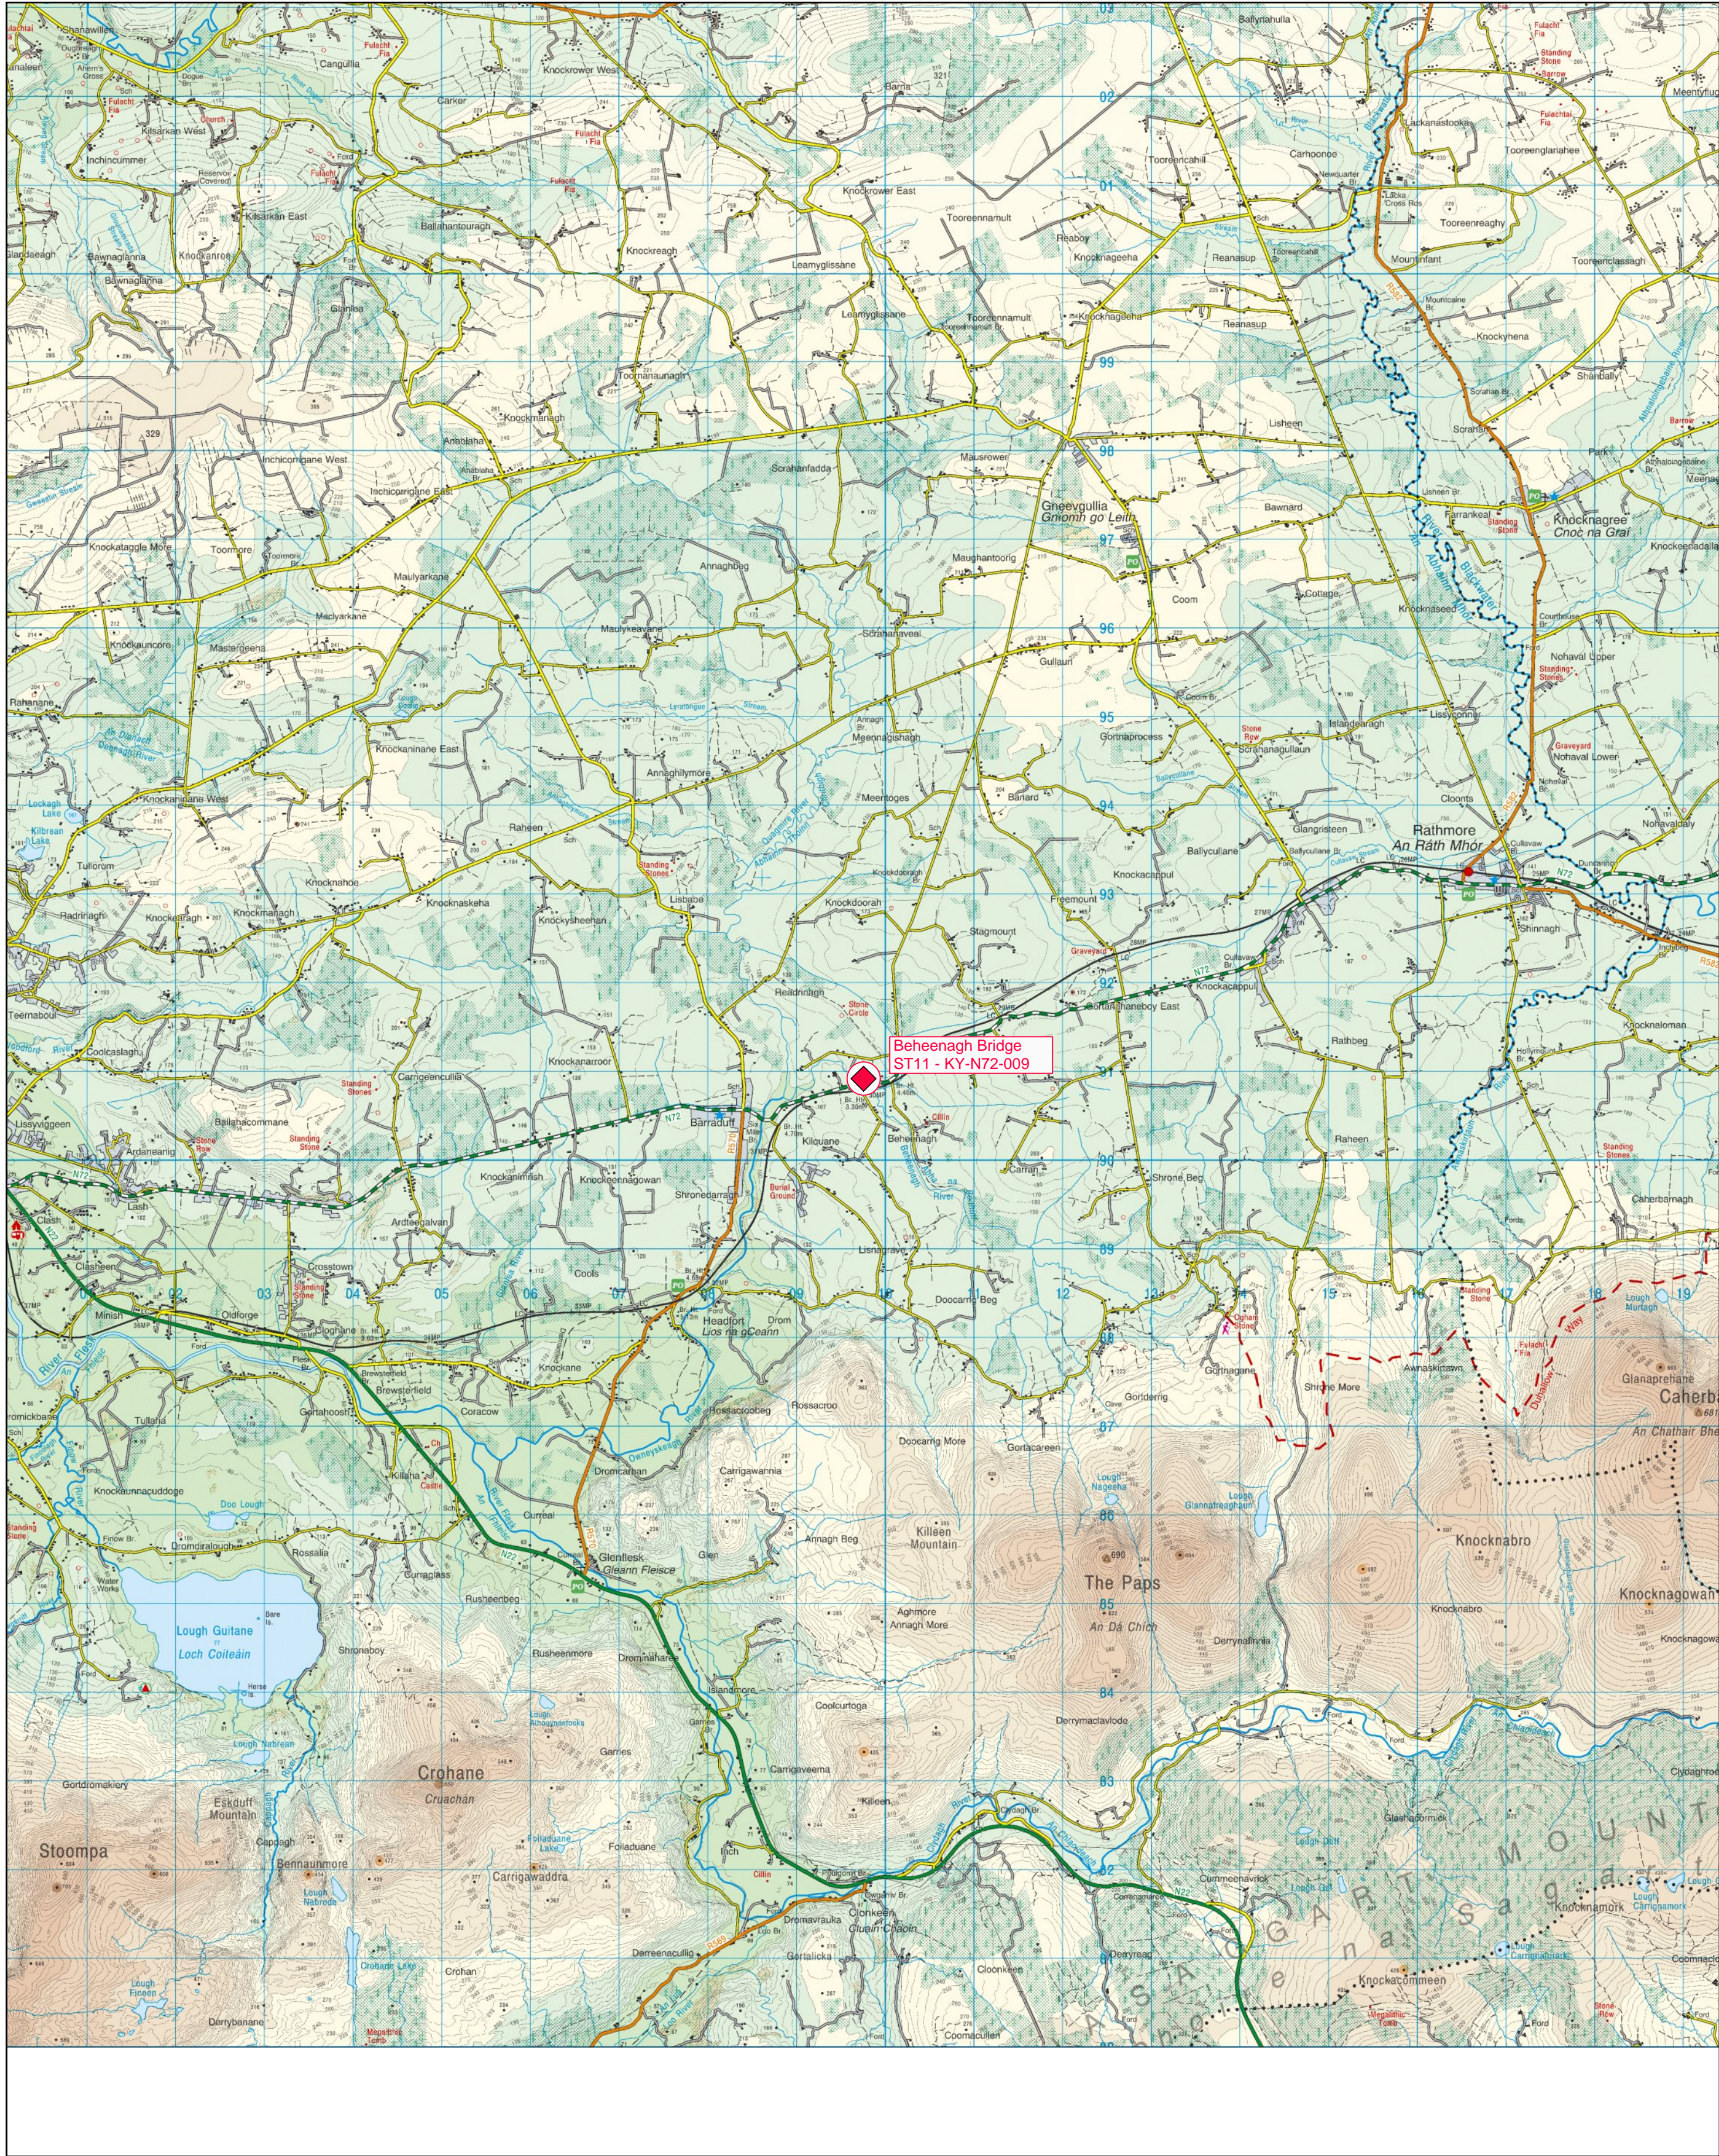

LOCATION PLAN  
(Scale 1 : 50,000)

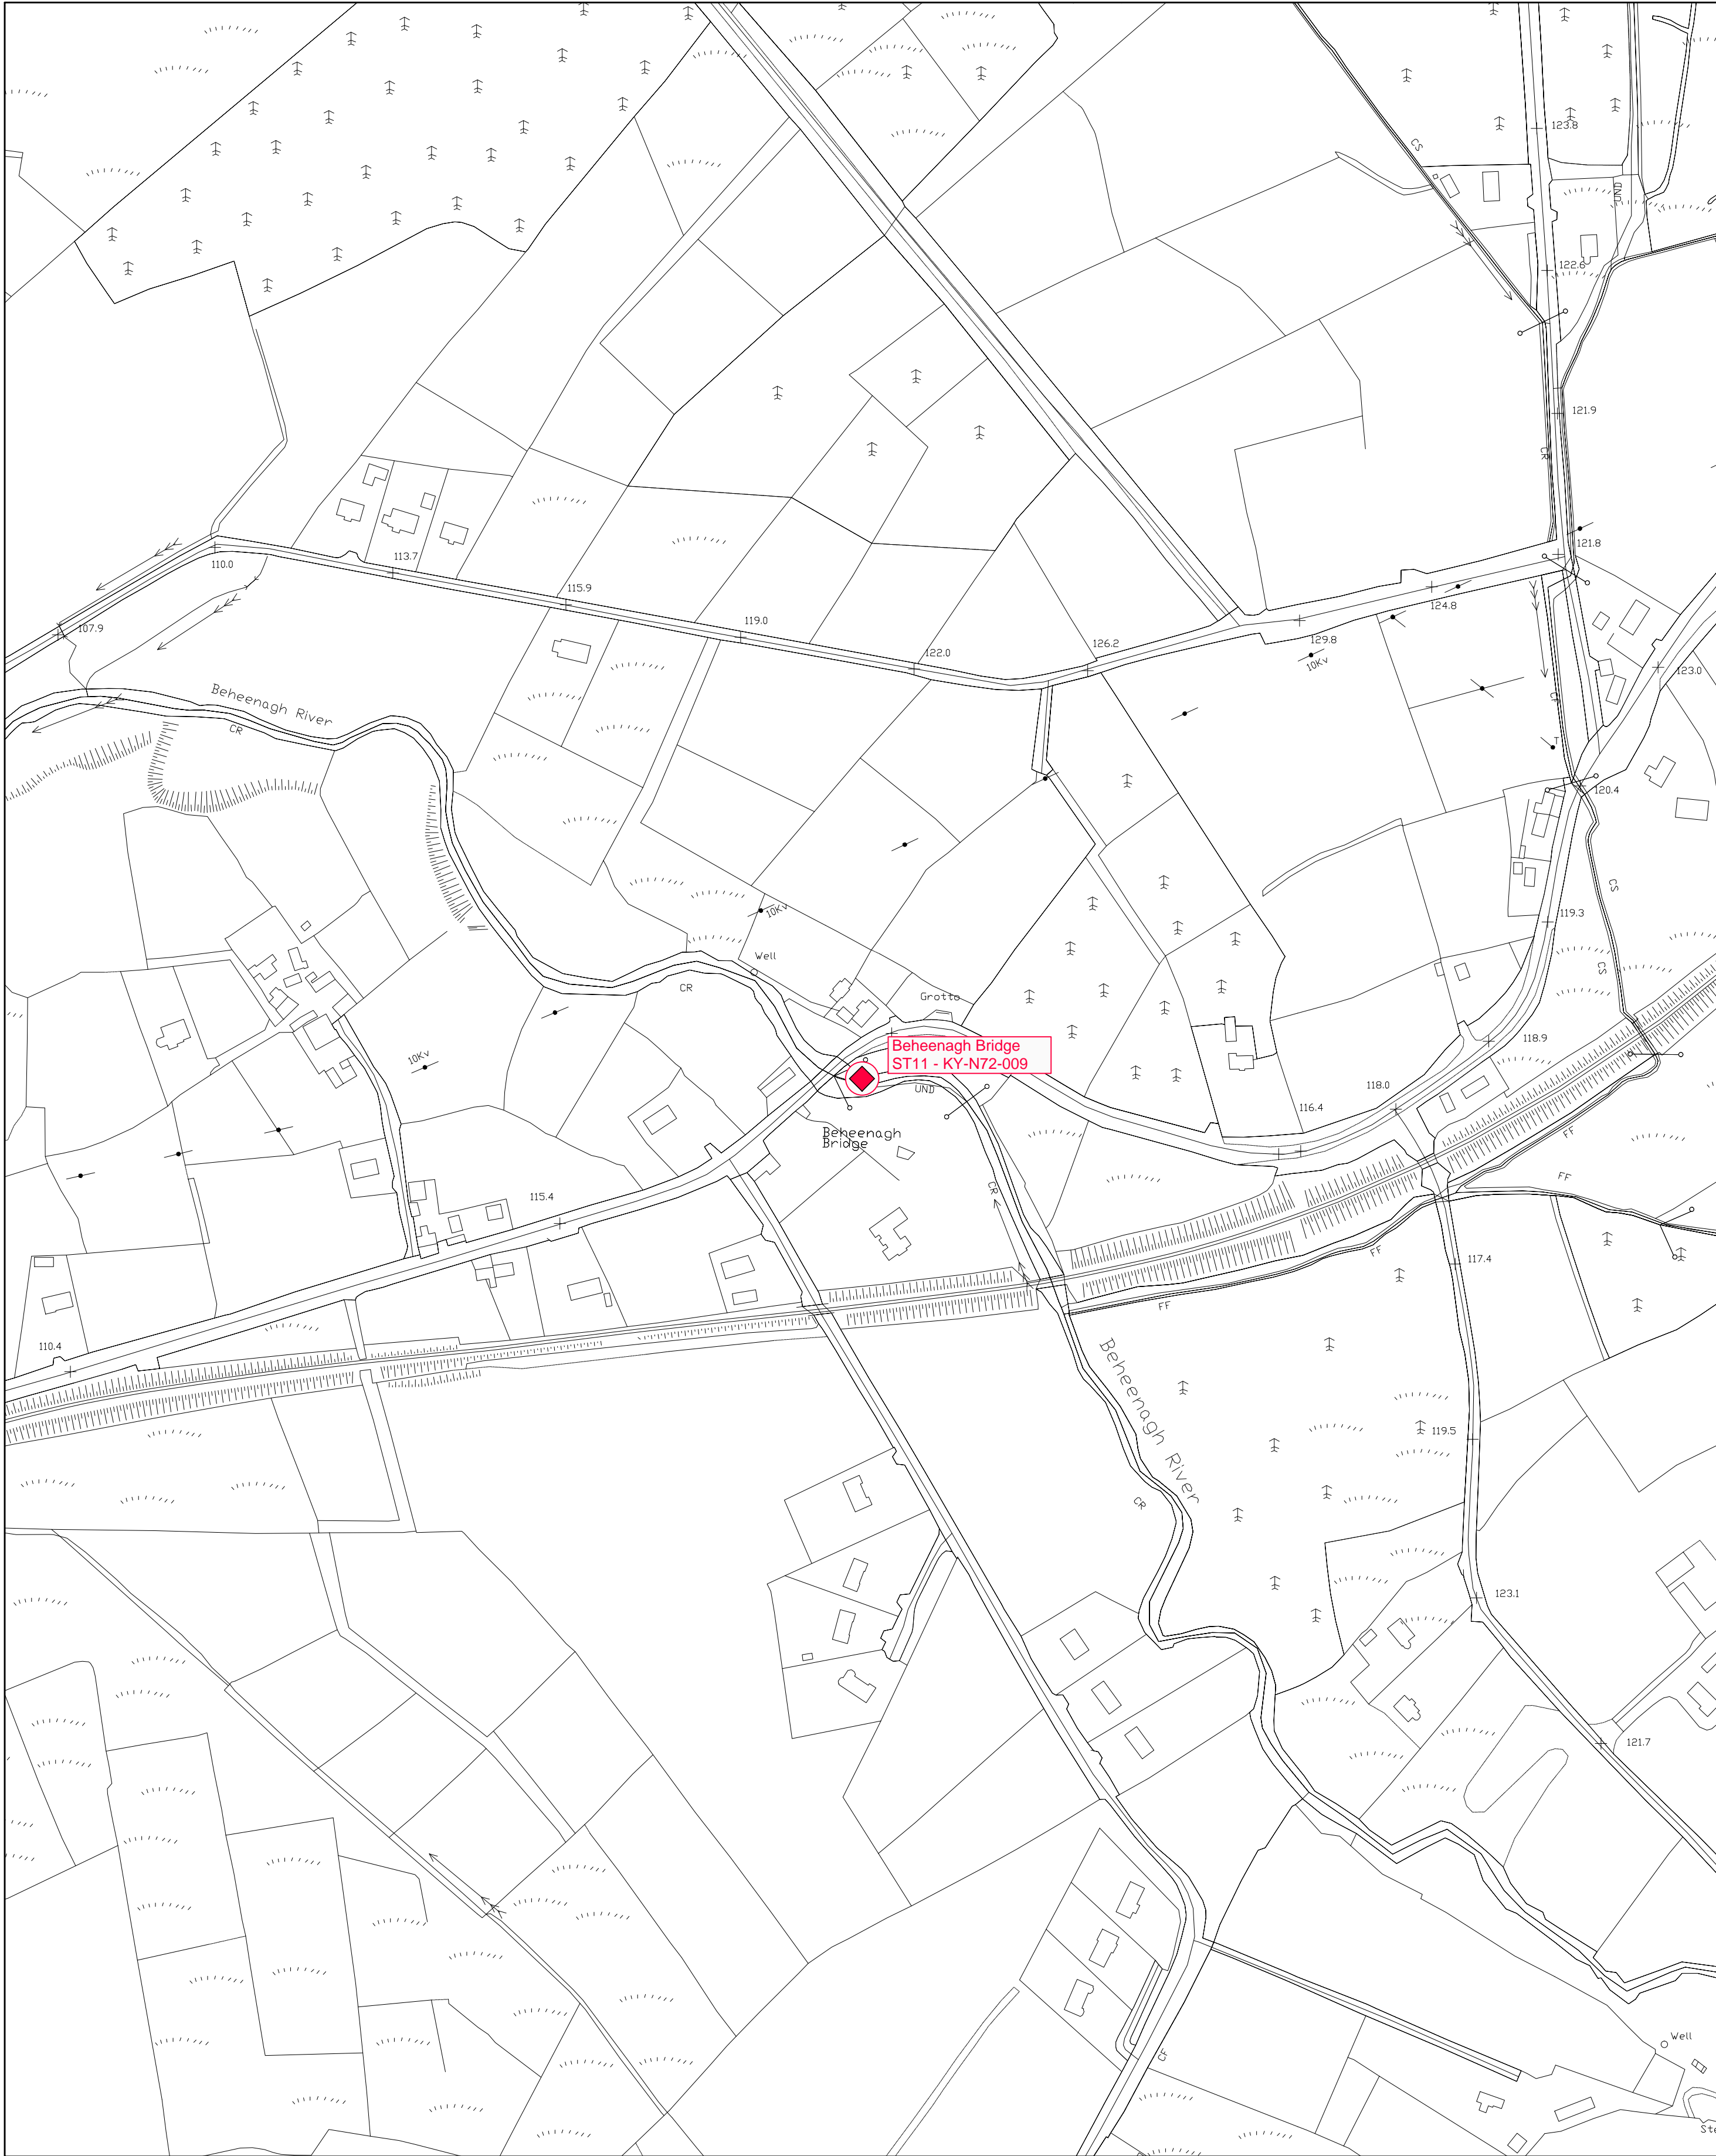

LOCATION PLAN  
(Scale 1 : 2,500)

Ordnance Survey Ireland Licence No. EN 0005016  
© Ordnance Survey Ireland/Government of Ireland

Client



General Notes

(i) This drawing is the property of RPS Consulting Engineers, it is a confidential document and must not be copied, used, or its content divulged without prior written consent.  
(ii) All Levels refer to Ordnance Survey Datum, Malin Head.  
(iii) DO NOT SCALE, use figured dimensions only, if in doubt ask.  
(iv) Hard copies, dwf and pdf will form a controlled issue of the drawing. All other formats (dwg etc) are deemed to be an uncontrolled issue and any work carried out based on these files is at the recipients own risk. RPS will not accept any responsibility for any errors from the use of these files, either by human error by the recipient, listing of the un-dimensioned measurements, compatibility with the recipients software, and any errors arising when these files are used to aid the recipients drawing production, or setting out on site.

|     |         |    |                   |     |
|-----|---------|----|-------------------|-----|
| P02 | Nov.'16 | DC | Issue For Part 8  | KR  |
| P01 | Nov.'16 | DC | Issue For Part 8  | KR  |
| No. | Date    | DC | Amendment / Issue | App |



Innishmore  
Ballincollig  
Co. Cork  
Ireland


T +353 21 4665900  
F +353 21 4873742  
W www.rpsgroup.com/ireland  
E ireland@rpsgroup.com

|          |           |
|----------|-----------|
| Drawn    | DC        |
| Checked  | KR        |
| Approved | KR        |
| Date     | Nov. 2016 |
| Scale    | Half @ A3 |
| Shown    | @ A1      |
| Job No.  | MCT0668   |

|           |  |
|-----------|--|
| Project   | Eirspan TO 269<br>Kerry, Cork & Clare Bridge Rehabilitation Works 2016 |
| Title     | ST11 Beheenagh Bridge KY-N72-009<br>Bridge Location                    |
| File Ref. | MCT0668BR0007.dwg  |
| Drg. No.  | BR0007c  |
| Rev       | P02  |



R:\MCT0668 - Eirspan TO269 Munster Bridges 2016\8.0 Drawings\BR1103 KY-N72-009.dwg

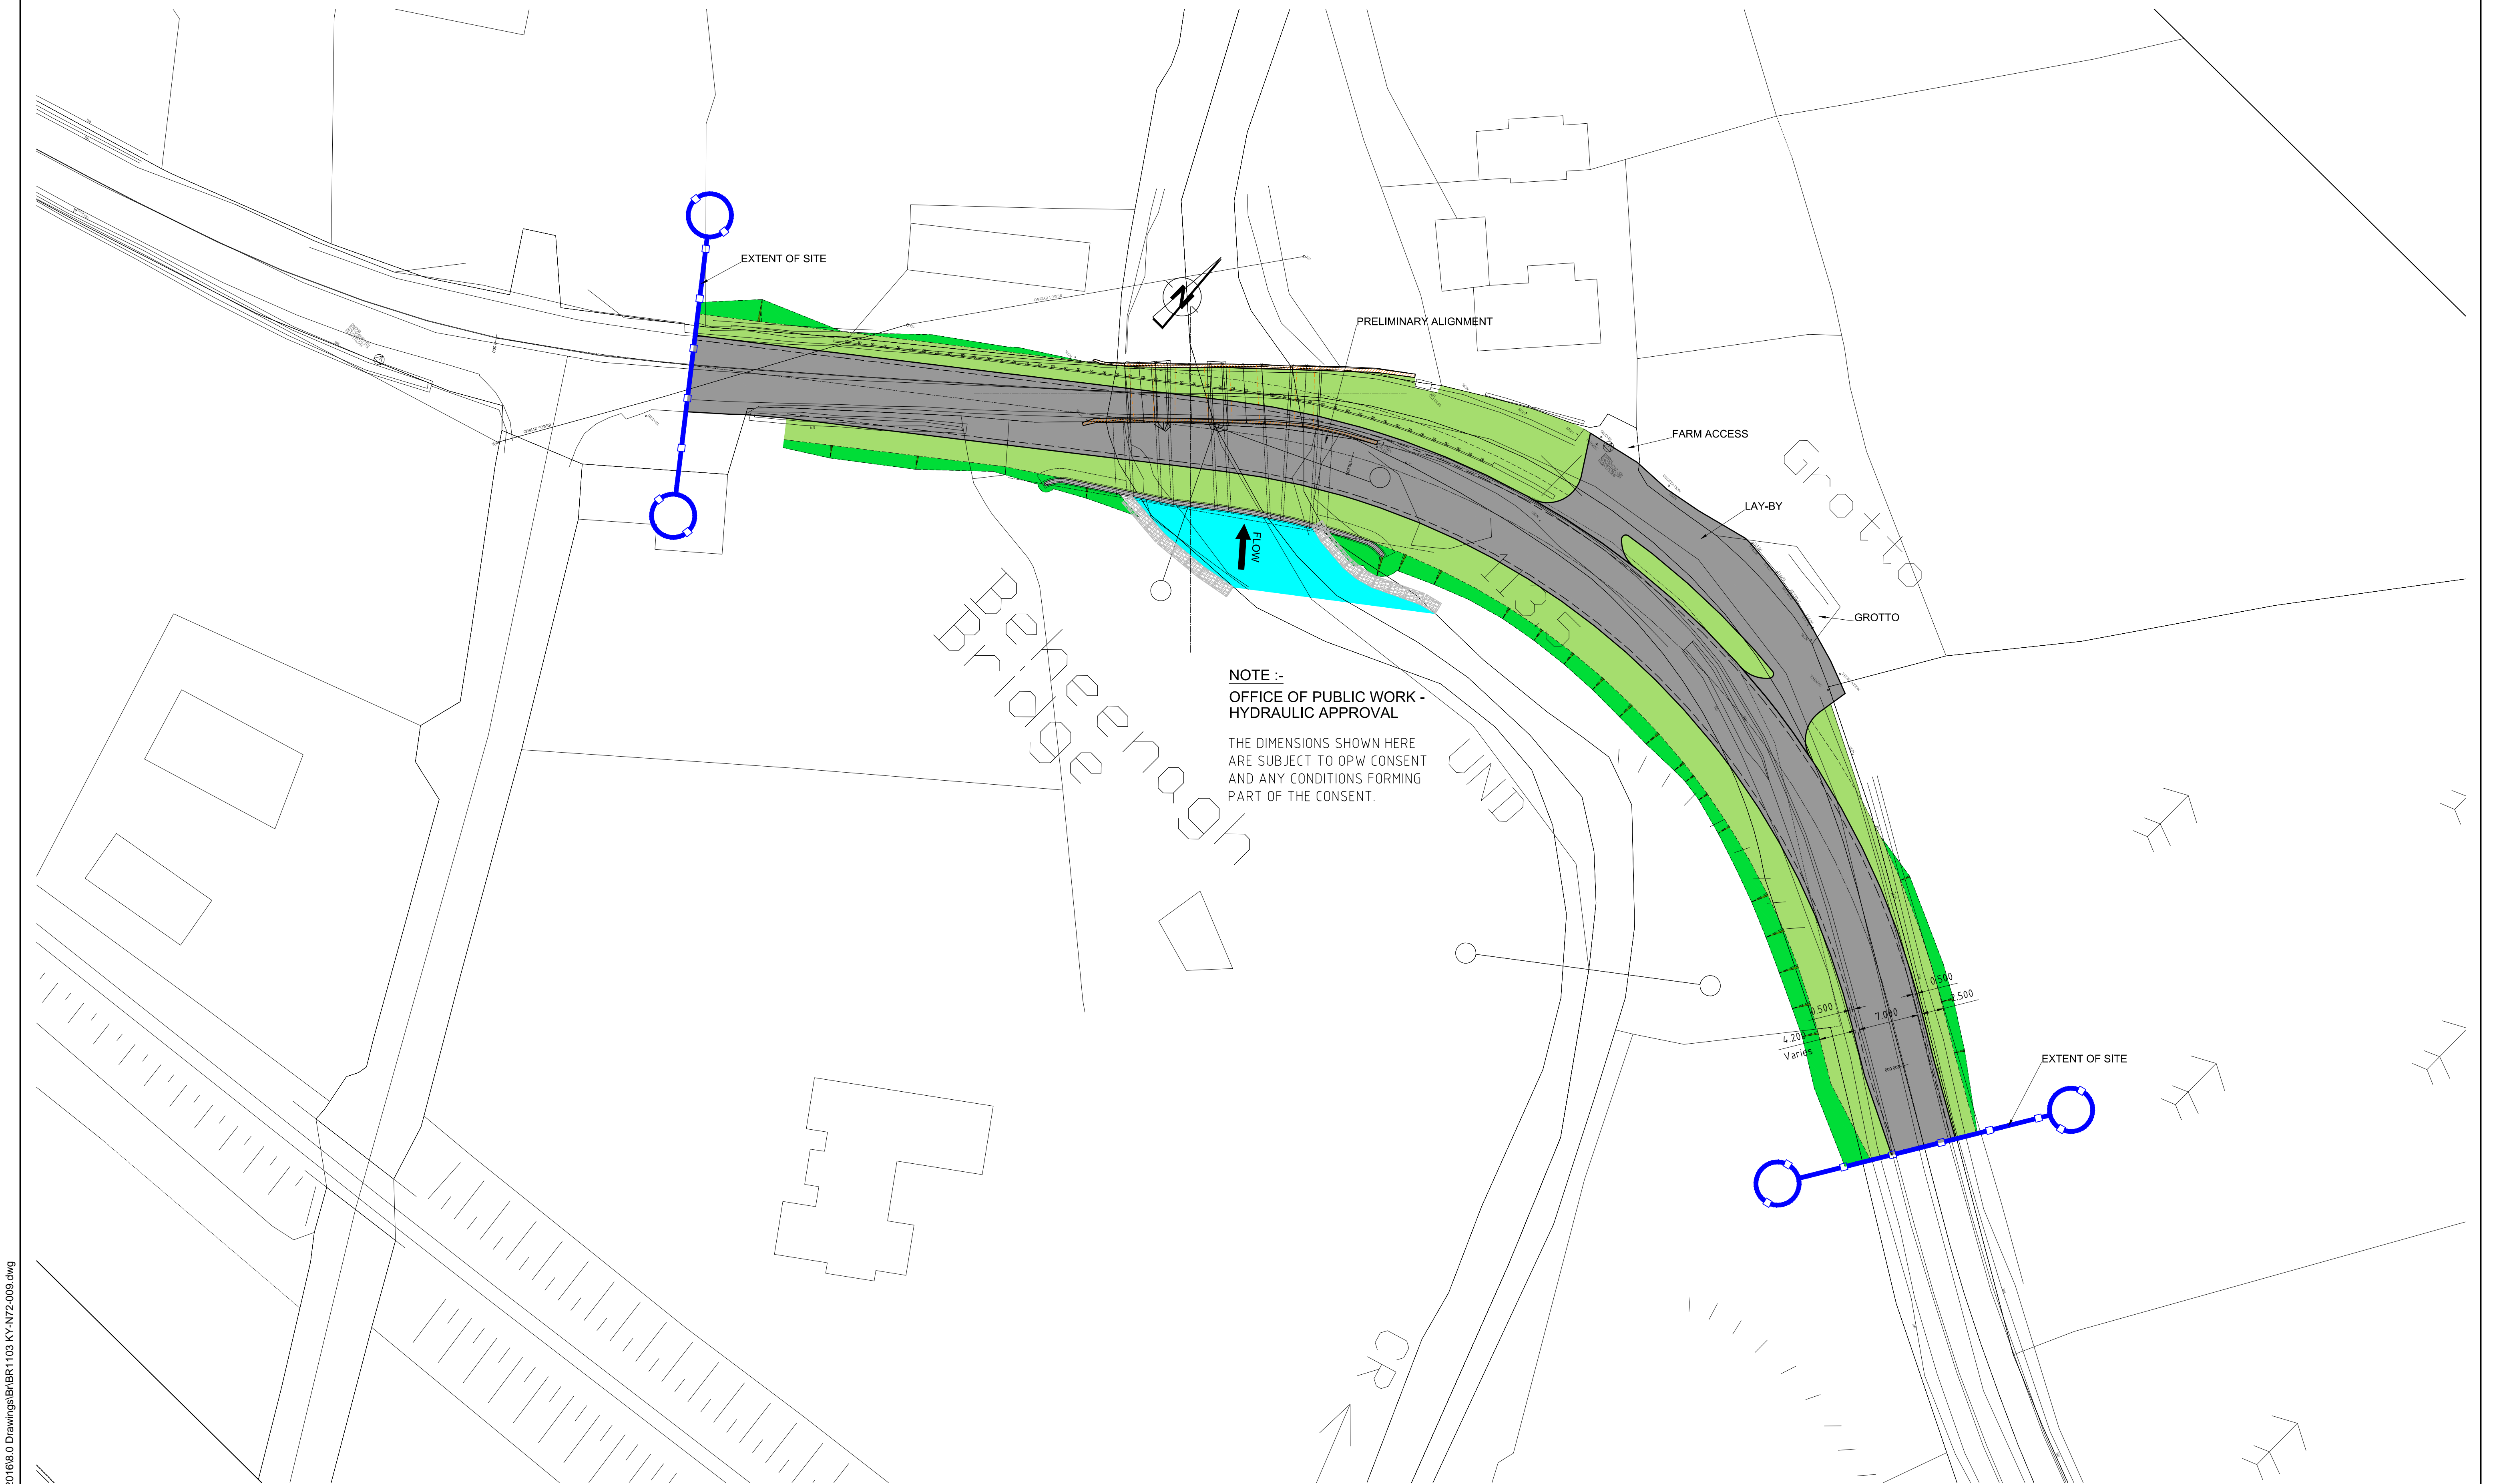

PLAN LAYOUT - OVERALL SCHEME  
(Scale 1 : 350)

Ordnance Survey Ireland Licence No. EN 0005016  
© Ordnance Survey Ireland/Government of Ireland

Client



General Notes

- (i) This drawing is the property of RPS Consulting Engineers, it is a confidential document and must not be copied, used, or its content divulged without prior written consent.
- (ii) All Levels refer to Ordnance Survey Datum, Malin Head.
- (iii) DO NOT SCALE, use figured dimensions only, if in doubt ask.
- (iv) Hard copies, dwg and pdf will form a controlled issue of the drawing. All other formats (dwg etc) are deemed to be an uncontrolled issue and any work carried out based on these files is at the recipients own risk. RPS will not accept any responsibility for any errors from the use of these files, either by human error by the recipient, listing of the un-dimensioned measurements, compatibility with the recipients software, and any errors arising when these files are used to aid the recipients drawing production, or setting out on site.

| No. | Date    | Dr/Iss | Amendment / Issue          | App |
|-----|---------|--------|----------------------------|-----|
| P02 | Nov.'16 | DC/EC  | Issue For Part 8           | KR  |
| P01 | Nov.'16 | DC/EC  | Issue For Part 8           | KR  |
| D01 | Oct.'16 | DC/EC  | Draft Issue For Discussion | KR  |



Innishmore  
Ballincollig  
Co. Cork  
Ireland


T +353 21 4665900  
F +353 21 4873742  
W www.rpsgroup.com/ireland  
E ireland@rpsgroup.com

|          |           |
|----------|-----------|
| Drawn    | DC        |
| Checked  | TC        |
| Approved | KR        |
| Date     | Oct. 2016 |
| Scale    | Half @ A3 |
| Shown    | @ A1      |
| Job No.  | MCT0668   |

|           |  |
|-----------|--|
| Project   | Eirspan TO 269<br>Kerry, Cork & Clare Bridge Rehabilitation Works 2016 |
| Title     | ST11 Beheenagh Bridge KY-N72-009<br>Proposed Overall Plan              |
| File Ref. | BR1103 KY-N72-009.dwg  |
| Drg. No.  | BR1103   |
| Rev       | P02  |



R:\MCT0668 - Eirspan TO269 Munster Bridges 2016\8.0 Drawings\B1BR1103 KY-N72-009.dwg

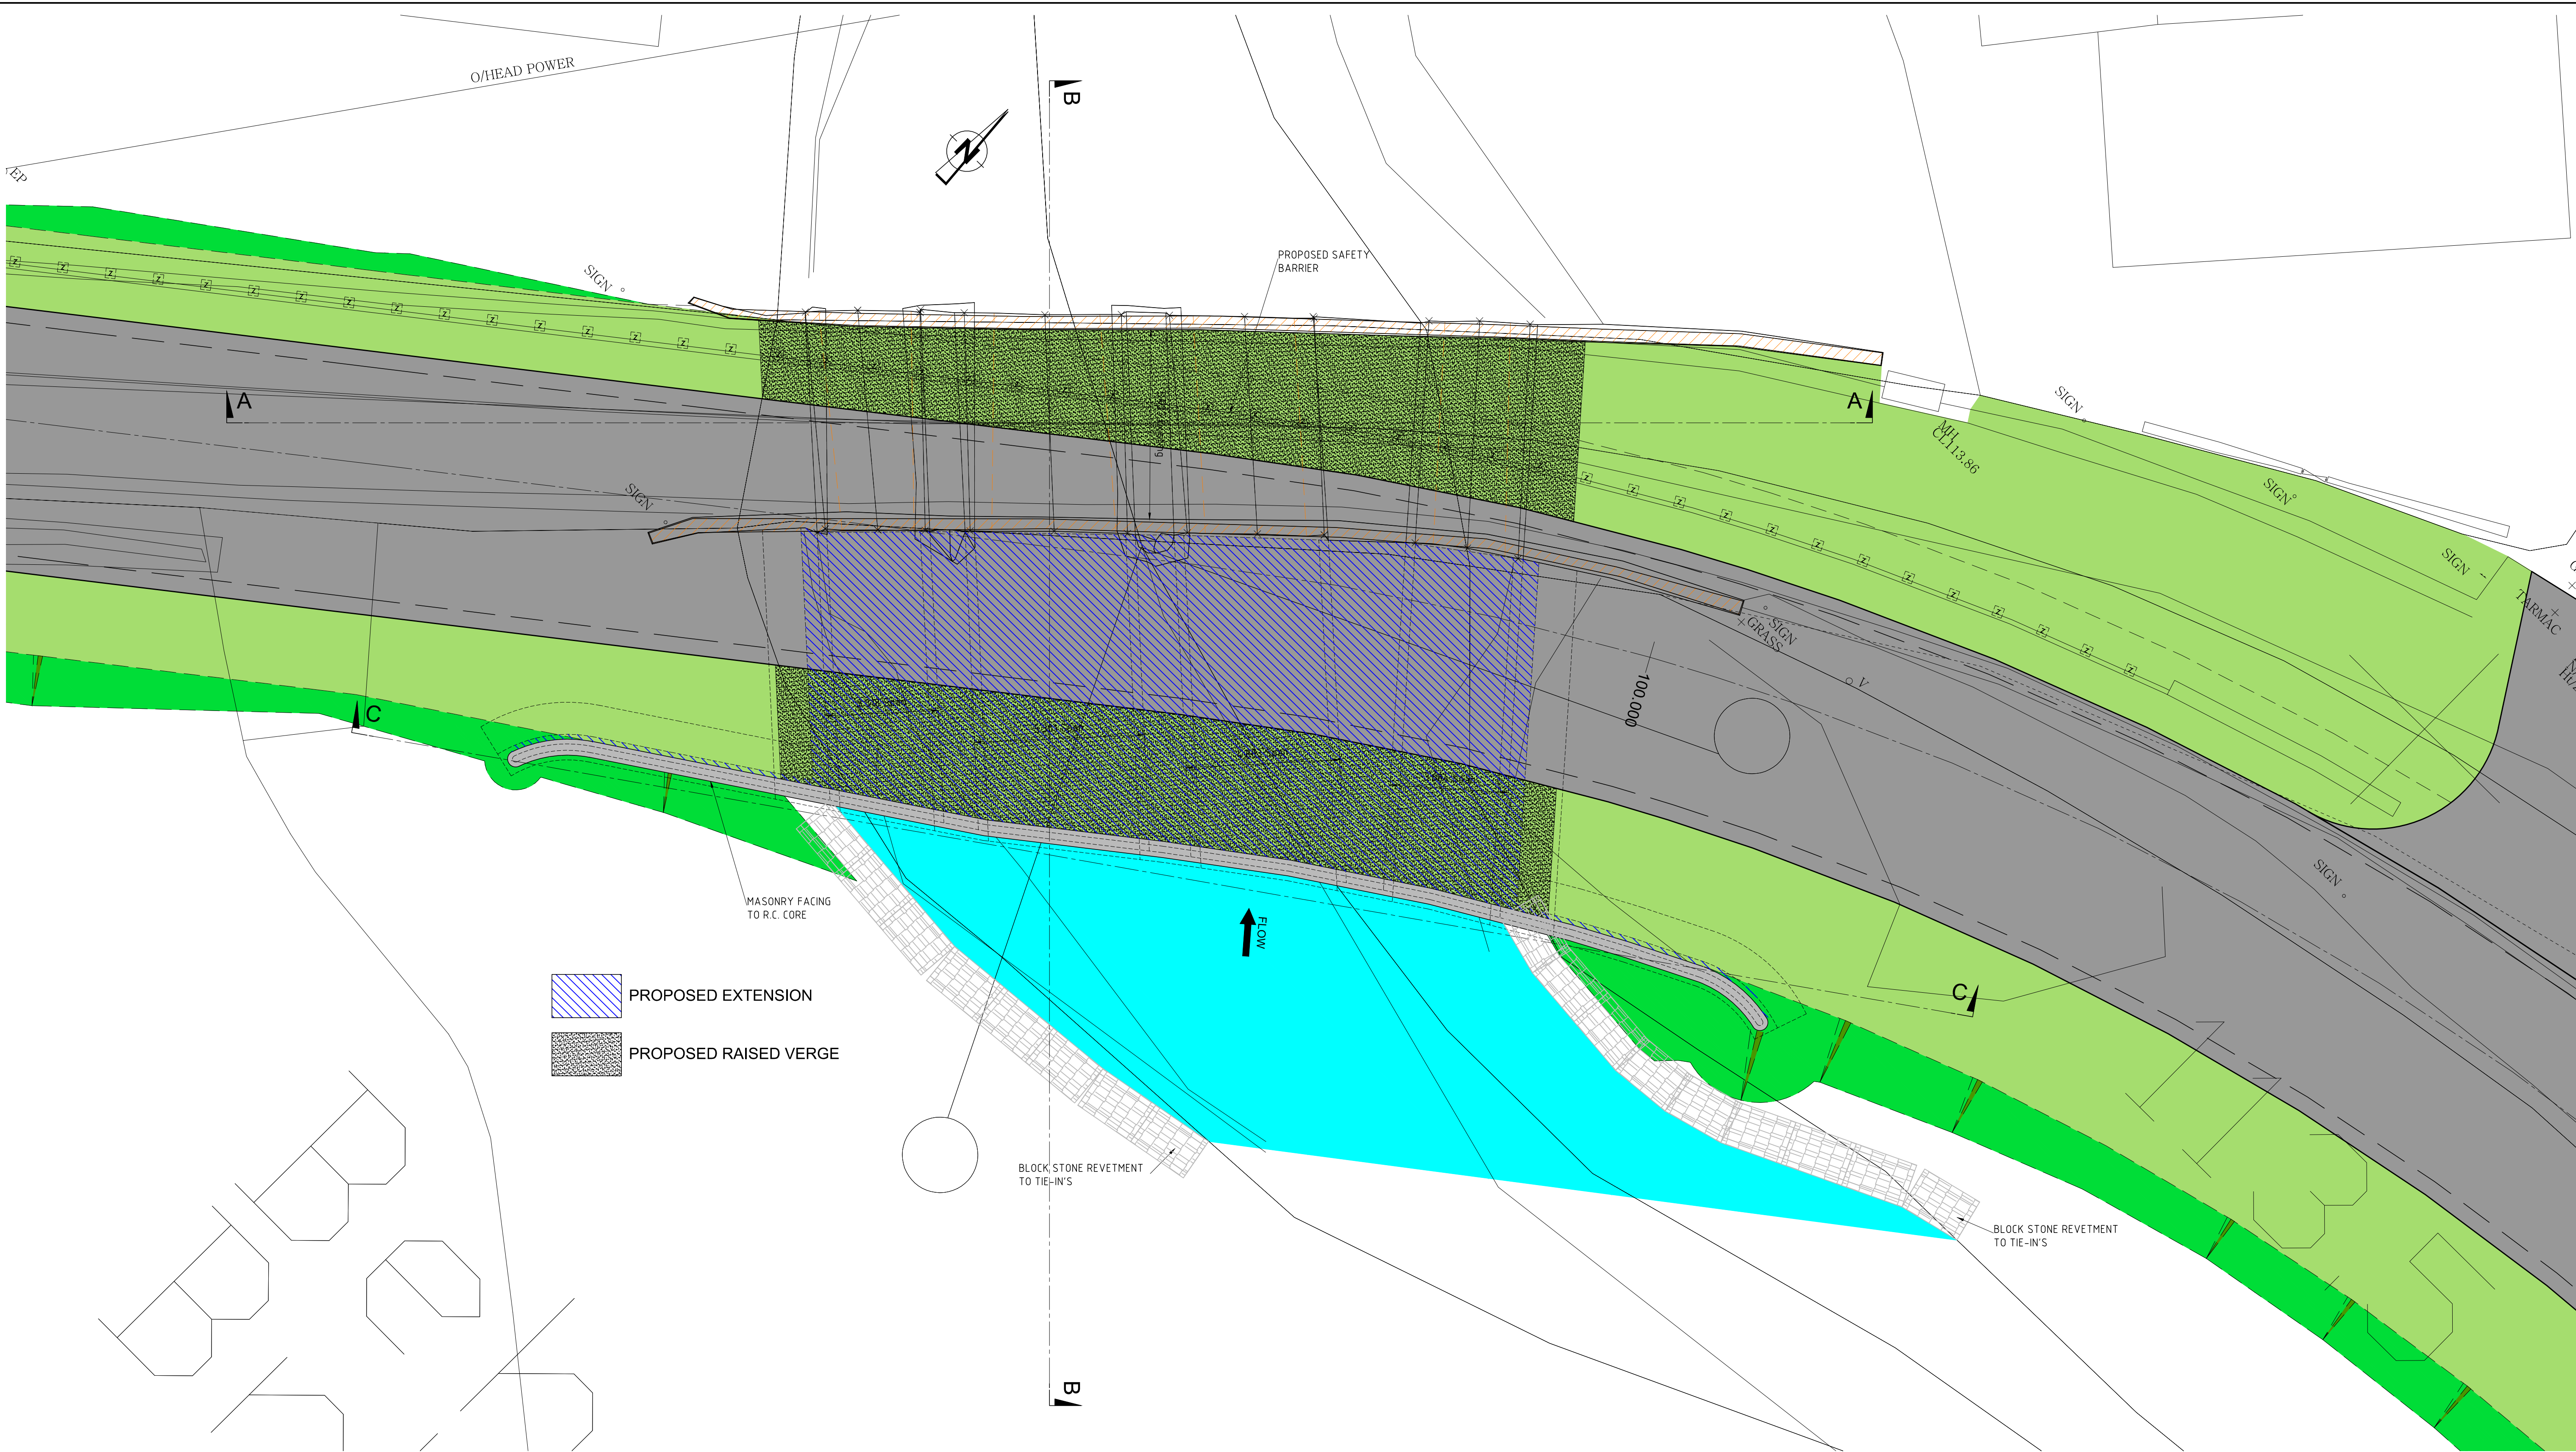

PLAN LAYOUT  
(Scale 1 : 100)

Ordnance Survey Ireland Licence No. EN 0005016  
© Ordnance Survey Ireland/Government of Ireland

Client



General Notes

(i) This drawing is the property of RPS Consulting Engineers, it is a confidential document and must not be copied, used, or its content divulged without prior written consent.  
(ii) All Levels refer to Ordnance Survey Datum, Malin Head.  
(iii) DO NOT SCALE, use figured dimensions only, if in doubt ask.  
(iv) Hard copies, dwf and pdf will form a controlled issue of the drawing. All other formats (dwg etc) are deemed to be an uncontrolled issue and any work carried out based on these files is at the recipient's own risk. RPS will not accept any responsibility for any errors from the use of these files, either by human error by the recipient, listing of the un-dimensioned measurements, compatibility with the recipient's software, and any errors arising when these files are used to aid the recipient's drawing production, or setting out on site.

| No. | Date    | By | Of | Amendment / Issue          | App |
|-----|---------|----|----|----------------------------|-----|
| P02 | Nov.'16 | DC | EC | Issue For Part 8           | KR  |
| P01 | Nov.'16 | DC | EC | Issue For Part 8           | KR  |
| D01 | Oct.'16 | DC | EC | Draft Issue For Discussion | KR  |



Innishmore  
Ballincollig  
Co. Cork  
Ireland

T  
F  
W  
E


+353 21 4665900  
+353 21 4873742  
[www.rpsgroup.com/ireland](http://www.rpsgroup.com/ireland)  
[ireland@rpsgroup.com](mailto:ireland@rpsgroup.com)

|          |           |
|----------|-----------|
| Drawn    | DC        |
| Checked  | TC        |
| Approved | KR        |
| Date     | Oct. 2016 |
| Scale    | Half @ A3 |
| Shown    | @ A1      |
| Job No.  | MCT0668   |


|           |  |          |        |
|-----------|--|----------|--------|
| Project   | <b>Eirspan TO 269<br/>Kerry, Cork &amp; Clare Bridge Rehabilitation Works 2016</b> |          |        |
| Title     | <b>ST11 Beheenagh Bridge KY-N72-009<br/>Proposed Bridge<br/>(Sheet 1 of 2)</b>     |          |        |
| File Ref. | BR1103 KY-N72-009.dwg  | Drg. No. | BR1104 |
| Rev       | P02  |          |        |



R:\MCT0668 - Eirspan TO269 - Munster Bridges 2016\8.0 Drawings\BR1103 KY-N72-009.dwg

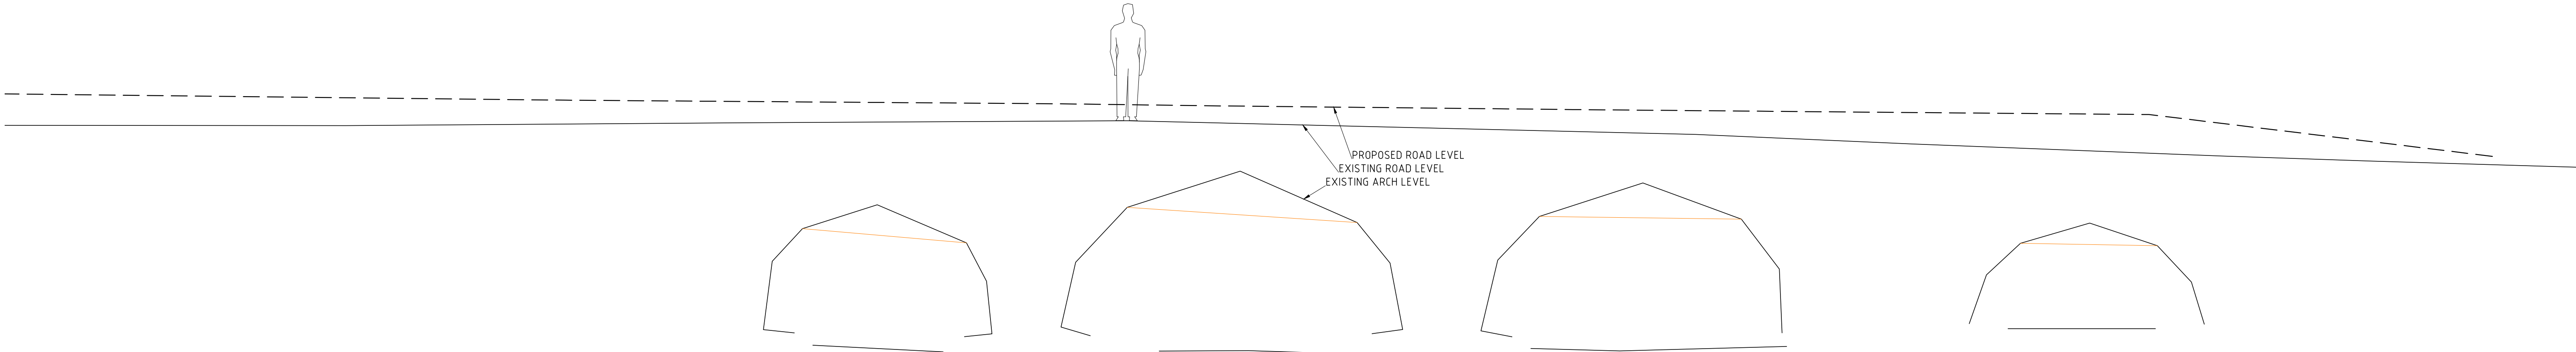


SECTION A - A  
(Scale 1: 50)

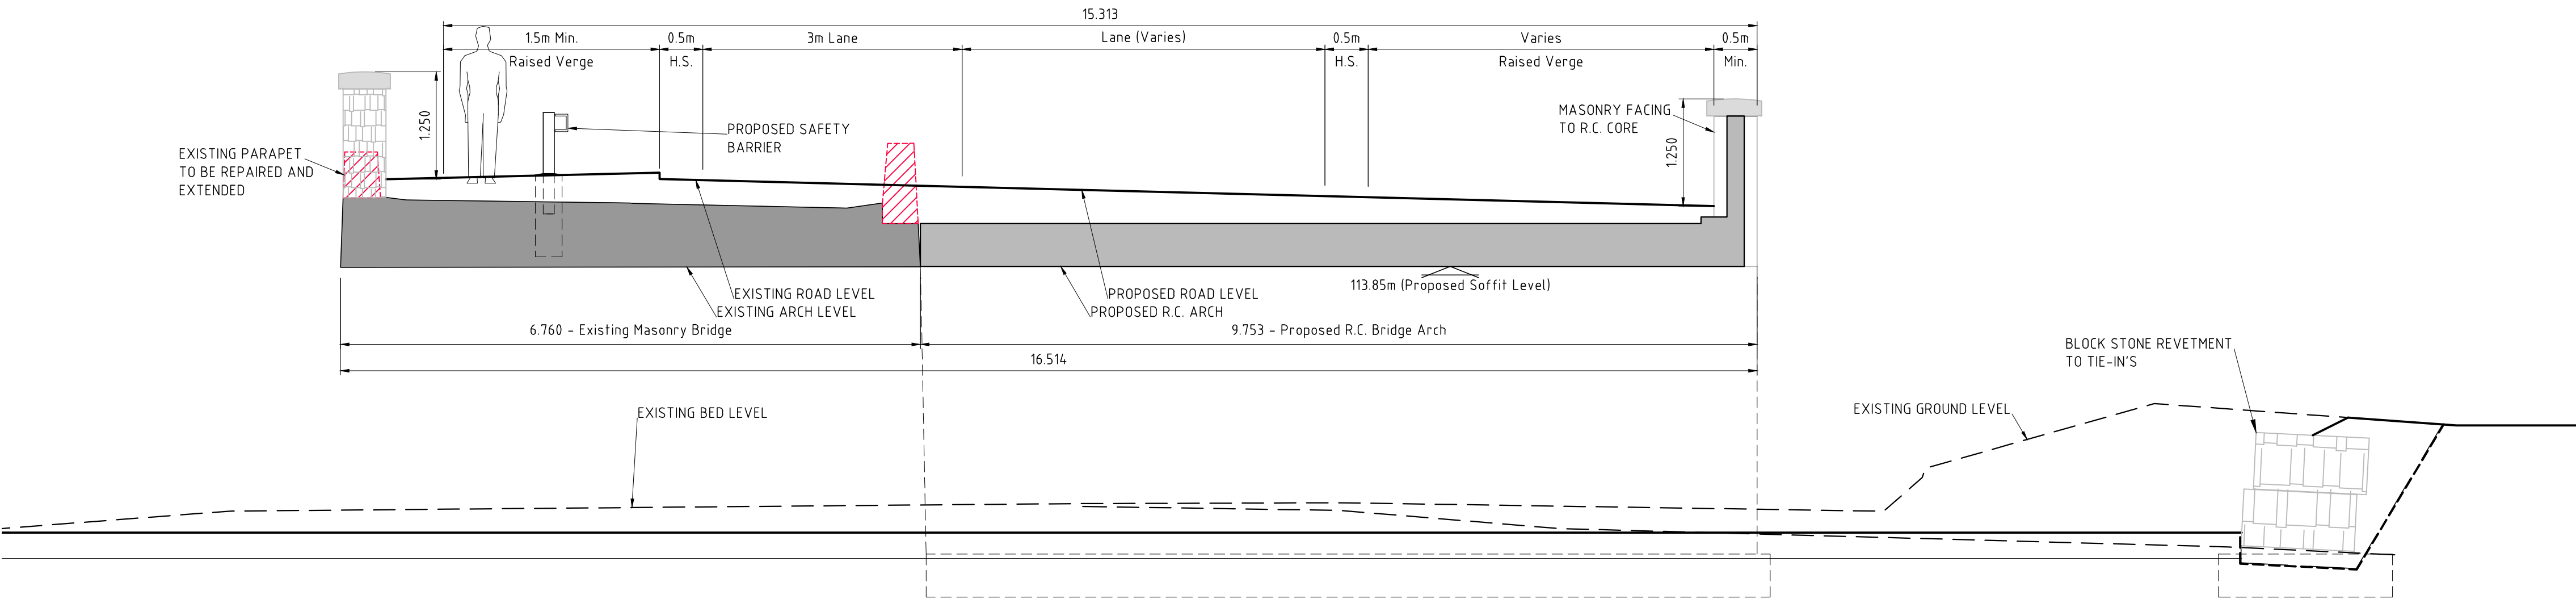

EXISTING TO BE REMOVED / REPAIRED

SECTION B - B  
(Scale 1: 50)

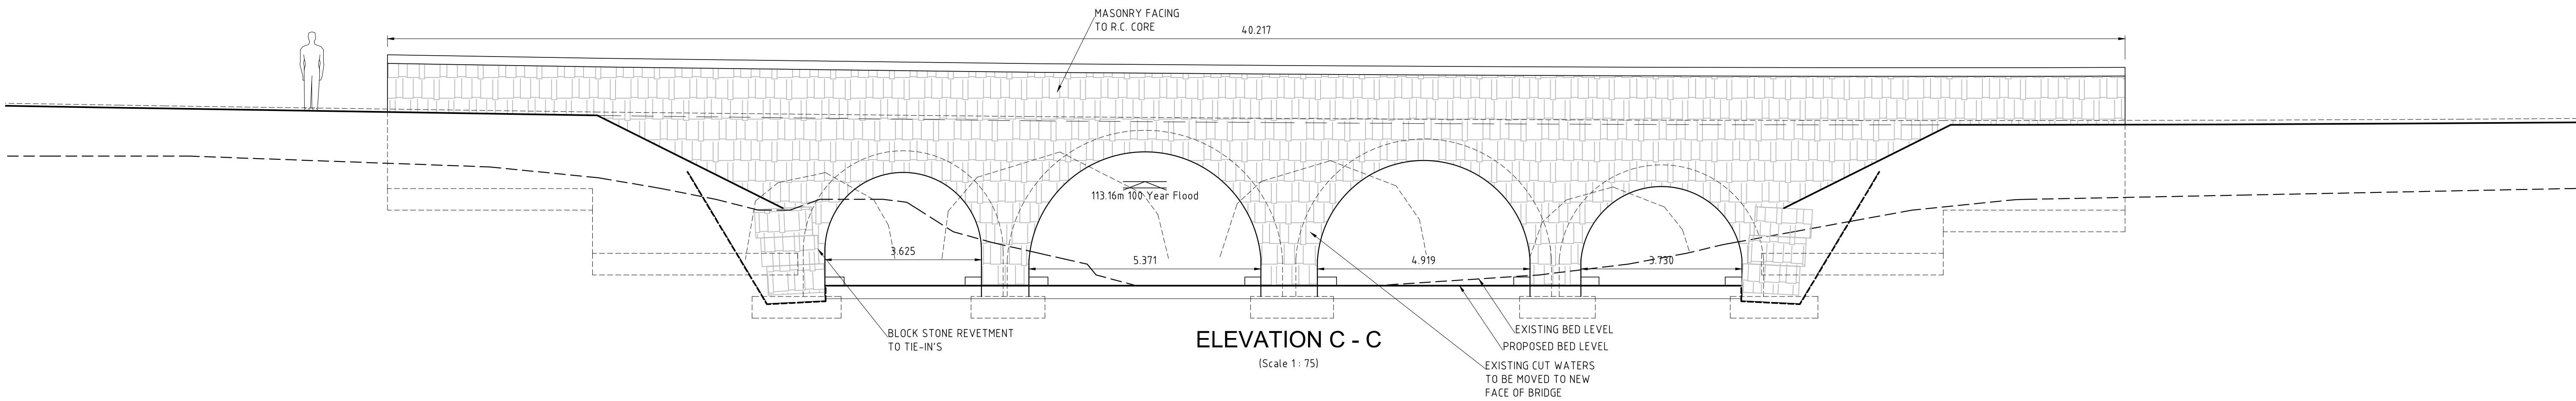

ELEVATION C - C  
(Scale 1: 75)

Ordnance Survey Ireland Licence No. EN 0005016  
© Ordnance Survey Ireland/Government of Ireland

Client



General Notes

- (i) This drawing is the property of RPS Consulting Engineers, it is a confidential document and must not be copied, used, or its content divulged without prior written consent.
- (ii) All Levels refer to Ordnance Survey Datum, Malin Head.
- (iii) DO NOT SCALE, use figured dimensions only, if in doubt ask.
- (iv) Hard copies, dwg and pdf will form a controlled issue of the drawing. All other formats (dwg etc) are deemed to be an uncontrolled issue and any work carried out based on these files is at the recipients own risk. RPS will not accept any responsibility for any errors from the use of these files, either by human error by the recipient, listing of the un-dimensioned measurements, compatibility with the recipients software, and any errors arising when these files are used to aid the recipients drawing production, or setting out on site.

| No. | Date    | By | App | Amendment / Issue          |
|-----|---------|----|-----|----------------------------|
| P02 | Nov.'16 | DC | EC  | Issue For Part 8           |
| P01 | Nov.'16 | DC | EC  | Issue For Part 8           |
| D01 | Ocl.'16 | DC | EC  | Draft Issue For Discussion |
| No. | Date    | By | App | Amendment / Issue          |



Innishmore  
Ballincollig  
Co. Cork  
Ireland

T +353 21 4665900  
F +353 21 4873742  
W www.rpsgroup.com/ireland  
E ireland@rpsgroup.com

|          |           |
|----------|-----------|
| Drawn    | DC        |
| Checked  | TC        |
| Approved | KR        |
| Date     | Oct. 2016 |
| Scale    | Half @ A3 |
| Shown    | @ A1      |
| Job No.  | MCT0668   |

|           |  |
|-----------|--|
| Project   | Eirspan TO 269<br>Kerry, Cork & Clare Bridge Rehabilitation Works 2016 |
| Title     | ST11 Beheenagh Bridge KY-N72-009<br>Proposed Bridge<br>(Sheet 2 of 2)  |
| File Ref. | BR1103 KY-N72-009.dwg  |
| Drg. No.  | BR1105   |
| Rev       | P02  |