


SPEED TABLE CROSS SECTION

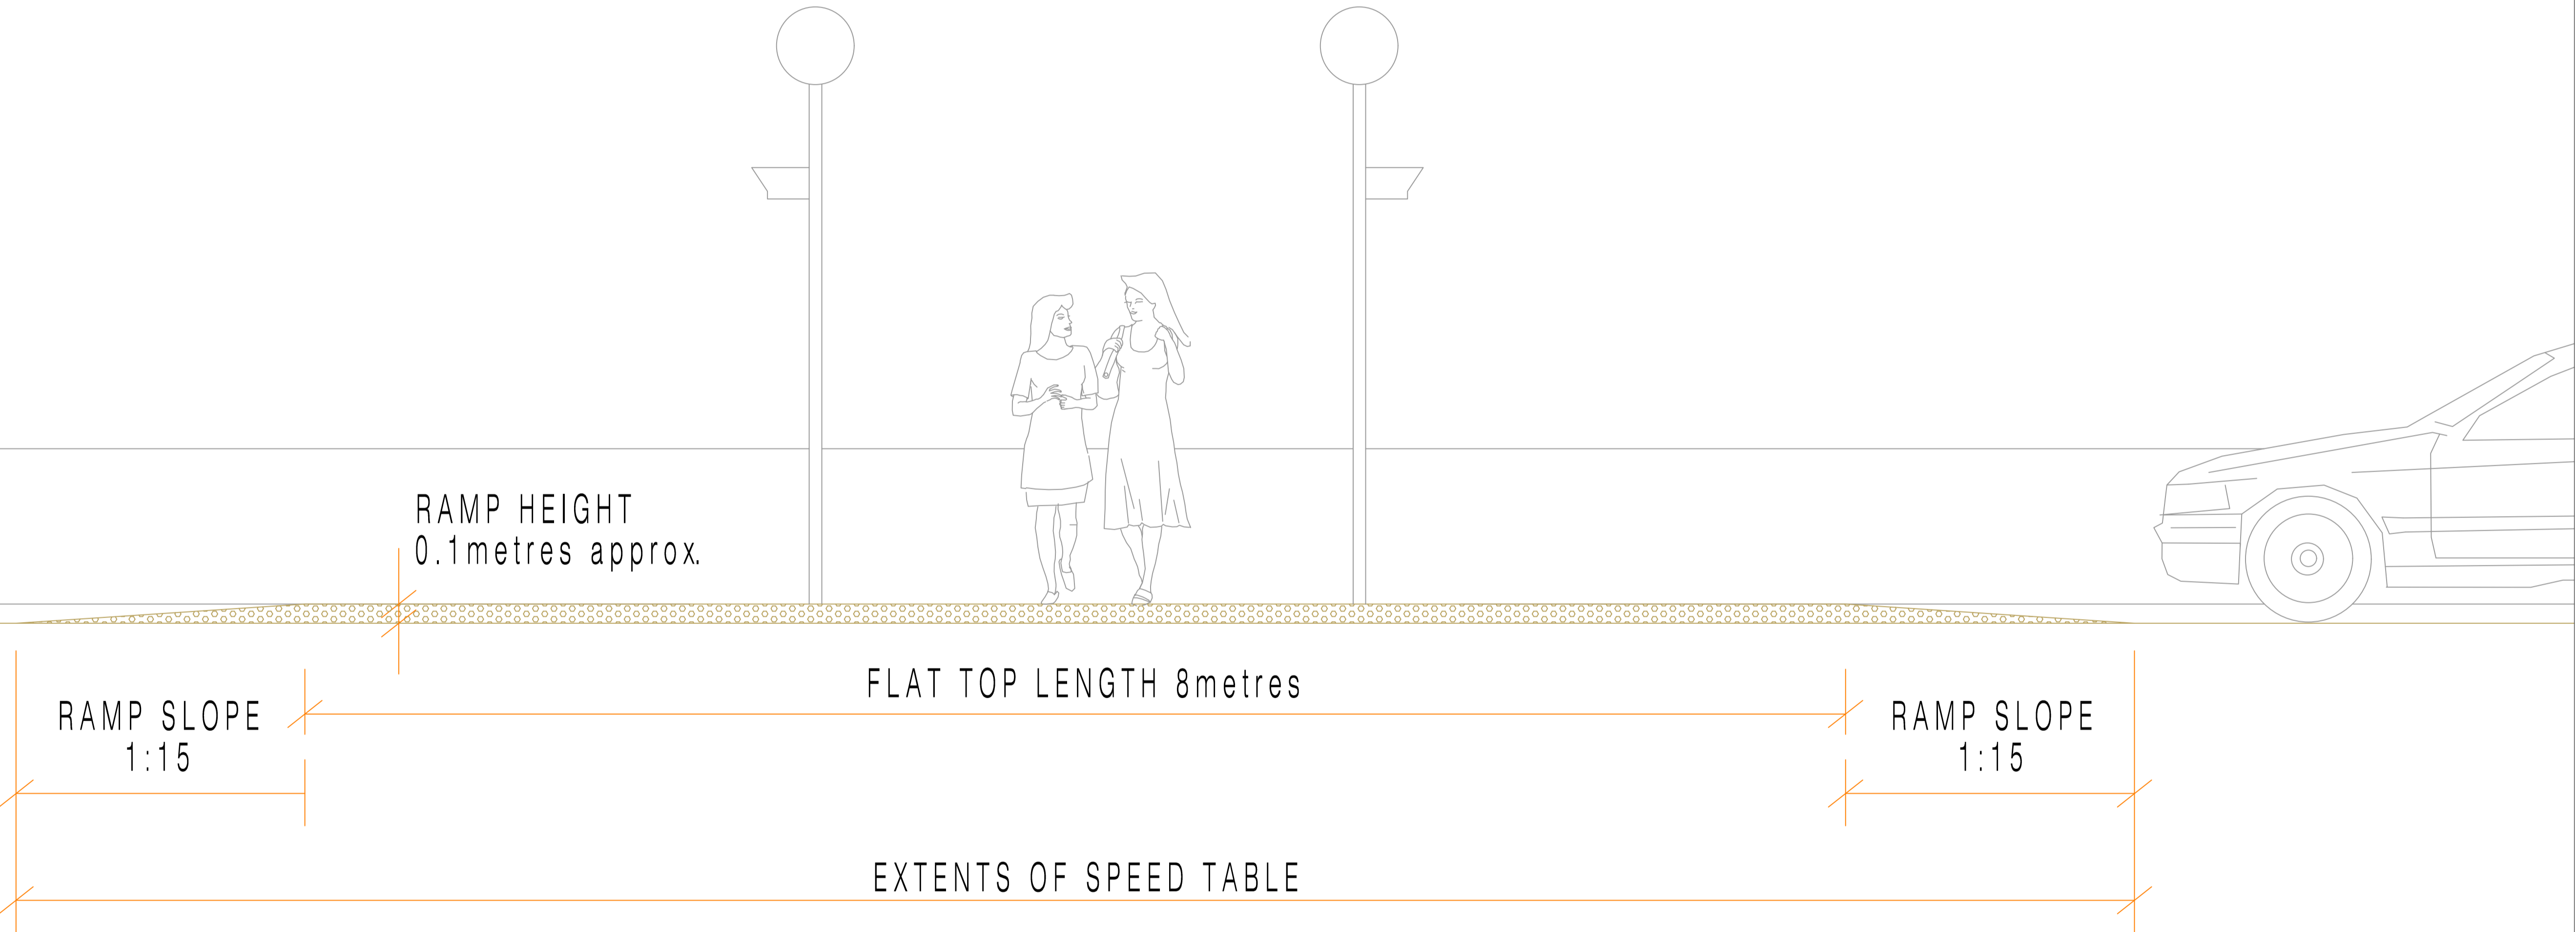

NB: SPEED TABLE WILL TRAVERSE FULL WIDTH OF ROADWAY