

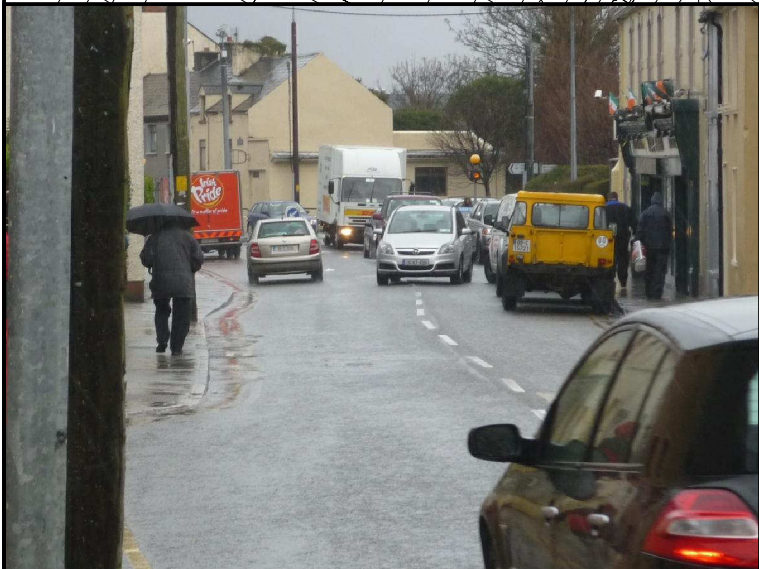
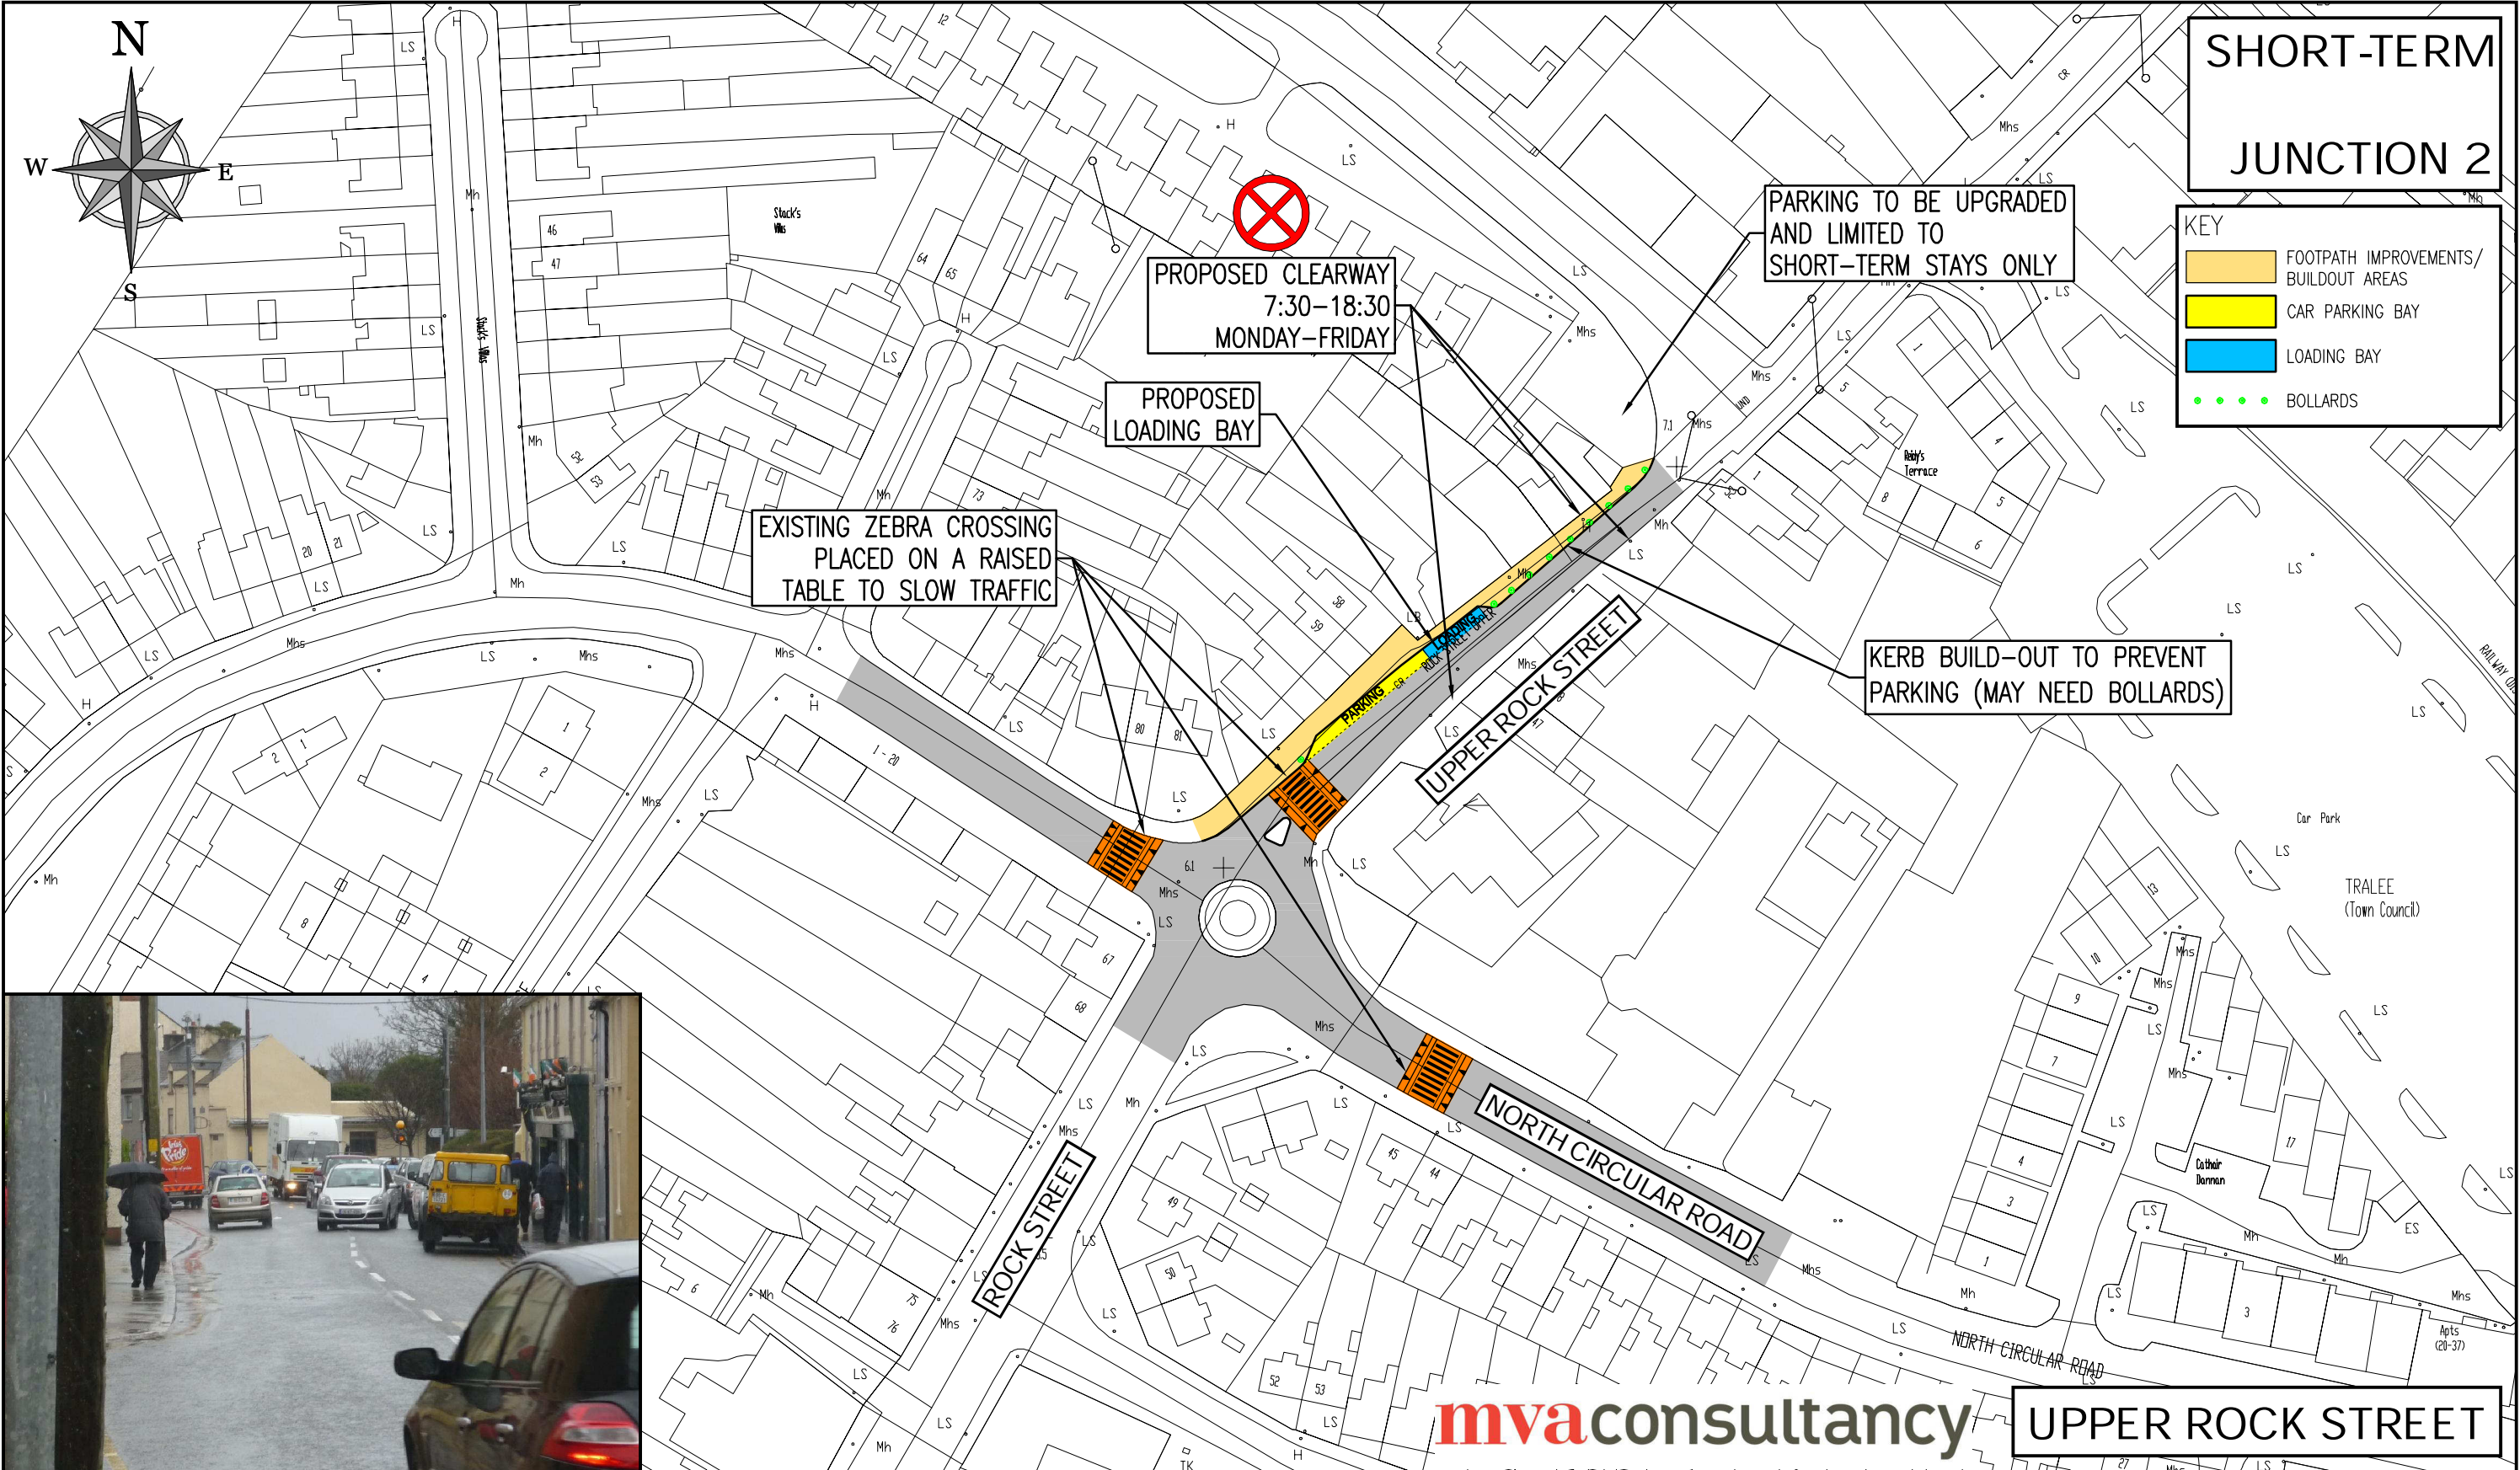



## Appendix B – Junction Designs

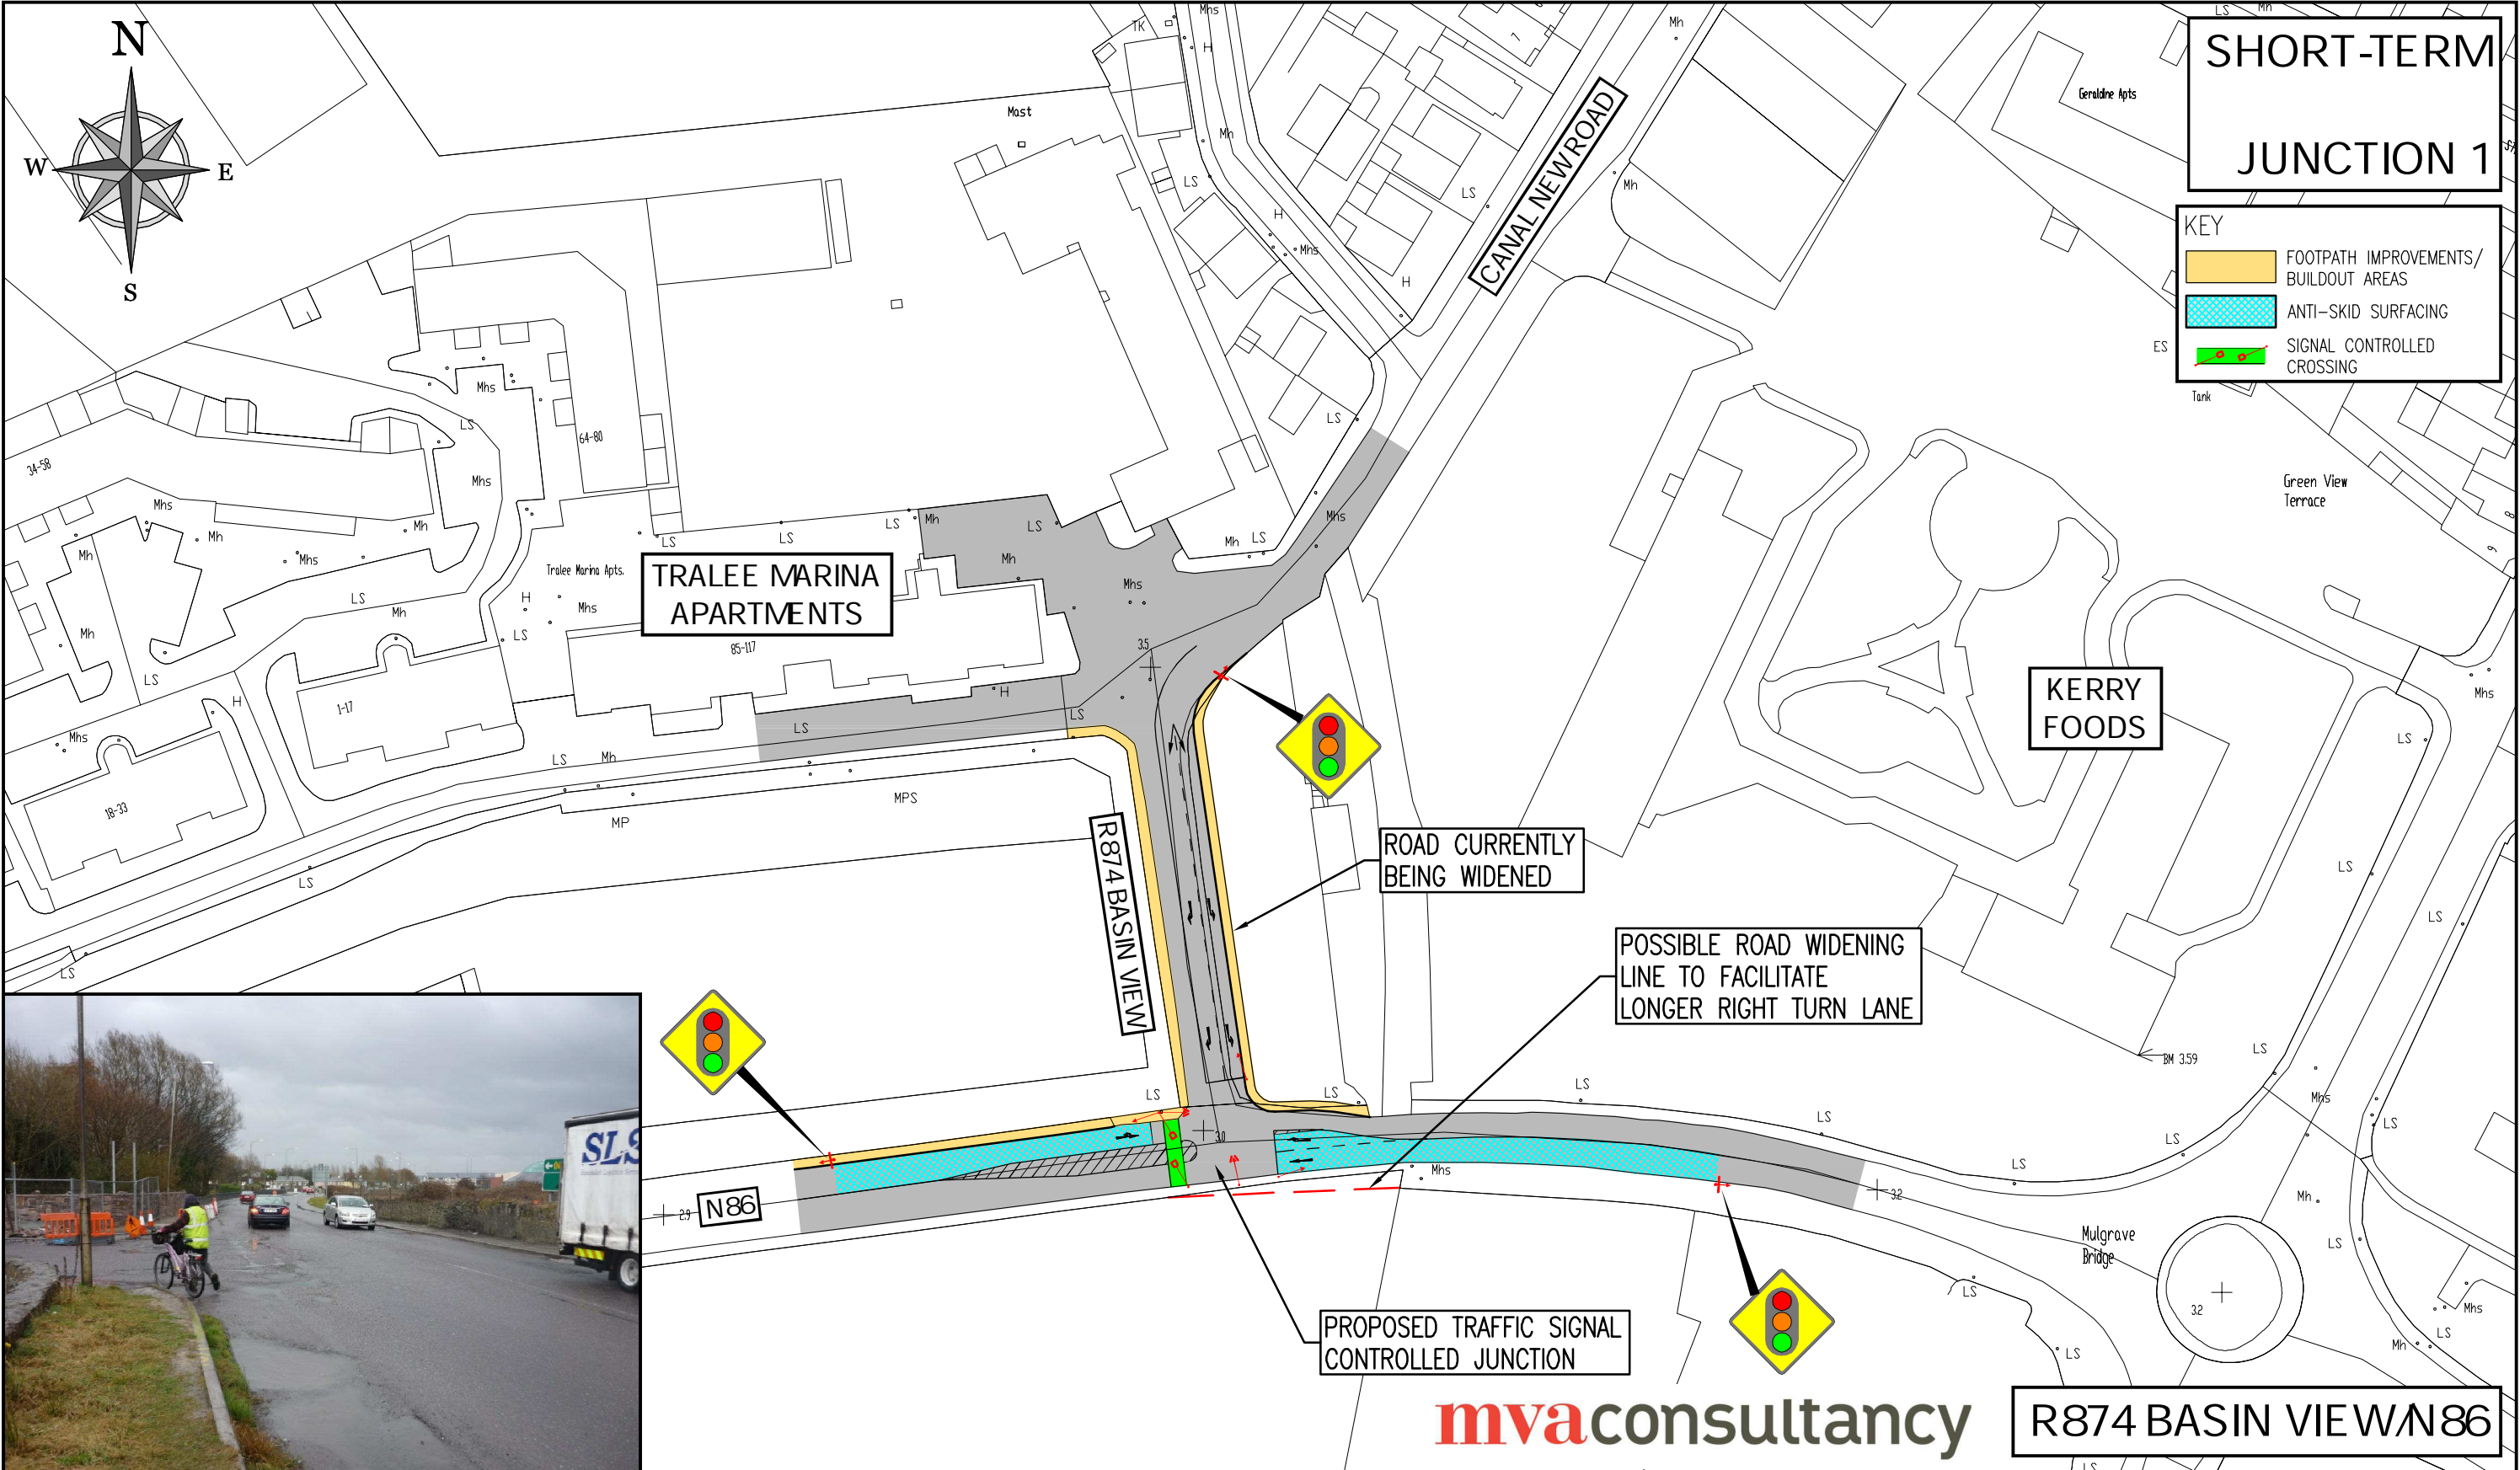


PROJECT TRALEE TRAFFIC MANAGEMENT PLAN		NOTES  1. TACTILE PAVING AND DROPPED KERBS TO BE PROVIDED AT ALL UPGRADED JUNCTIONS. LAYOUT TO BE IN ACCORDANCE WITH NATIONAL STANDARD.  2. ALL SIGNALISED JUNCTIONS TO BE MOVA CONTROLLED UNLESS STATED OTHERWISE.	<div><div>DUBLIN OFFICE Herbert House, Harmony Row, Dublin 2, Ireland. PHONE +353 1 400 4000 FAX +353 1 400 4050  WATERFORD OFFICE Unit 2, The Chandlery, 1-2 O'Connell Street, Waterford, Ireland. PHONE +353 51 309 500 FAX +353 51 844 913  DBFL Consulting Engineers    EMAIL <a href="mailto:info@dbfl.ie">info@dbfl.ie</a>    SITE <a href="http://www.dbfl.ie">www.dbfl.ie</a></div></div>	DESIGNED	JSY	PREPARED	PGC
DRG. TITLE SHORT-TERM JUNCTION IMPROVEMENTS JUNCTION 1				DATE	APRIL 2010	CHECKED	JSY
				CLIENT  TRALEE TOWN COUNCIL			
				SCALE	1:1000	DRG. NO.  092113-2001	
				FILE REF.	092113-2000		





PROJECT TRALEE TRAFFIC MANAGEMENT PLAN		NOTES  1. TACTILE PAVING AND DROPPED KERBS TO BE PROVIDED AT ALL UPGRADED JUNCTIONS. LAYOUT TO BE IN ACCORDANCE WITH NATIONAL STANDARD.  2. ALL SIGNALISED JUNCTIONS TO BE MOVA CONTROLLED UNLESS STATED OTHERWISE.	<div><div>DUBLIN OFFICE Herbert House, Harmony Row, Dublin 2, Ireland. PHONE +353 1 400 4000 FAX +353 1 400 4050  WATERFORD OFFICE Unit 2, The Chandlery, 1-2 O'Connell Street, Waterford, Ireland. PHONE +353 51 309 500 FAX +353 51 844 913  DBFL Consulting Engineers    EMAIL <a href="mailto:info@dbfl.ie">info@dbfl.ie</a> SITE <a href="http://www.dbfl.ie">www.dbfl.ie</a></div></div>	DESIGNED	JSY	PREPARED	PGC
DRG. TITLE SHORT-TERM JUNCTION IMPROVEMENTS JUNCTION 2				DATE	APRIL 2010	CHECKED	JSY
			CLIENT  TRALEE TOWN COUNCIL				
			SCALE 1:1000		DRG. NO.		
			FILE REF. 092113-2000		092113-2002		



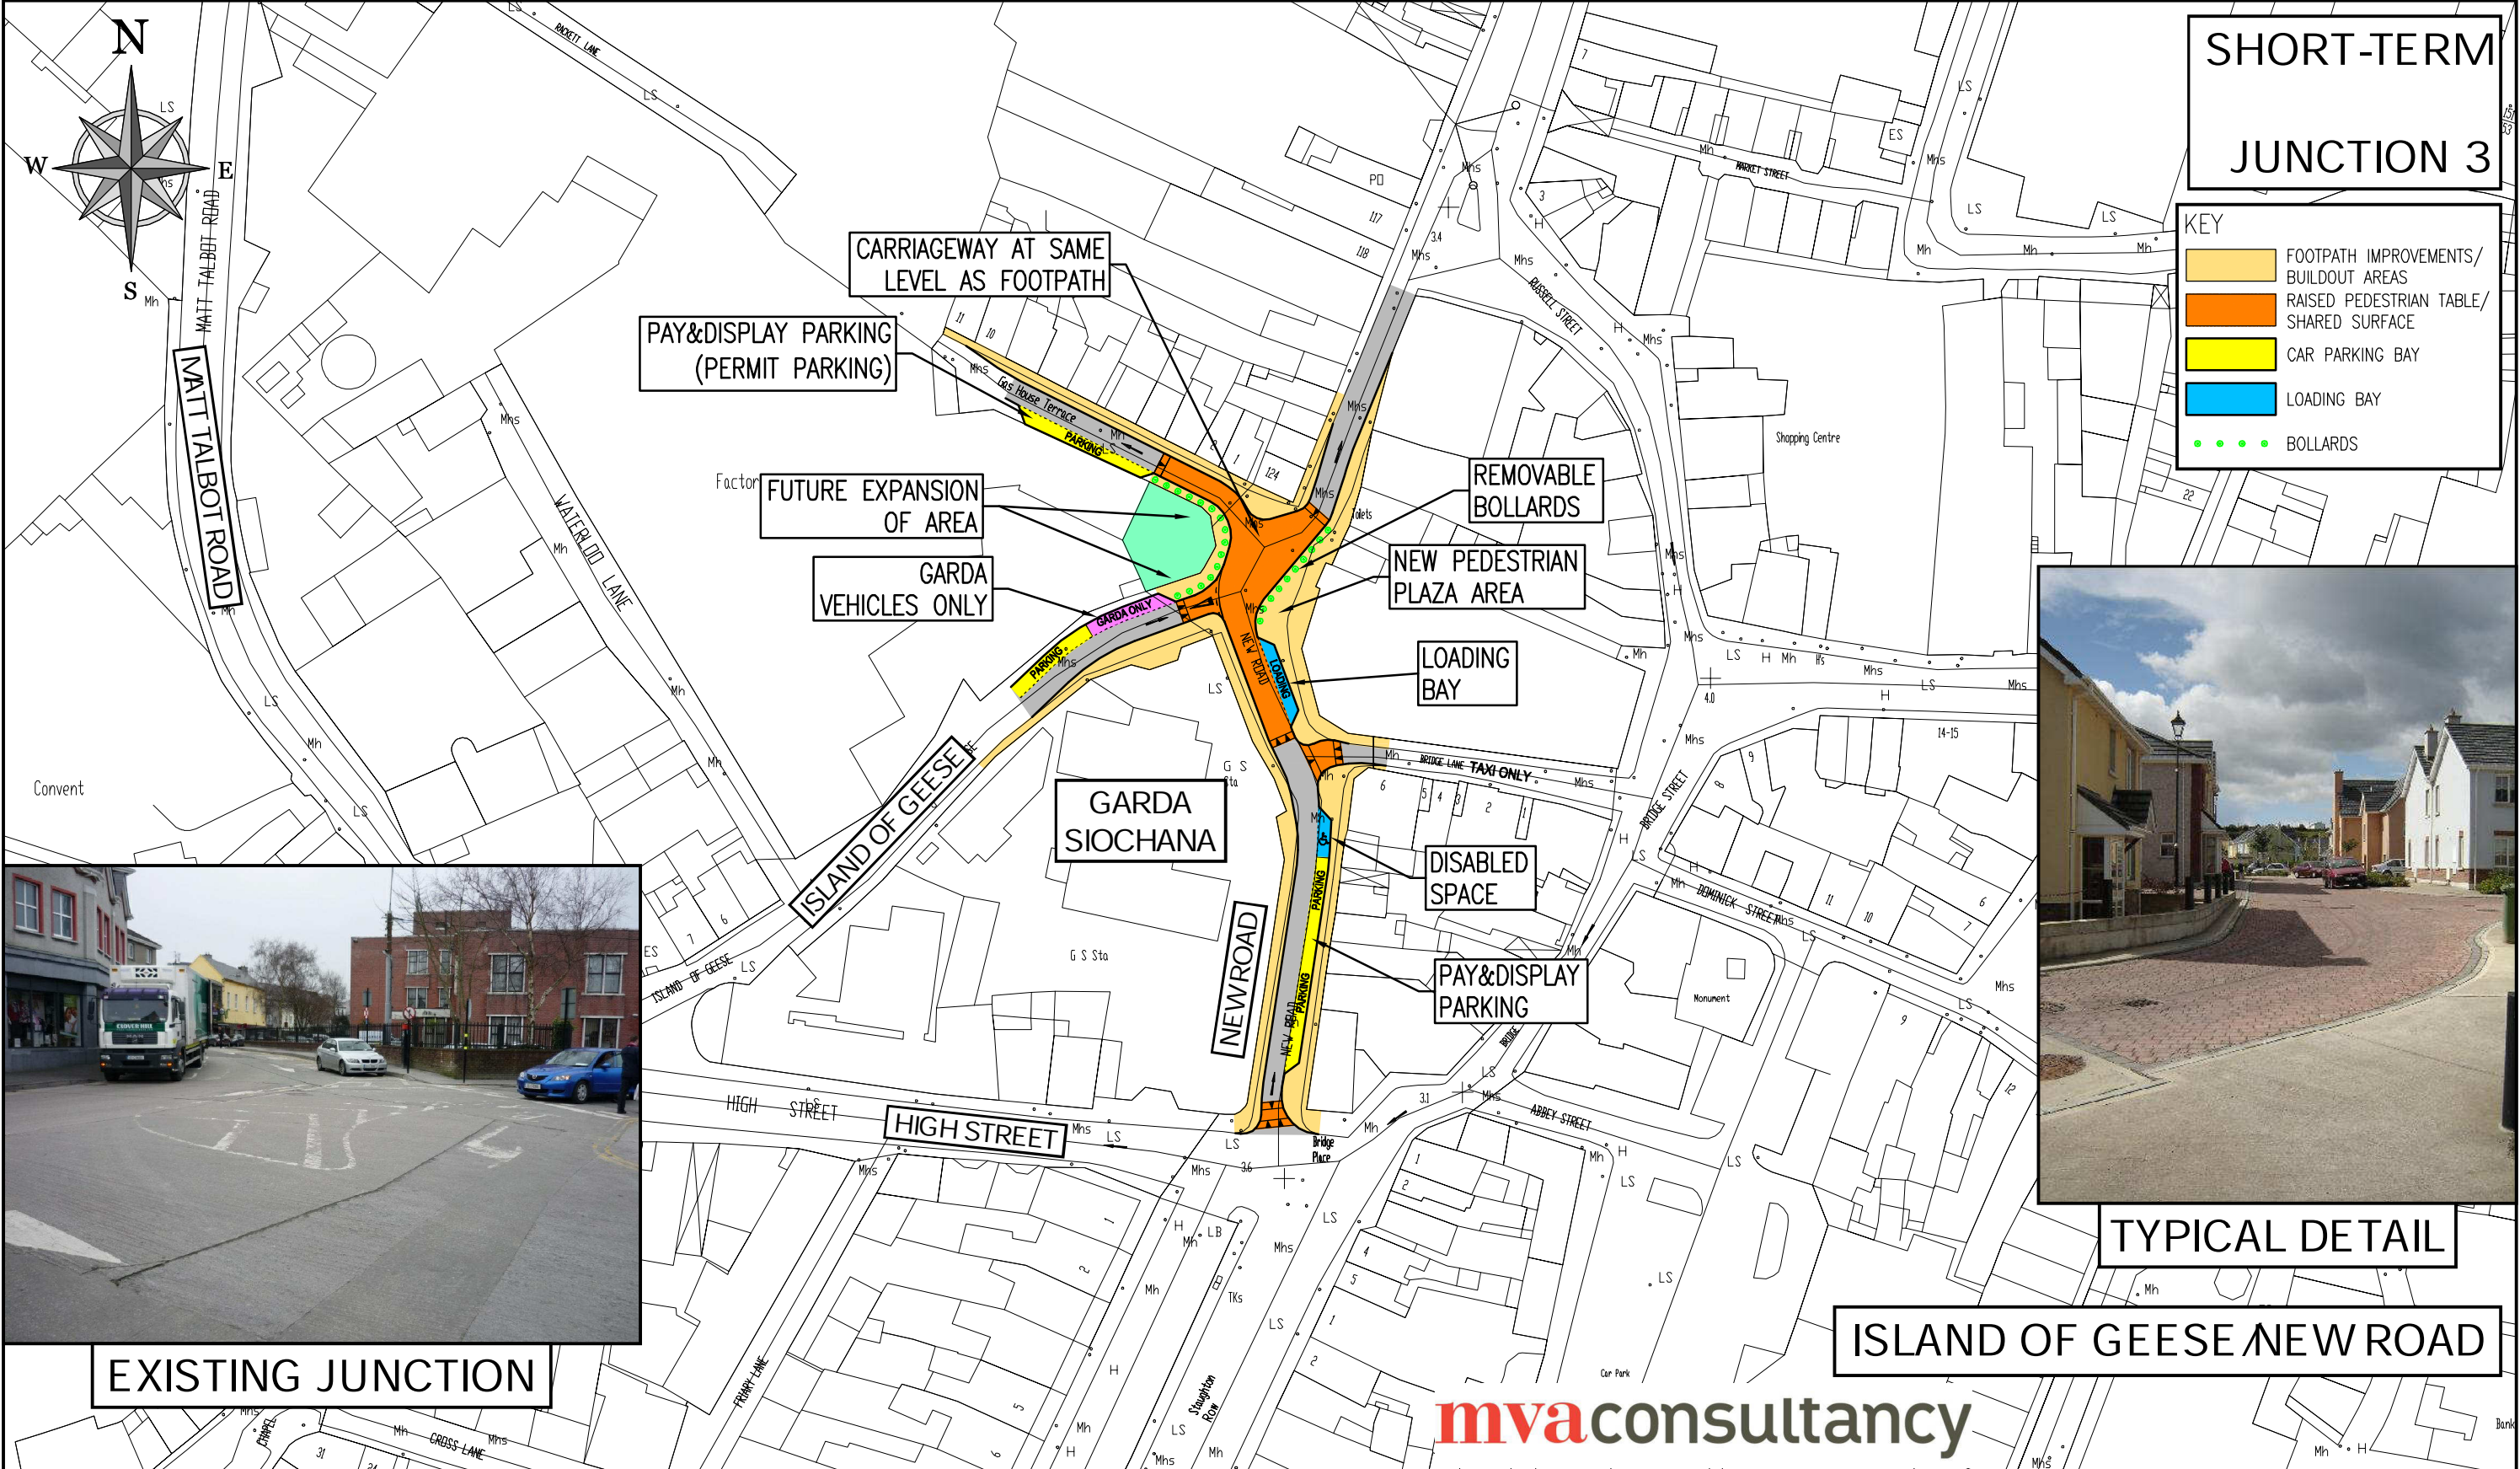

SHORT-TERM  
JUNCTION 3

KEY

- FOOTPATH IMPROVEMENTS/ BUILDOUT AREAS
- RAISED PEDESTRIAN TABLE/ SHARED SURFACE
- CAR PARKING BAY
- LOADING BAY
- BOLLARDS




EXISTING JUNCTION




TYPICAL DETAIL


ISLAND OF GEESE NEW ROAD


mvaconsultancy


PROJECT TRALEE TRAFFIC MANAGEMENT PLAN		NOTES  1. TACTILE PAVING AND DROPPED KERBS TO BE PROVIDED AT ALL UPGRADED JUNCTIONS. LAYOUT TO BE IN ACCORDANCE WITH NATIONAL STANDARD.  2. ALL SIGNALISED JUNCTIONS TO BE MOVA CONTROLLED UNLESS STATED OTHERWISE.	 <div>DUBLIN OFFICE Herbert House, Harmony Row, Dublin 2, Ireland. PHONE +353 1 400 4000 FAX +353 1 400 4050  WATERFORD OFFICE Unit 2, The Chandlery, 1-2 O'Connell Street, Waterford, Ireland. PHONE +353 51 309 500 FAX +353 51 844 913  DBFL Consulting Engineers    EMAIL <a href="mailto:info@dbfl.ie">info@dbfl.ie</a>    SITE <a href="http://www.dbfl.ie">www.dbfl.ie</a></div>	DESIGNED	JSY	PREPARED	PGC
DRG. TITLE SHORT-TERM JUNCTION IMPROVEMENTS JUNCTION 3				DATE	APRIL 2010	CHECKED	JSY
				CLIENT  TRALEE TOWN COUNCIL			
		SCALE		1:1000	DRG. NO.  092113-2003		
		FILE REF.		092113-2000			



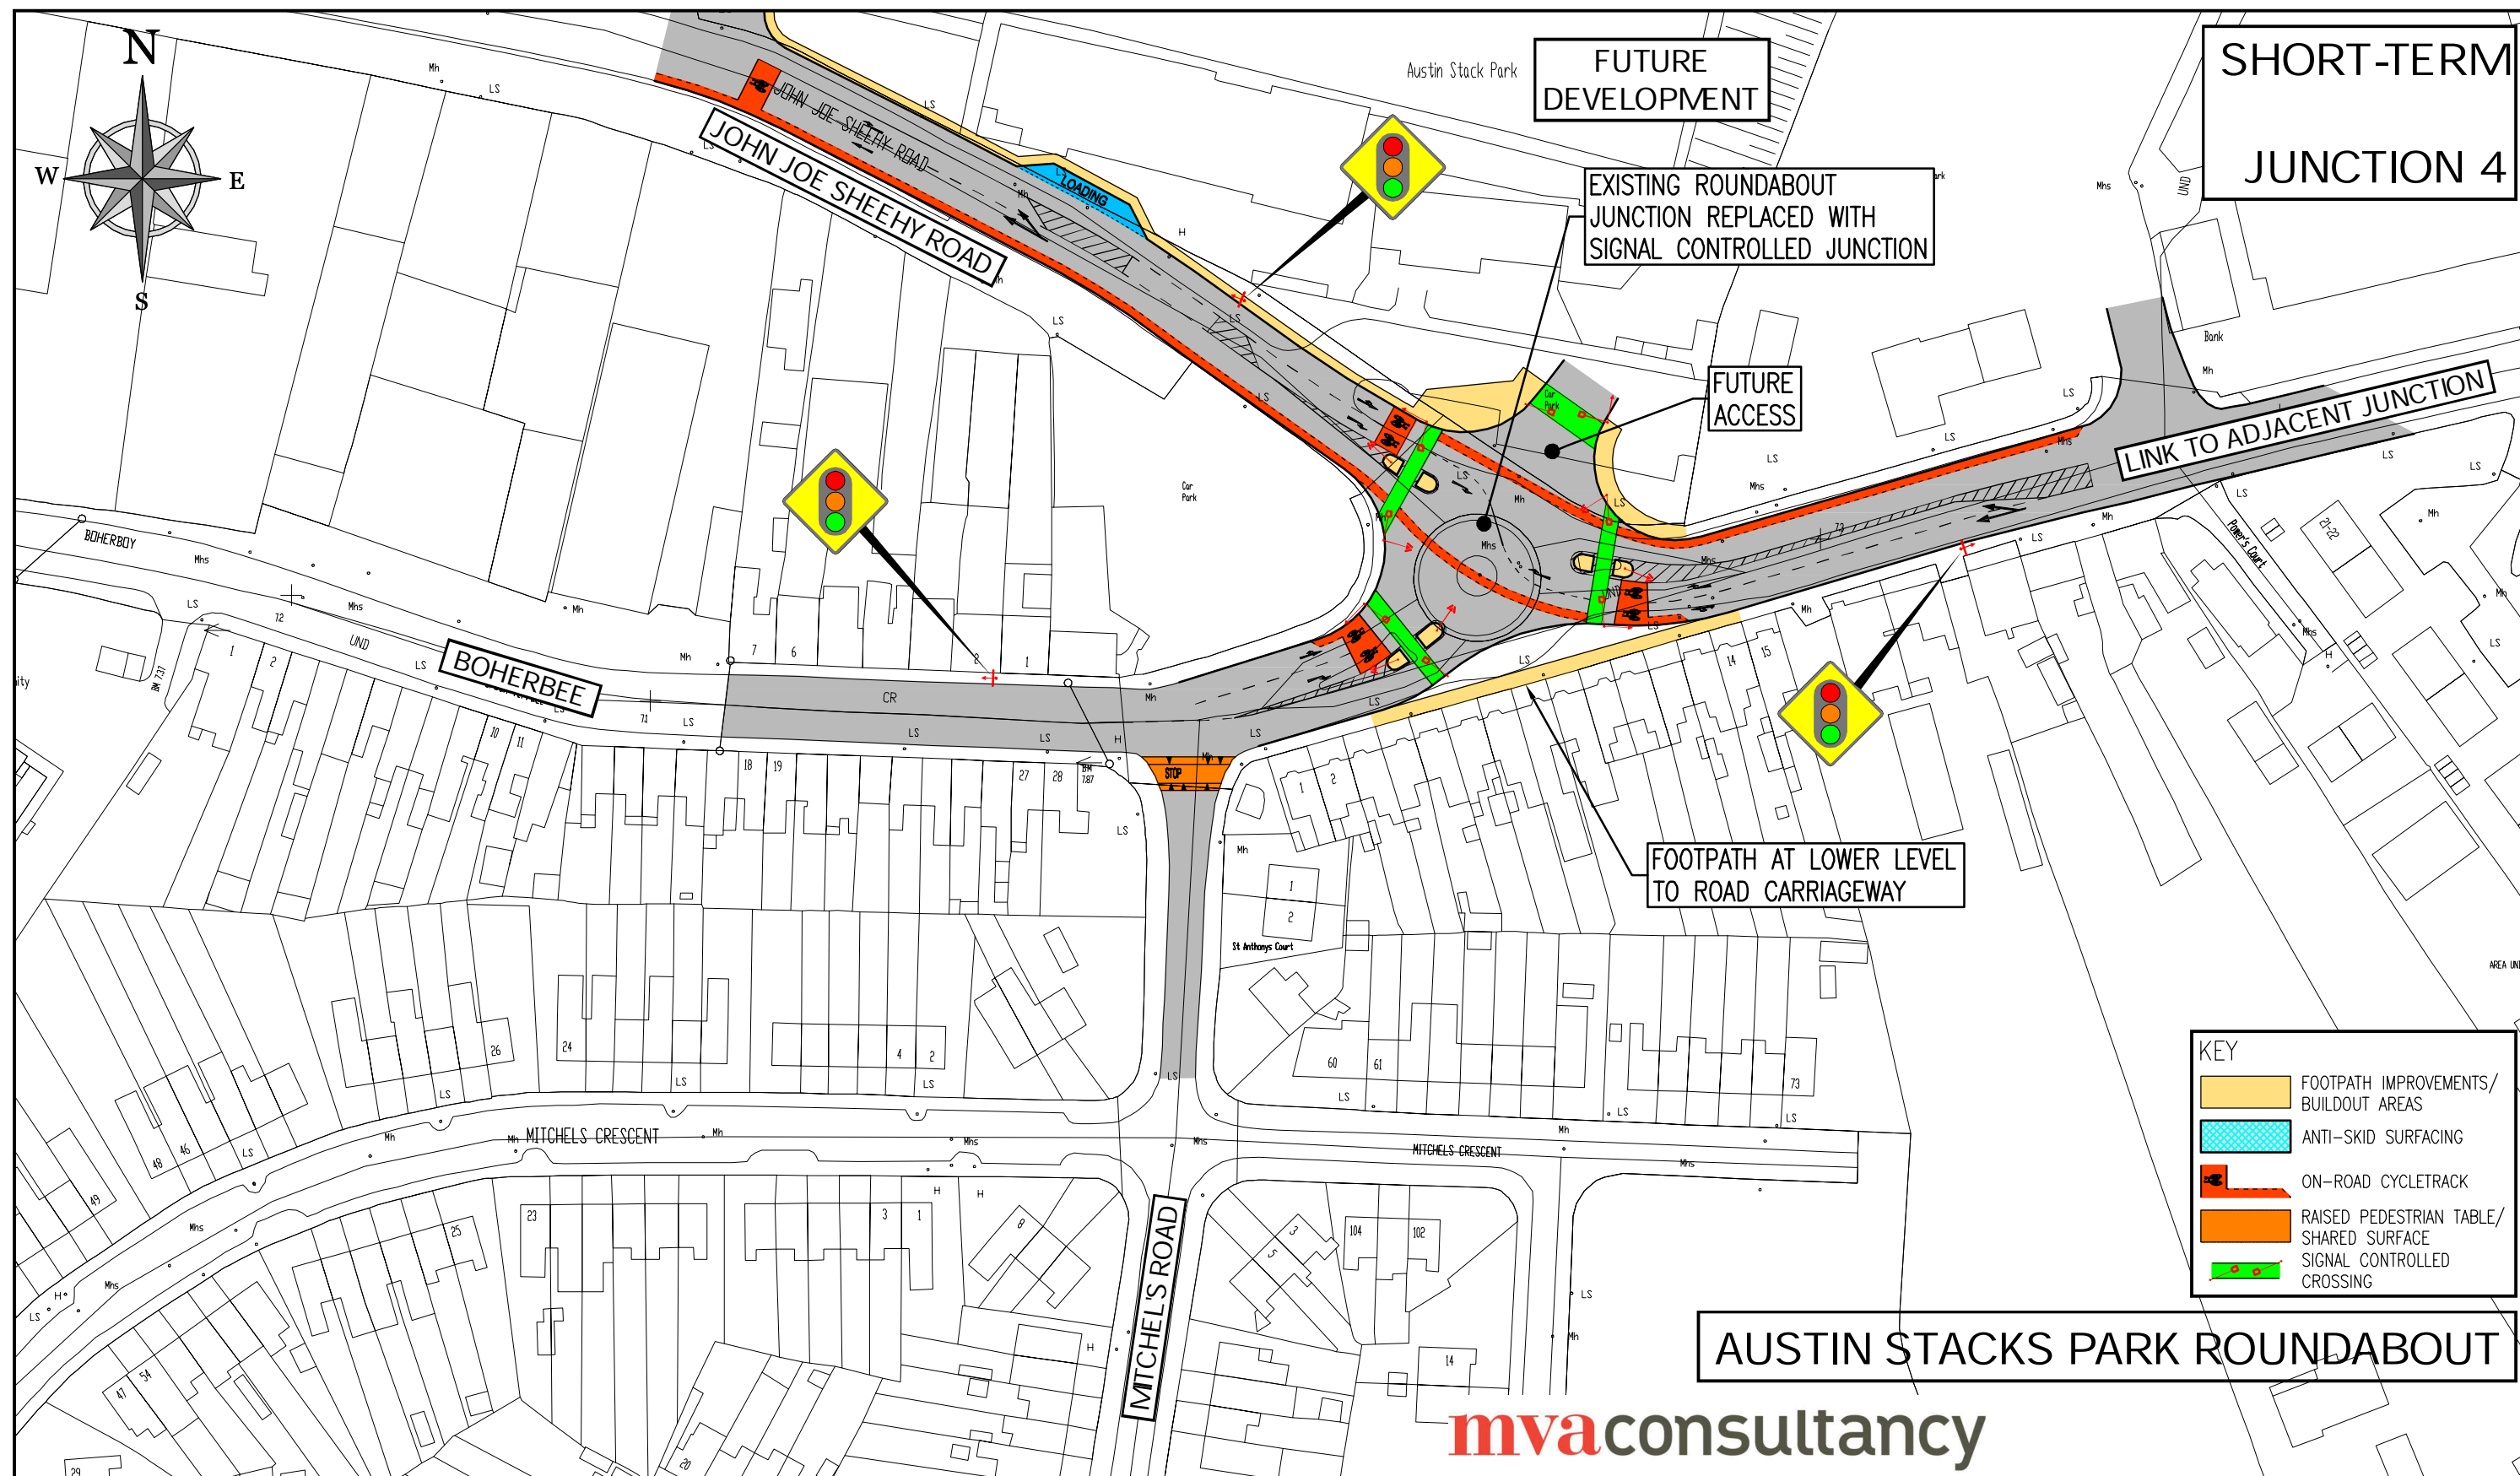


PROJECT TRALEE TRAFFIC MANAGEMENT PLAN		NOTES  1. TACTILE PAVING AND DROPPED KERBS TO BE PROVIDED AT ALL UPGRADED JUNCTIONS. LAYOUT TO BE IN ACCORDANCE WITH NATIONAL STANDARD.  2. ALL SIGNALISED JUNCTIONS TO BE MOVA CONTROLLED UNLESS STATED OTHERWISE.	 <div>DUBLIN OFFICE Herbert House, Harmony Row, Dublin 2, Ireland. PHONE +353 1 400 4000 FAX +353 1 400 4050</div> <div>WATERFORD OFFICE Unit 2, The Chandlery, 1-2 O' Connell Street, Waterford, Ireland. PHONE +353 51 309 500 FAX +353 51 844 913</div> <div>DBFL Consulting Engineers    EMAIL info@dbfl.ie    SITE www.dbfl.ie</div>	DESIGNED	JSY	PREPARED	PGC
DRG. TITLE SHORT-TERM JUNCTION IMPROVEMENTS JUNCTION 4				DATE	APRIL 2010	CHECKED	JSY
		CLIENT  TRALEE TOWN COUNCIL					
		SCALE 1:1000		DRG. NO. 092113-2004			
		FILE REF. 092113-2000					

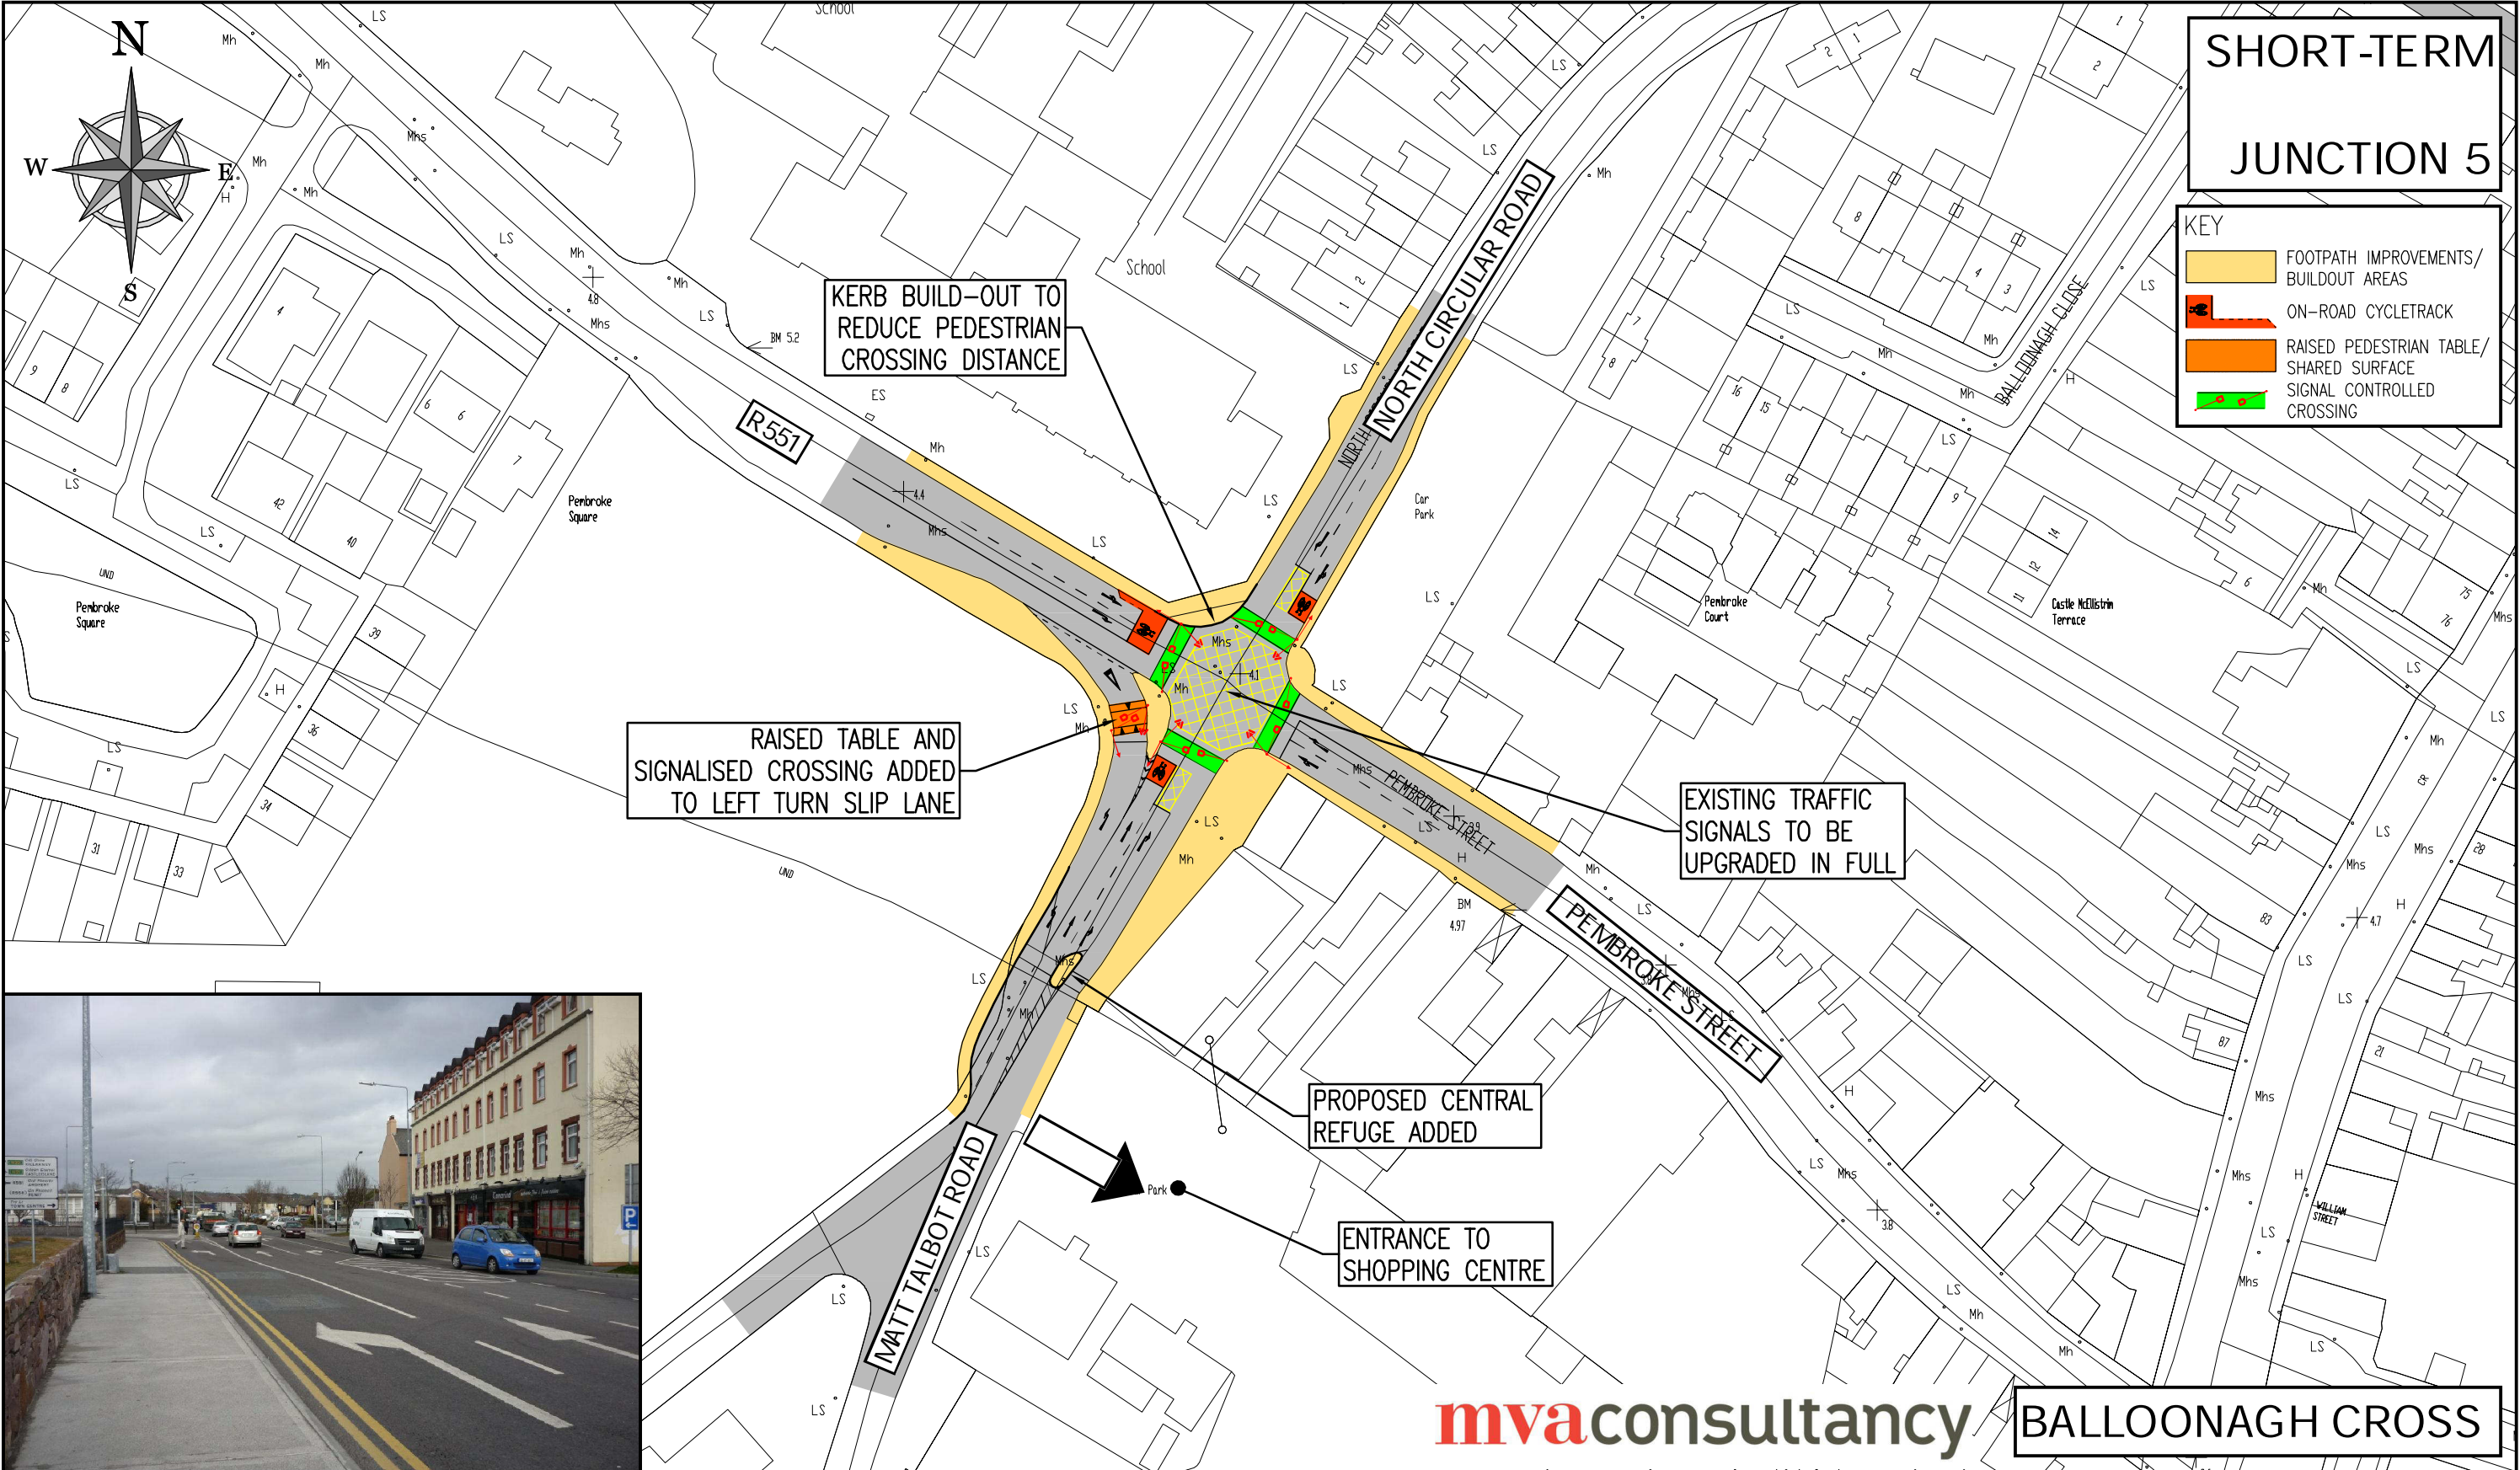



PROJECT TRALEE TRAFFIC MANAGEMENT PLAN	NOTES  1. TACTILE PAVING AND DROPPED KERBS TO BE PROVIDED AT ALL UPGRADED JUNCTIONS. LAYOUT TO BE IN ACCORDANCE WITH NATIONAL STANDARD.  2. ALL SIGNALISED JUNCTIONS TO BE MOVA CONTROLLED UNLESS STATED OTHERWISE.	<div><div><div><div>DUBLIN OFFICE Herbert House, Harmony Row, Dublin 2, Ireland. PHONE +353 1 400 4000 FAX +353 1 400 4050</div><div>WATERFORD OFFICE Unit 2, The Chandlery, 1-2 O'Connell Street, Waterford, Ireland. PHONE +353 51 309 500 FAX +353 51 844 913</div></div></div><div><div>DBFL Consulting Engineers</div><div>EMAIL <a href="mailto:info@dbfl.ie">info@dbfl.ie</a> SITE <a href="http://www.dbfl.ie">www.dbfl.ie</a></div></div></div>	DESIGNED	JSY	PREPARED	PGC
			DATE	APRIL 2010	CHECKED	JSY
DRG. TITLE SHORT-TERM JUNCTION IMPROVEMENTS JUNCTION 5			CLIENT			
			TRALEE TOWN COUNCIL			
			SCALE	1:1000	DRG. NO.  092113-2005	
FILE REF.	092113-2000					



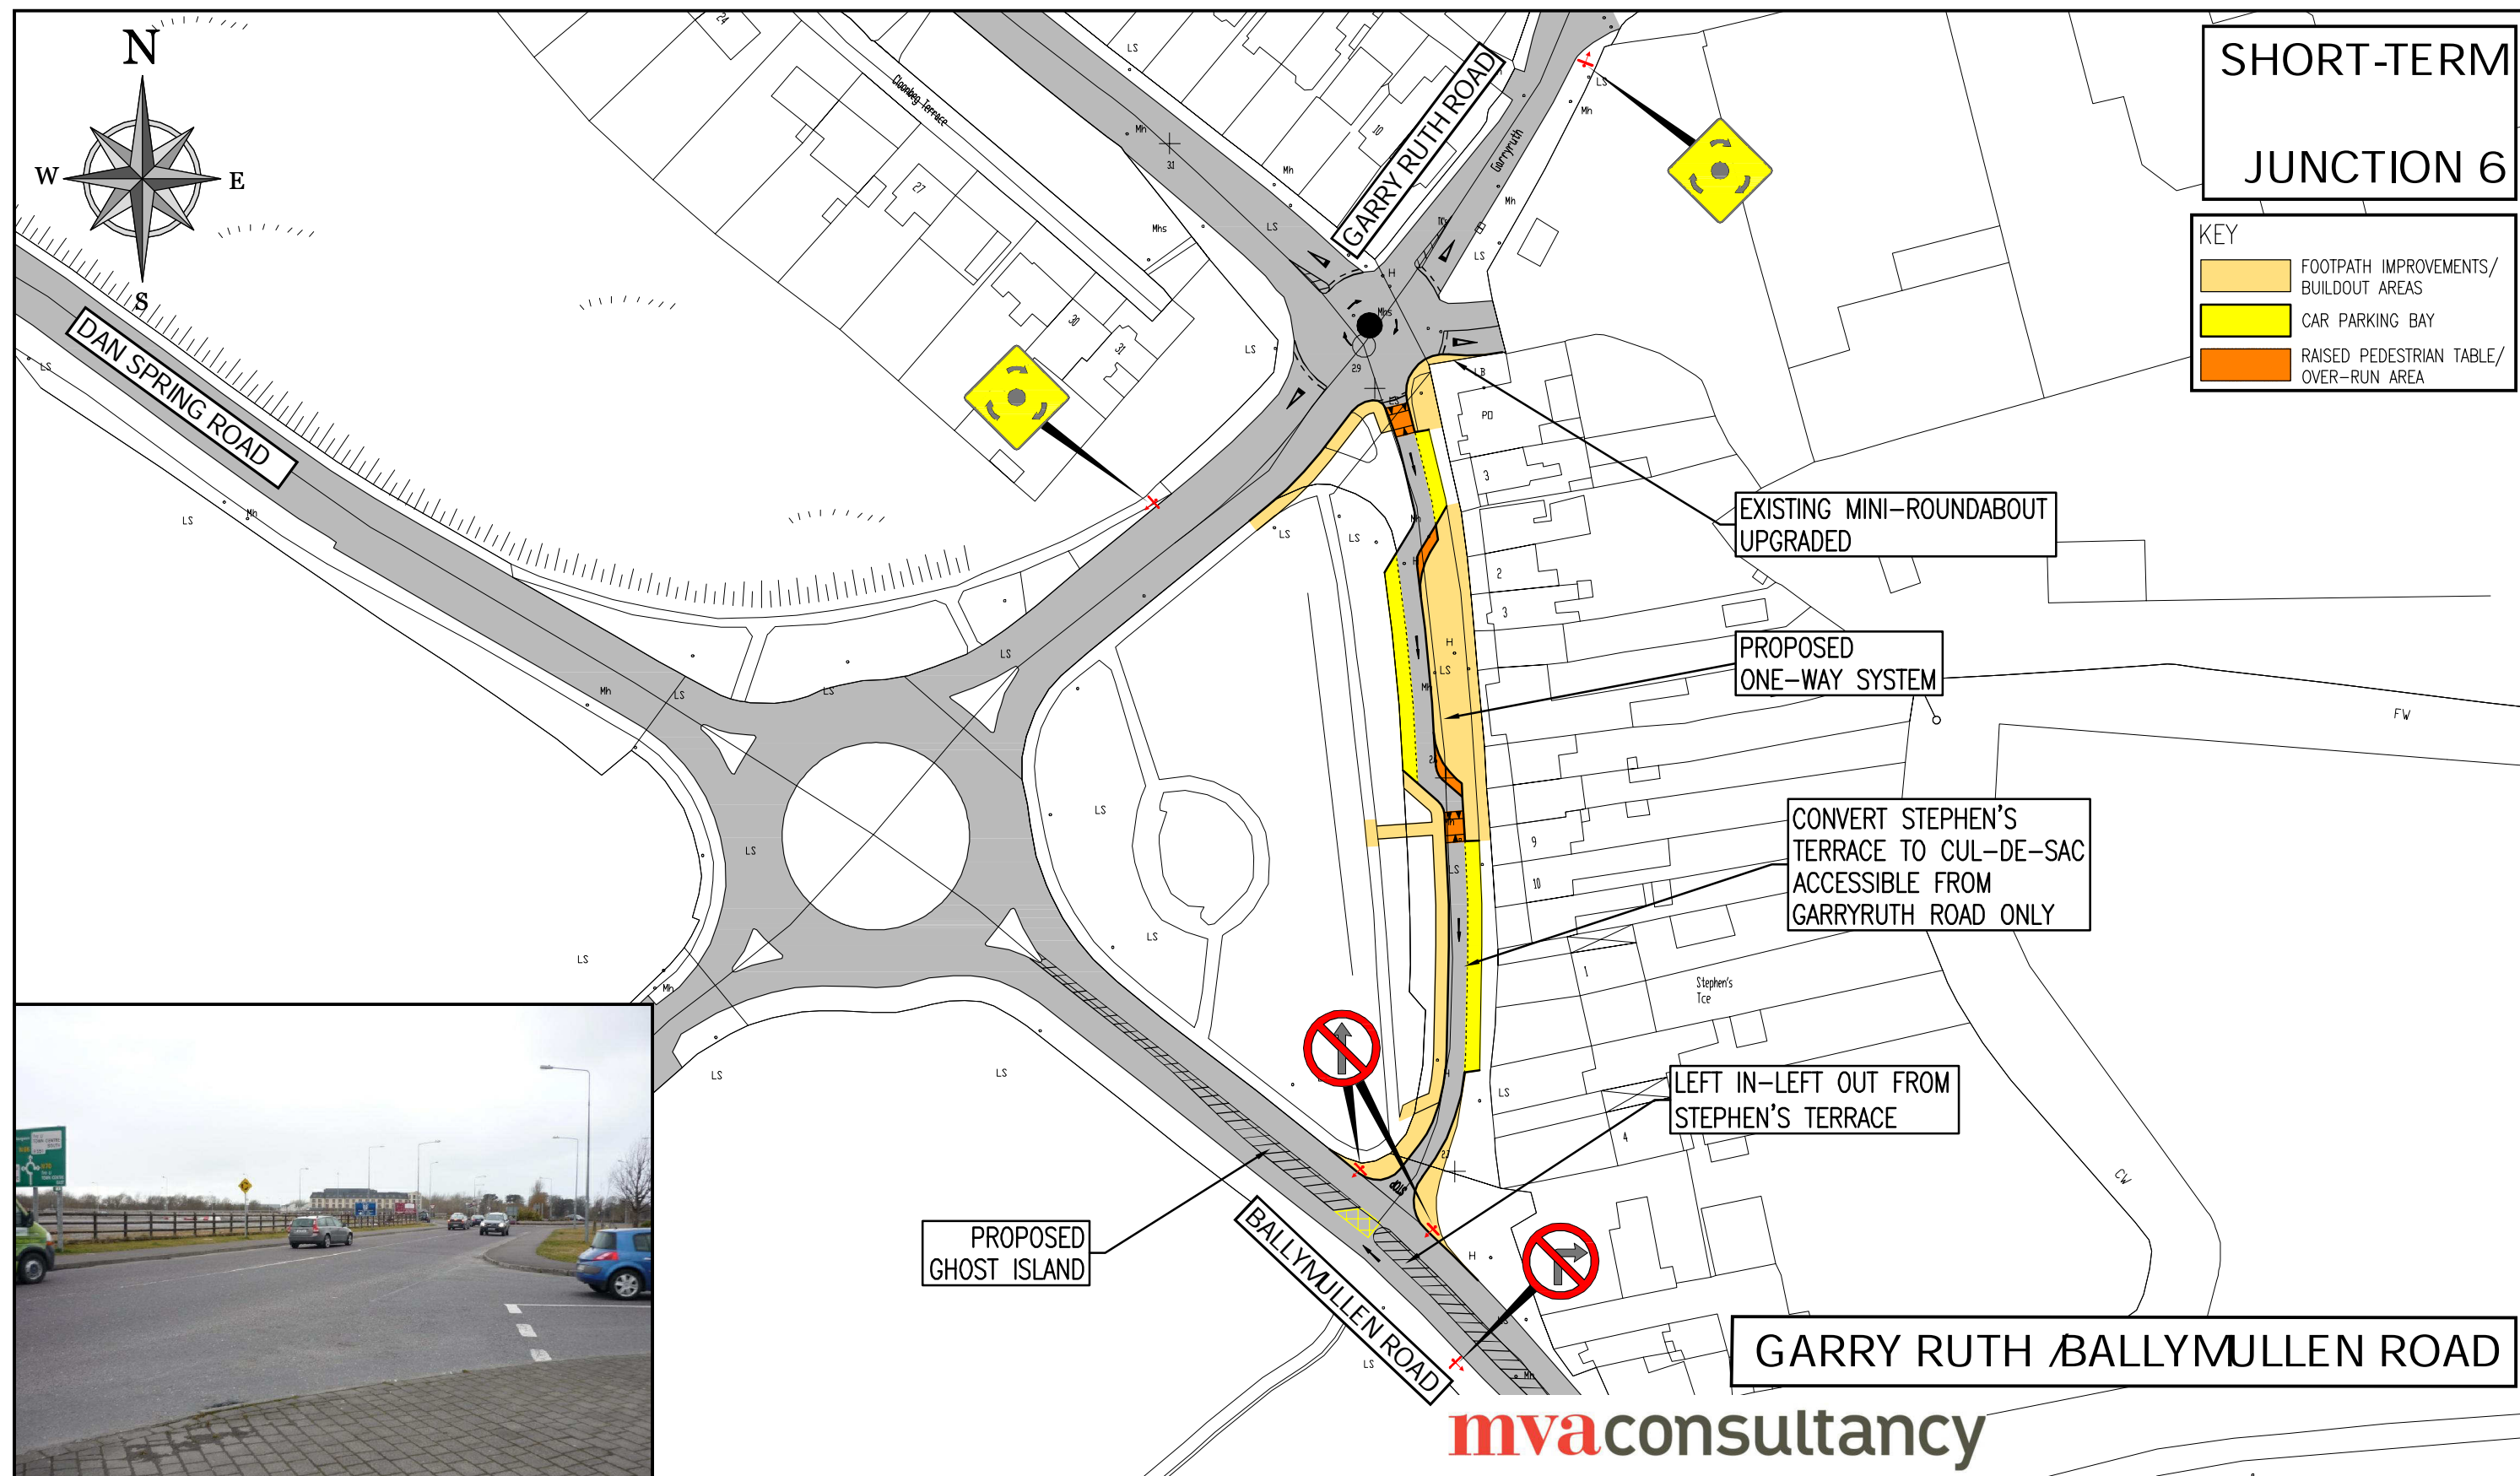



<div>PROJECT</div> <div>TRALEE TRAFFIC MANAGEMENT PLAN</div>		<div>NOTES</div> <div>1. TACTILE PAVING AND DROPPED KERBS TO BE PROVIDED AT ALL UPGRADED JUNCTIONS. LAYOUT TO BE IN ACCORDANCE WITH NATIONAL STANDARD.</div> <div>2. ALL SIGNALISED JUNCTIONS TO BE MOVA CONTROLLED UNLESS STATED OTHERWISE.</div>	<div><div><div><div></div></div></div><div><div>DUBLIN OFFICE Herbert House, Harmony Row, Dublin 2, Ireland. PHONE +353 1 400 4000 FAX +353 1 400 4050</div><div>WATERFORD OFFICE Unit 2, The Chandlery, 1-2 O' Connell Street, Waterford, Ireland. PHONE +353 51 309 500 FAX +353 51 844 913</div></div><div><div>DBFL Consulting Engineers</div><div>EMAIL <a href="mailto:info@dbfl.ie">info@dbfl.ie</a> SITE <a href="http://www.dbfl.ie">www.dbfl.ie</a></div></div></div>	<div>DESIGNED</div> <div>JSY</div> <div>PREPARED</div> <div>PGC</div>
<div>DRG. TITLE</div> <div>SHORT-TERM JUNCTION IMPROVEMENTS JUNCTION 6</div>				<div>DATE</div> <div>APRIL 2010</div> <div>CHECKED</div> <div>JSY</div>
			<div>CLIENT</div> <div>TRALEE TOWN COUNCIL</div>	
			<div>SCALE</div> <div>1:1000</div> <div>DRG. NO.</div> <div>092113-2006</div>	
			<div>FILE REF.</div> <div>092113-2000</div>	

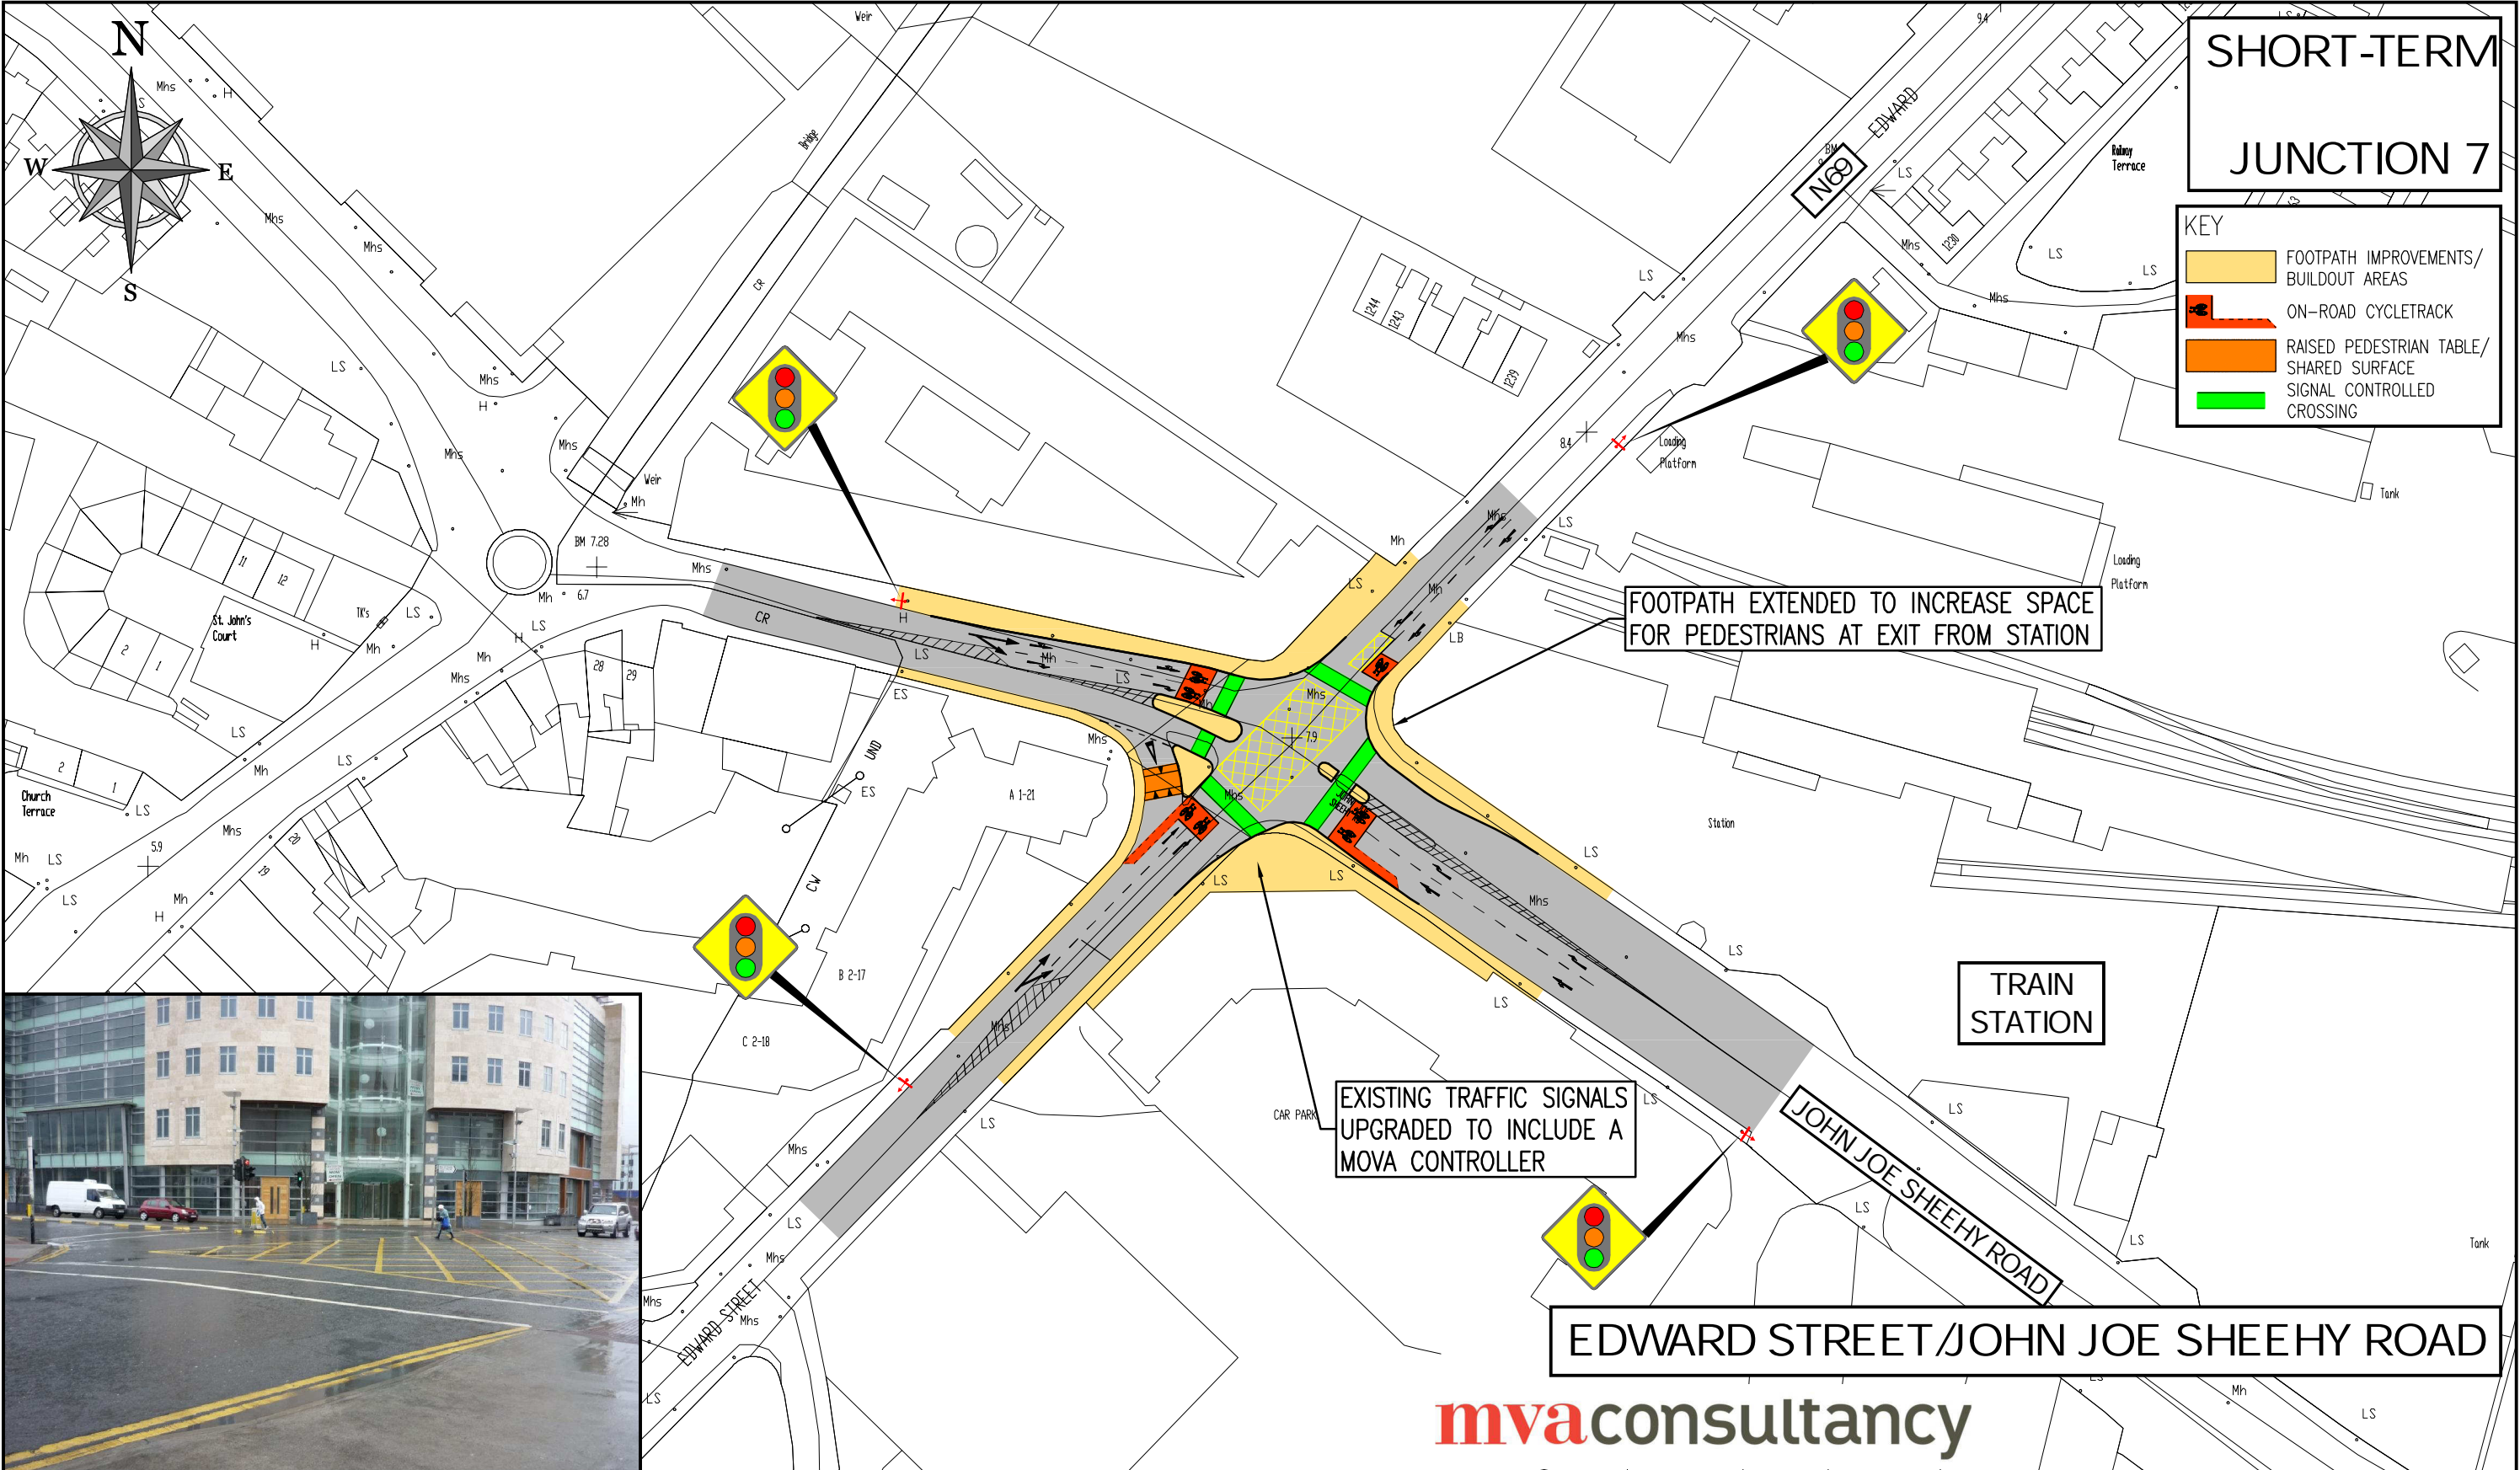


PROJECT TRALEE TRAFFIC MANAGEMENT PLAN	NOTES  1. TACTILE PAVING AND DROPPED KERBS TO BE PROVIDED AT ALL UPGRADED JUNCTIONS. LAYOUT TO BE IN ACCORDANCE WITH NATIONAL STANDARD.  2. ALL SIGNALISED JUNCTIONS TO BE MOVA CONTROLLED UNLESS STATED OTHERWISE.	 DUBLIN OFFICE Herbert House, Harmony Row, Dublin 2, Ireland. PHONE +353 1 400 4000 FAX +353 1 400 4050  WATERFORD OFFICE Unit 2, The Chandlery, 1-2 O'Connell Street, Waterford, Ireland. PHONE +353 51 309 500 FAX +353 51 844 913  DBFL Consulting Engineers EMAIL info@dbfl.ie SITE www.dbfl.ie	DESIGNED JSY	PREPARED PGC
			DATE APRIL 2010	CHECKED JSY
DRG. TITLE SHORT-TERM JUNCTION IMPROVEMENTS JUNCTION 7			CLIENT TRALEE TOWN COUNCIL	
			SCALE 1:1000	DRG. NO.
			FILE REF. 092113-2000	092113-2007



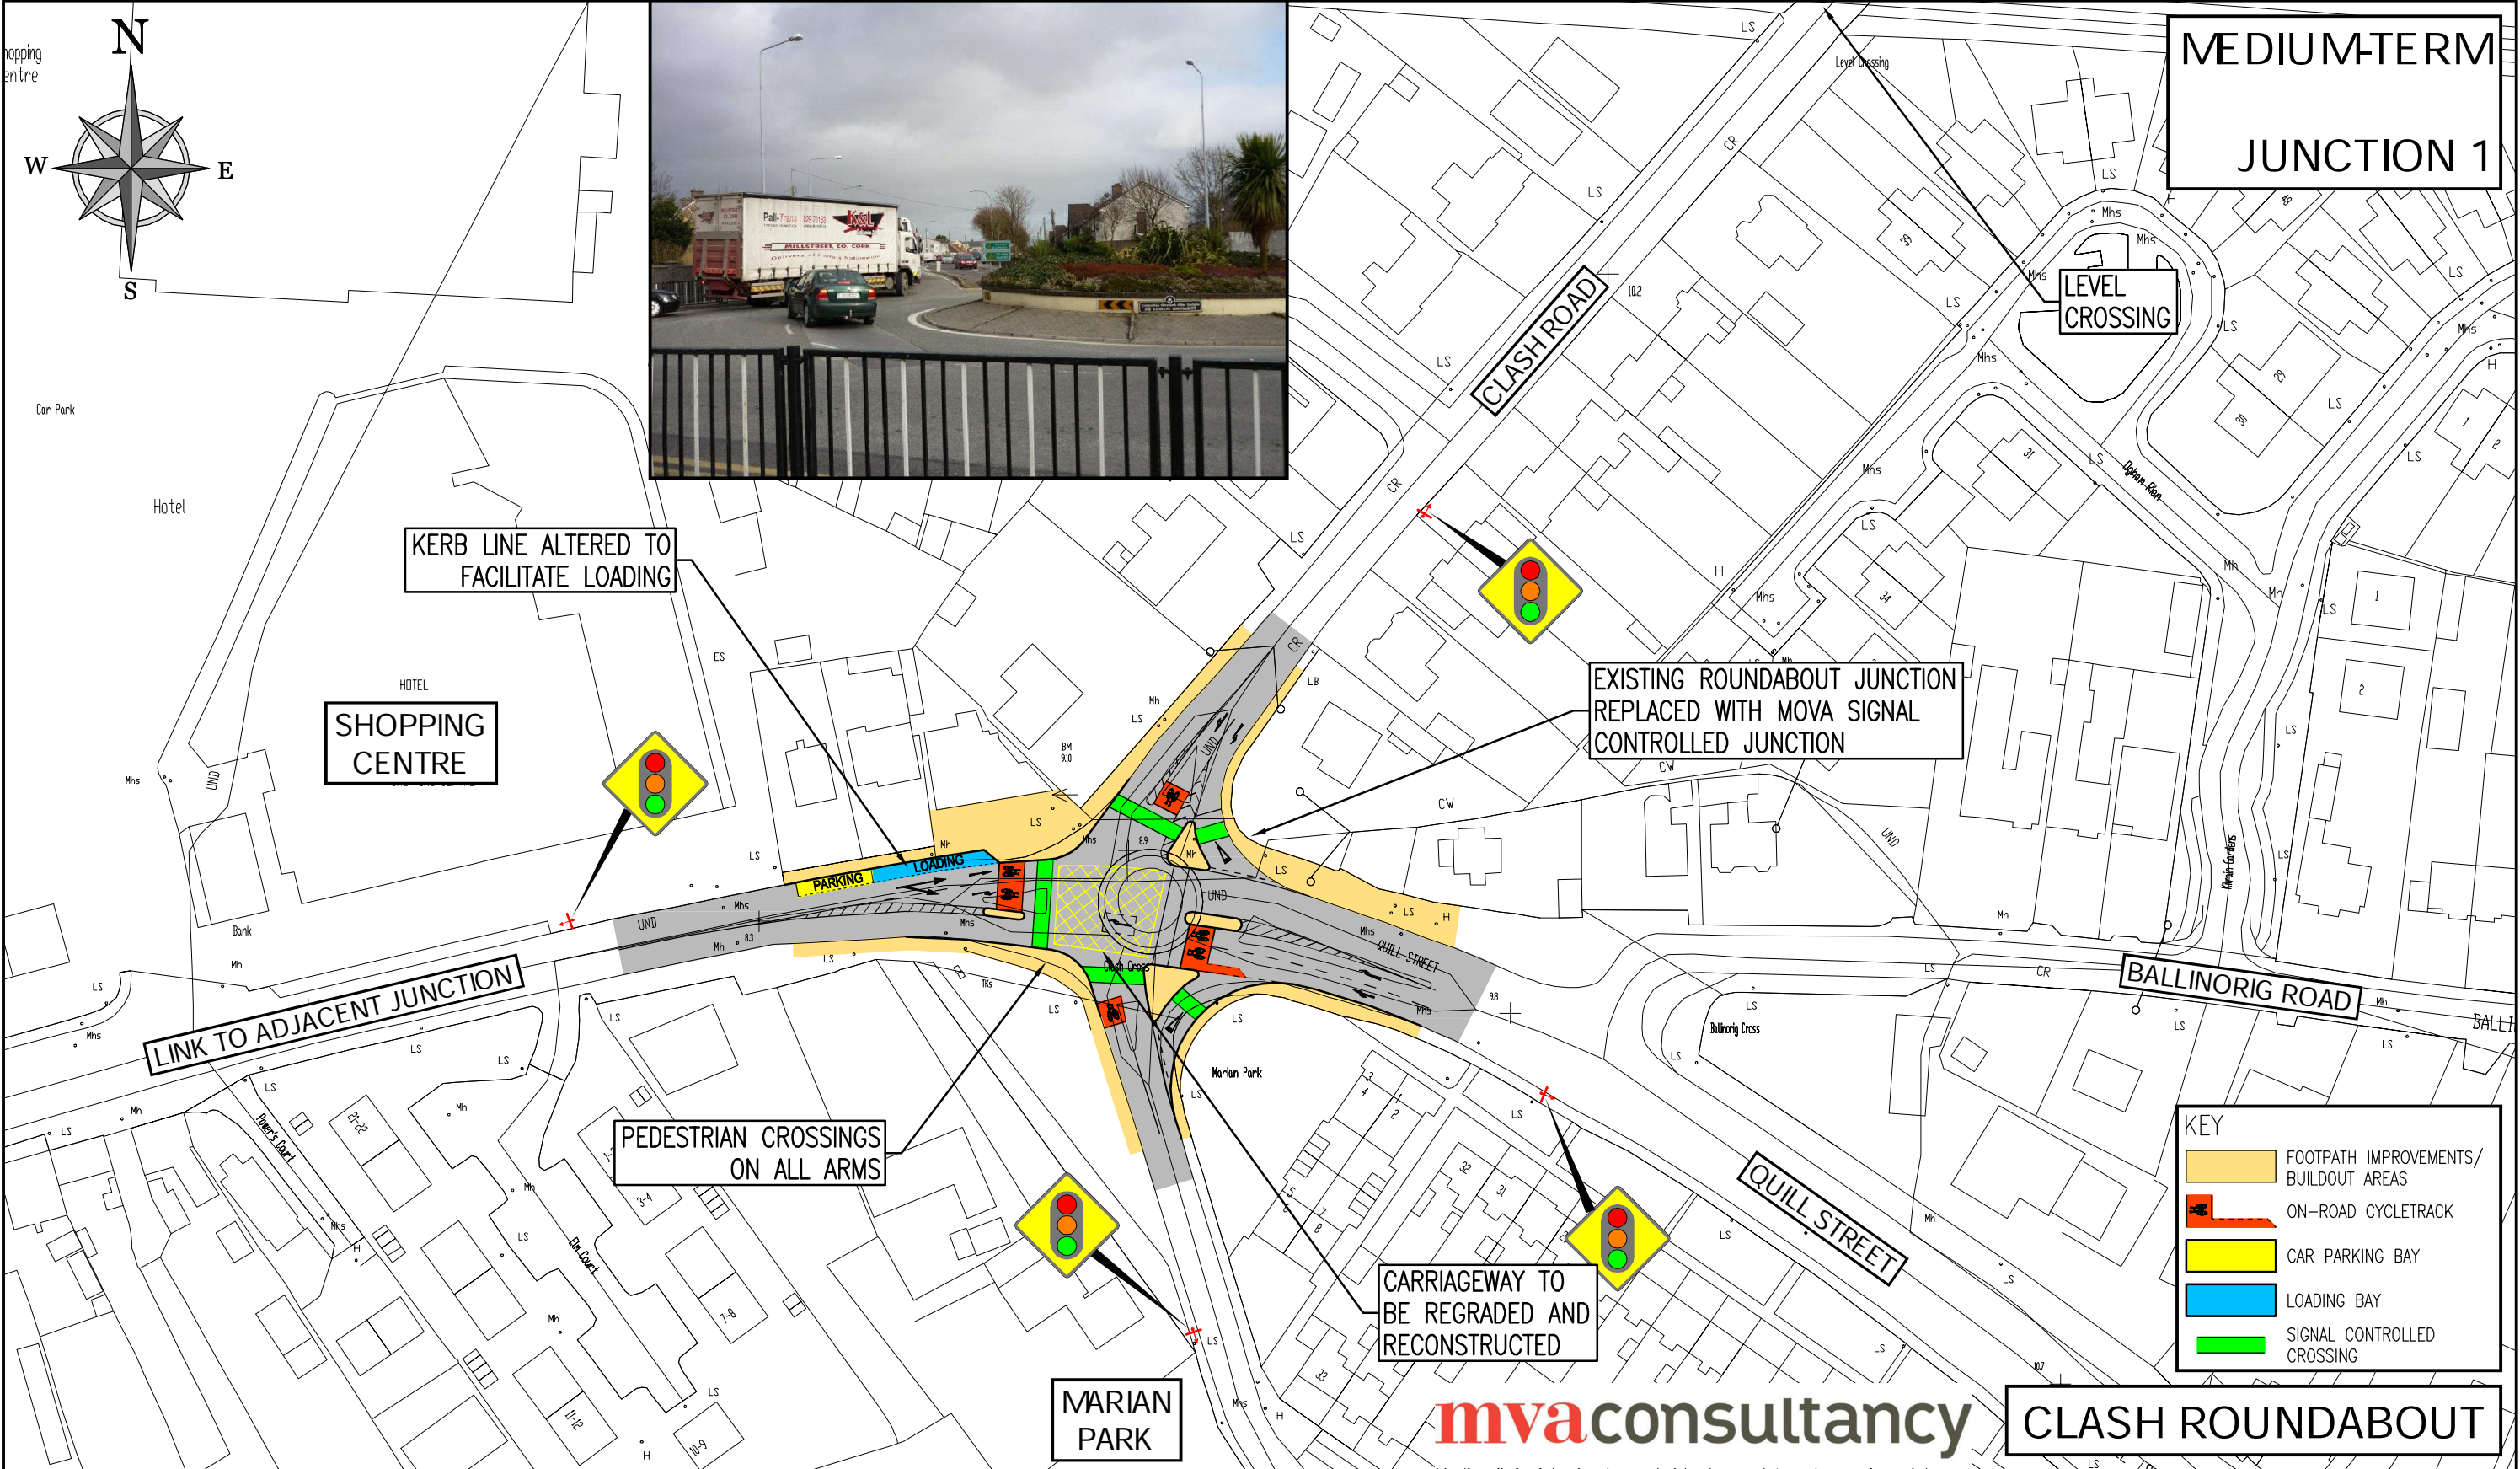


PROJECT TRALEE TRAFFIC MANAGEMENT PLAN		NOTES  1. TACTILE PAVING AND DROPPED KERBS TO BE PROVIDED AT ALL UPGRADED JUNCTIONS. LAYOUT TO BE IN ACCORDANCE WITH NATIONAL STANDARD.  2. ALL SIGNALISED JUNCTIONS TO BE MOVA CONTROLLED UNLESS STATED OTHERWISE.	<div></div> <div>DUBLIN OFFICE Herbert House, Harmony Row, Dublin 2, Ireland. PHONE +353 1 400 4000 FAX +353 1 400 4050  WATERFORD OFFICE Unit 2, The Chandlery, 1-2 O'Connell Street, Waterford, Ireland. PHONE +353 51 309 500 FAX +353 51 844 913  DBFL Consulting Engineers      EMAIL <a href="mailto:info@dbfl.ie">info@dbfl.ie</a> SITE <a href="http://www.dbfl.ie">www.dbfl.ie</a></div>	DESIGNED	JSY	PREPARED	PGC
DRG. TITLE MEDIUM-TERM JUNCTION IMPROVEMENTS JUNCTION 1				DATE	APRIL 2010	CHECKED	JSY
			CLIENT  TRALEE TOWN COUNCIL				
			SCALE	1:1000	DRG. NO.		092113-2011
			FILE REF.	092113-2001			



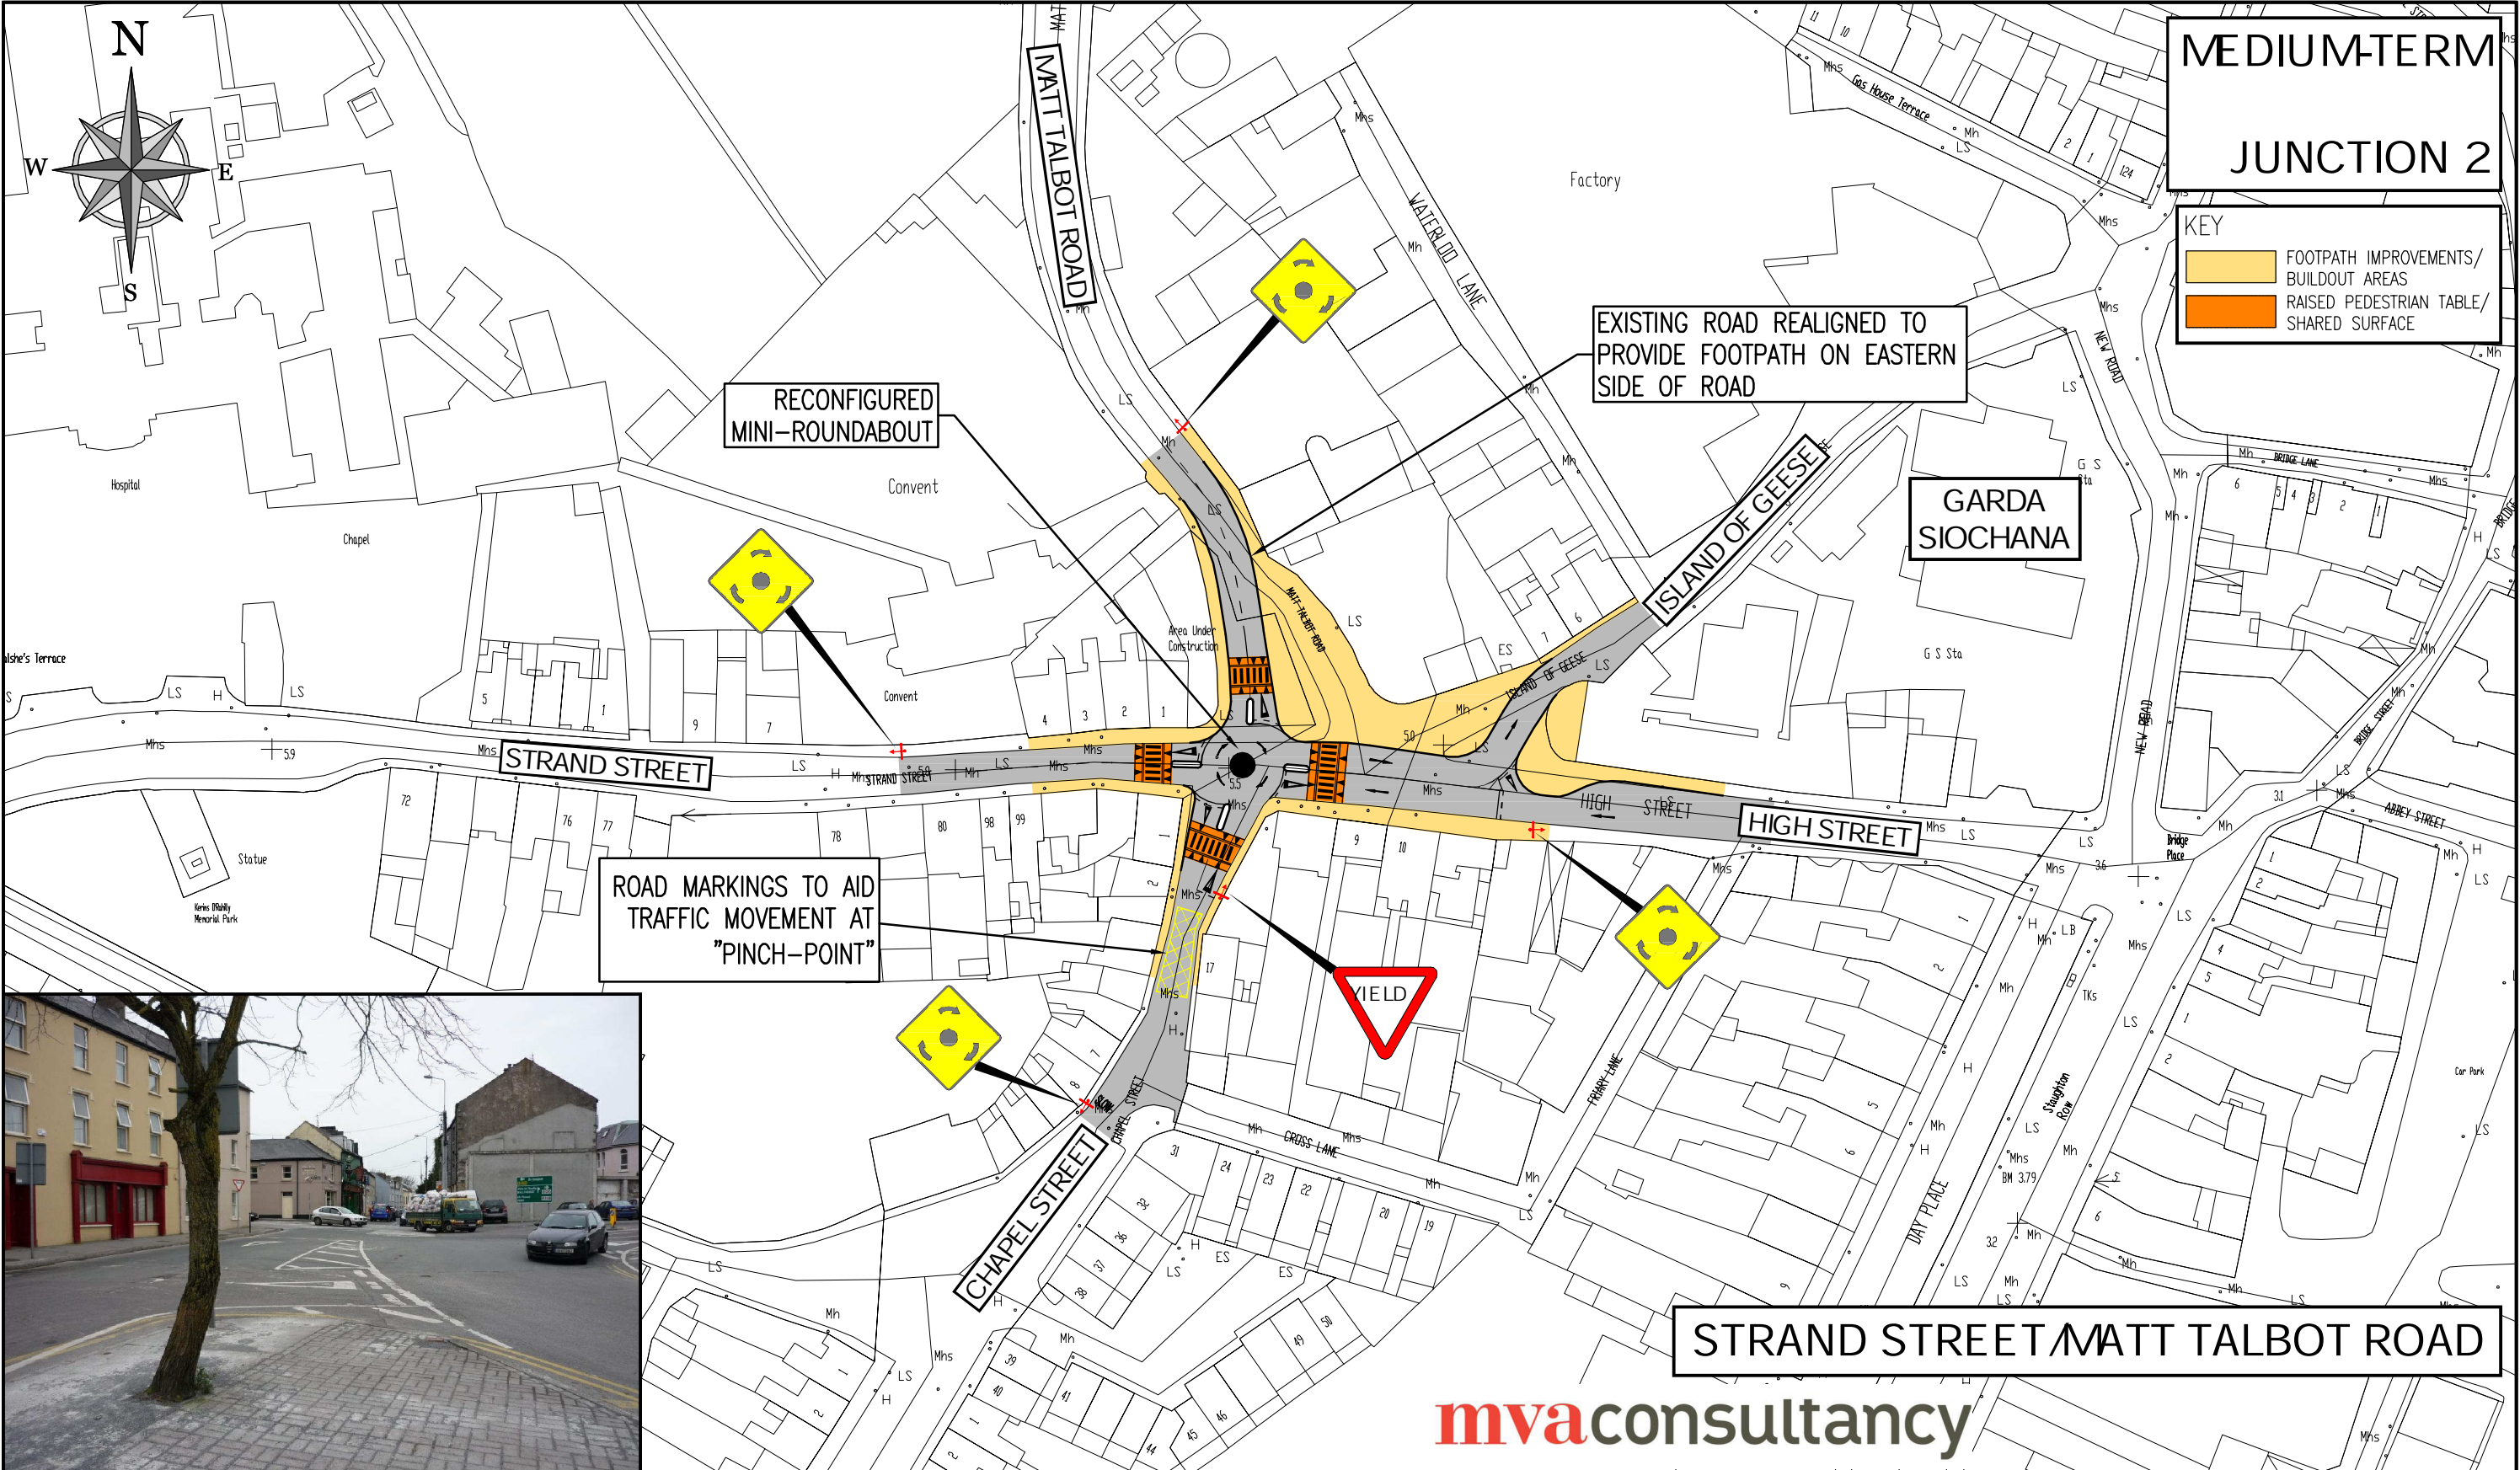



PROJECT TRALEE TRAFFIC MANAGEMENT PLAN	NOTES  1. TACTILE PAVING AND DROPPED KERBS TO BE PROVIDED AT ALL UPGRADED JUNCTIONS. LAYOUT TO BE IN ACCORDANCE WITH NATIONAL STANDARD.  2. ALL SIGNALISED JUNCTIONS TO BE MOVA CONTROLLED UNLESS STATED OTHERWISE.	 DUBLIN OFFICE Herbert House, Harmony Row, Dublin 2, Ireland. PHONE +353 1 400 4000 FAX +353 1 400 4050  WATERFORD OFFICE Unit 2, The Chandlery, 1-2 O'Connell Street, Waterford, Ireland. PHONE +353 51 309 500 FAX +353 51 844 913  DBFL Consulting Engineers EMAIL info@dbfl.ie SITE www.dbfl.ie	DESIGNED JSY	PREPARED PGC
			DATE APRIL 2010	CHECKED JSY
DRG. TITLE MEDIUM-TERM JUNCTION IMPROVEMENTS JUNCTION 2			CLIENT TRALEE TOWN COUNCIL	
			SCALE 1:1000	DRG. NO.
			FILE REF. 092113-2001	092113-2012








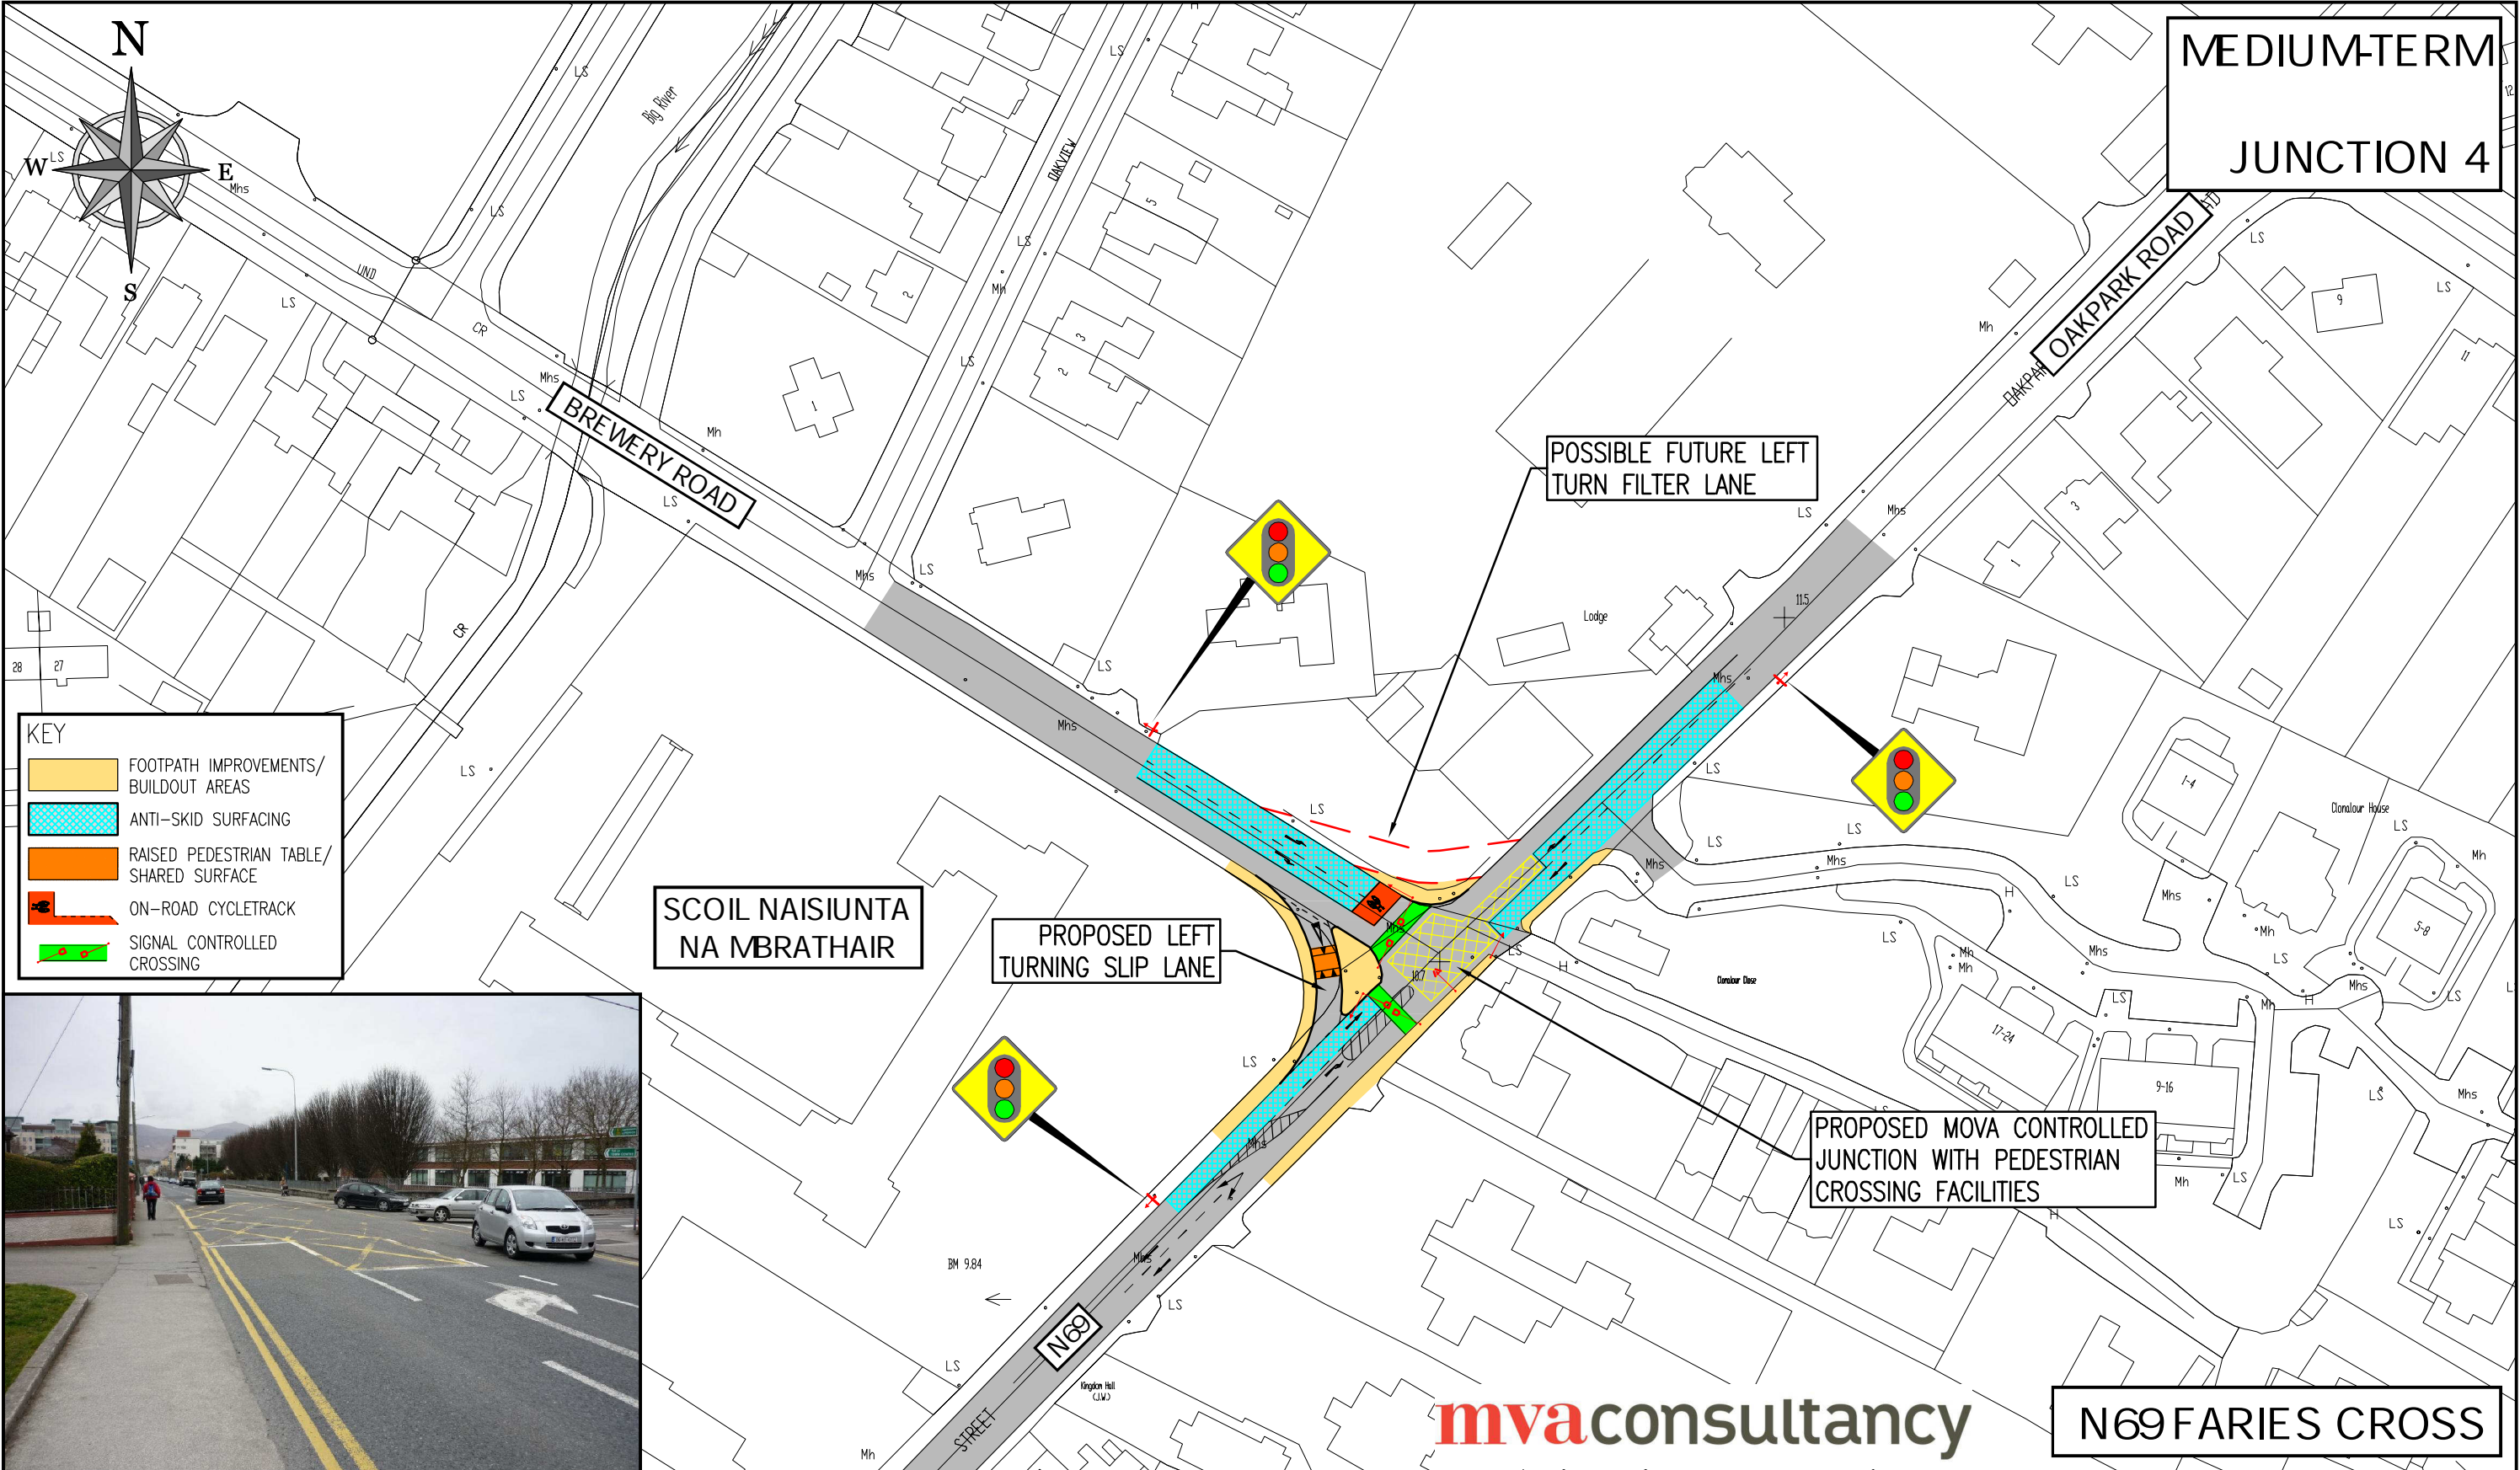


PROJECT TRALEE TRAFFIC MANAGEMENT PLAN		NOTES  1. TACTILE PAVING AND DROPPED KERBS TO BE PROVIDED AT ALL UPGRADED JUNCTIONS. LAYOUT TO BE IN ACCORDANCE WITH NATIONAL STANDARD.  2. ALL SIGNALISED JUNCTIONS TO BE MOVA CONTROLLED UNLESS STATED OTHERWISE.	<div><div>DUBLIN OFFICE Herbert House, Harmony Row, Dublin 2, Ireland. PHONE +353 1 400 4000 FAX +353 1 400 4050  WATERFORD OFFICE Unit 2, The Chandlery, 1-2 O'Connell Street, Waterford, Ireland. PHONE +353 51 309 500 FAX +353 51 844 913  DBFL Consulting Engineers    EMAIL <a href="mailto:info@dbfl.ie">info@dbfl.ie</a> SITE <a href="http://www.dbfl.ie">www.dbfl.ie</a></div></div>	DESIGNED	JSY	PREPARED	PGC
DRG. TITLE MEDIUM-TERM JUNCTION IMPROVEMENTS JUNCTION 4				DATE	APRIL 2010	CHECKED	JSY
				CLIENT  TRALEE TOWN COUNCIL			
				SCALE	1:1000	DRG. NO.  092113-2014	
		FILE REF.		092113-2001			




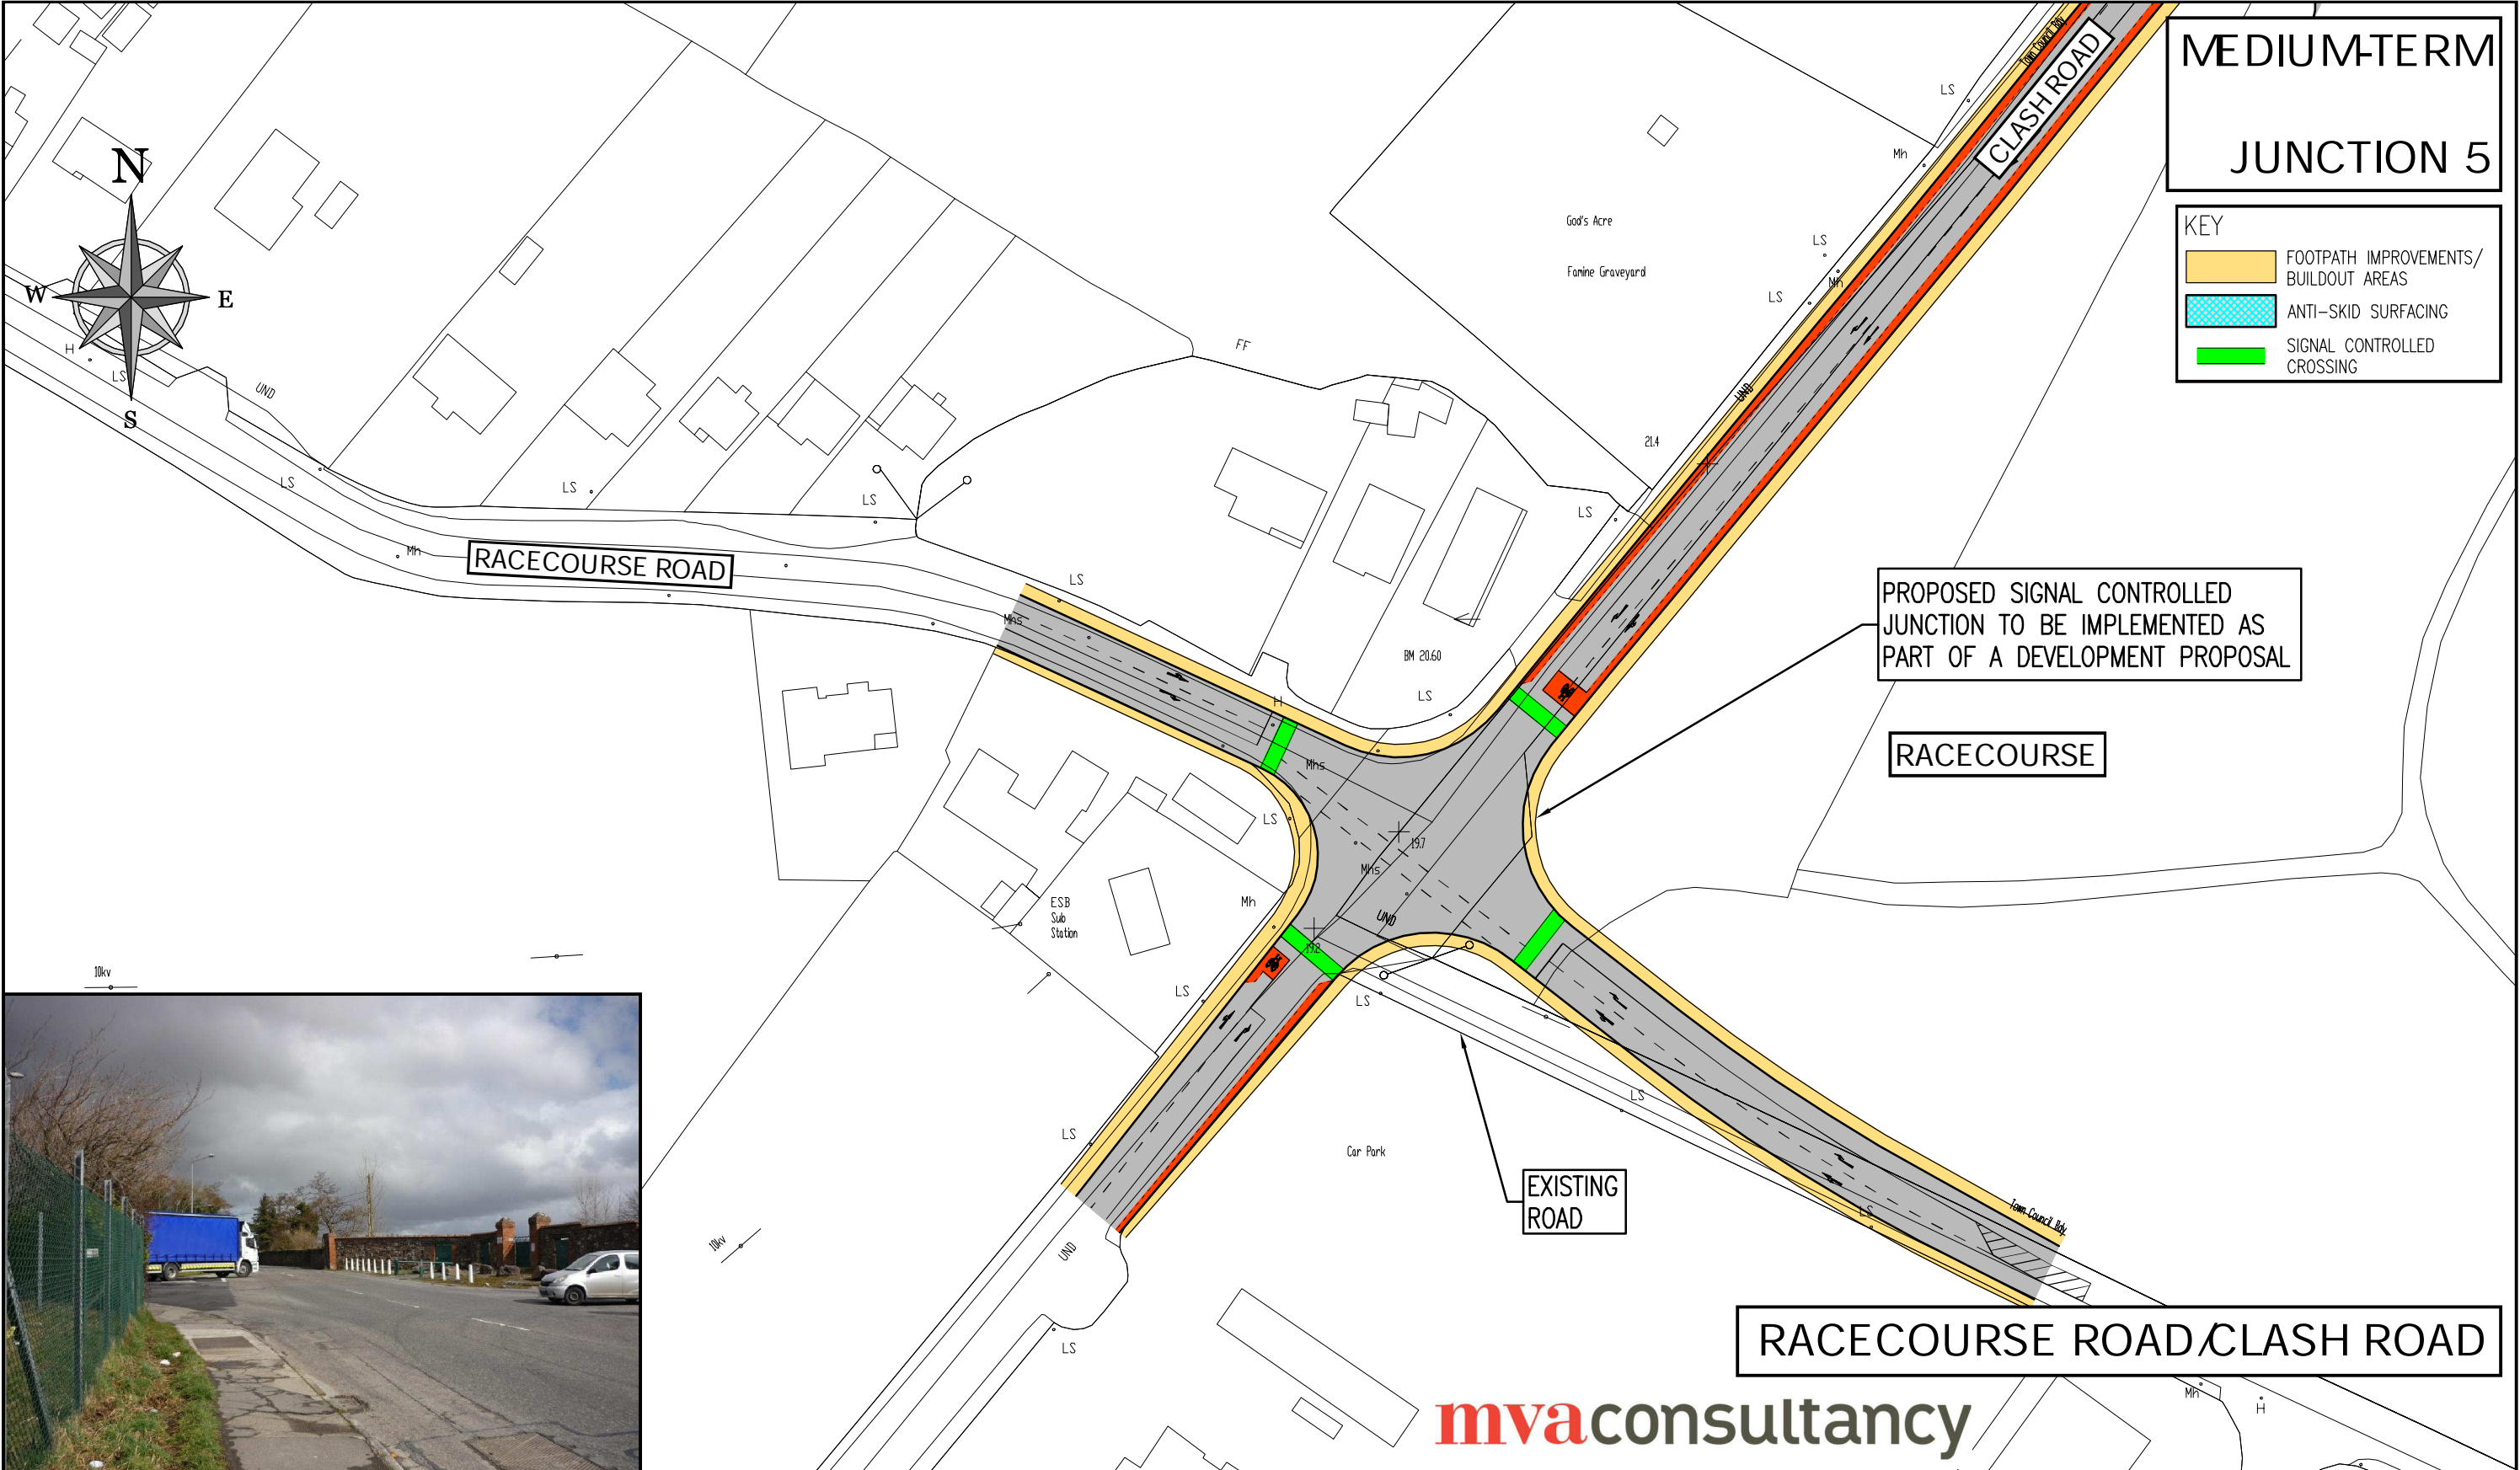

<div>PROJECT</div> <div>TRALEE TRAFFIC MANAGEMENT PLAN</div>		<div>NOTES</div> <div>1. TACTILE PAVING AND DROPPED KERBS TO BE PROVIDED AT ALL UPGRADED JUNCTIONS. LAYOUT TO BE IN ACCORDANCE WITH NATIONAL STANDARD.</div> <div>2. ALL SIGNALISED JUNCTIONS TO BE MOVA CONTROLLED UNLESS STATED OTHERWISE.</div>	<div><div><div><div></div></div></div><div><div>DUBLIN OFFICE Herbert House, Harmony Row, Dublin 2, Ireland. PHONE +353 1 400 4000 FAX +353 1 400 4050</div><div>WATERFORD OFFICE Unit 2, The Chandlery, 1-2 O' Connell Street, Waterford, Ireland. PHONE +353 51 309 500 FAX +353 51 844 913</div><div>DBFL Consulting Engineers</div><div>EMAIL <a href="mailto:info@dbfl.ie">info@dbfl.ie</a> SITE <a href="http://www.dbfl.ie">www.dbfl.ie</a></div></div></div>	DESIGNED	JSY	PREPARED	PGC
<div>DRG. TITLE</div> <div>MEDIUM-TERM JUNCTION IMPROVEMENTS JUNCTION 5</div>				DATE	APRIL 2010	CHECKED	JSY
				CLIENT			
				TRALEE TOWN COUNCIL			
				SCALE	1:1000	DRG. NO.	
		FILE REF.	092113-2001	092113-2015			

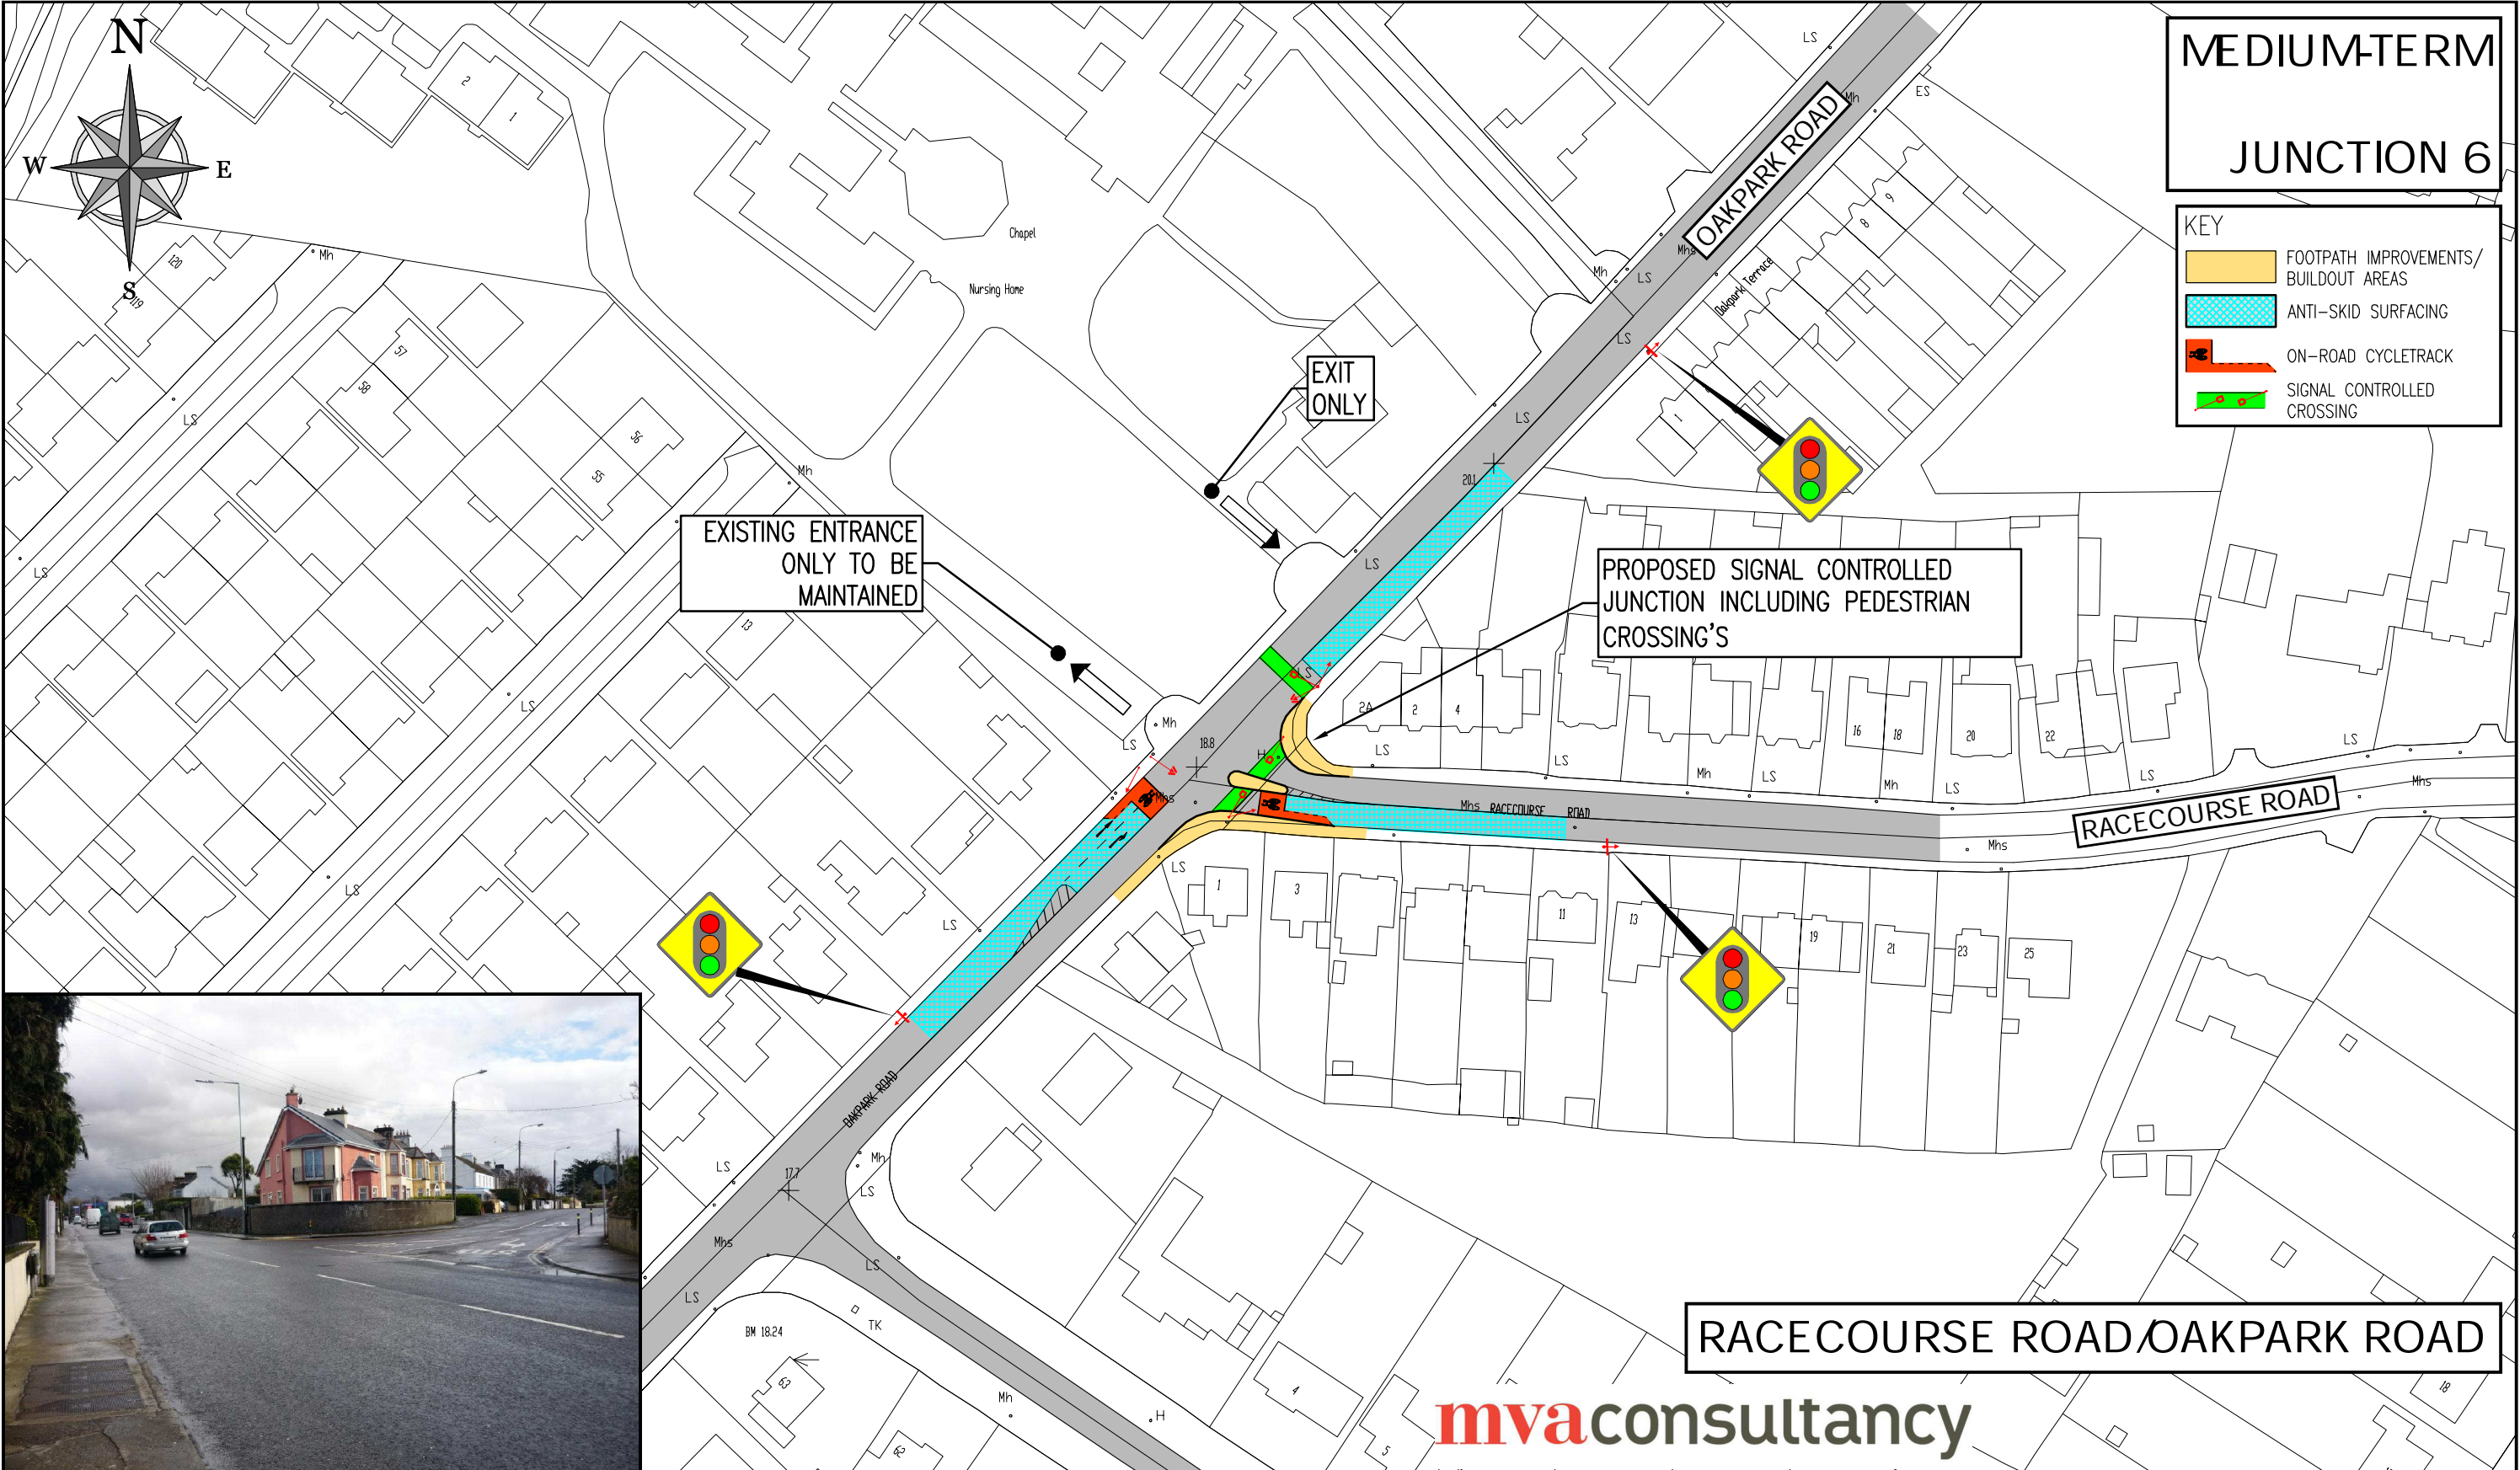




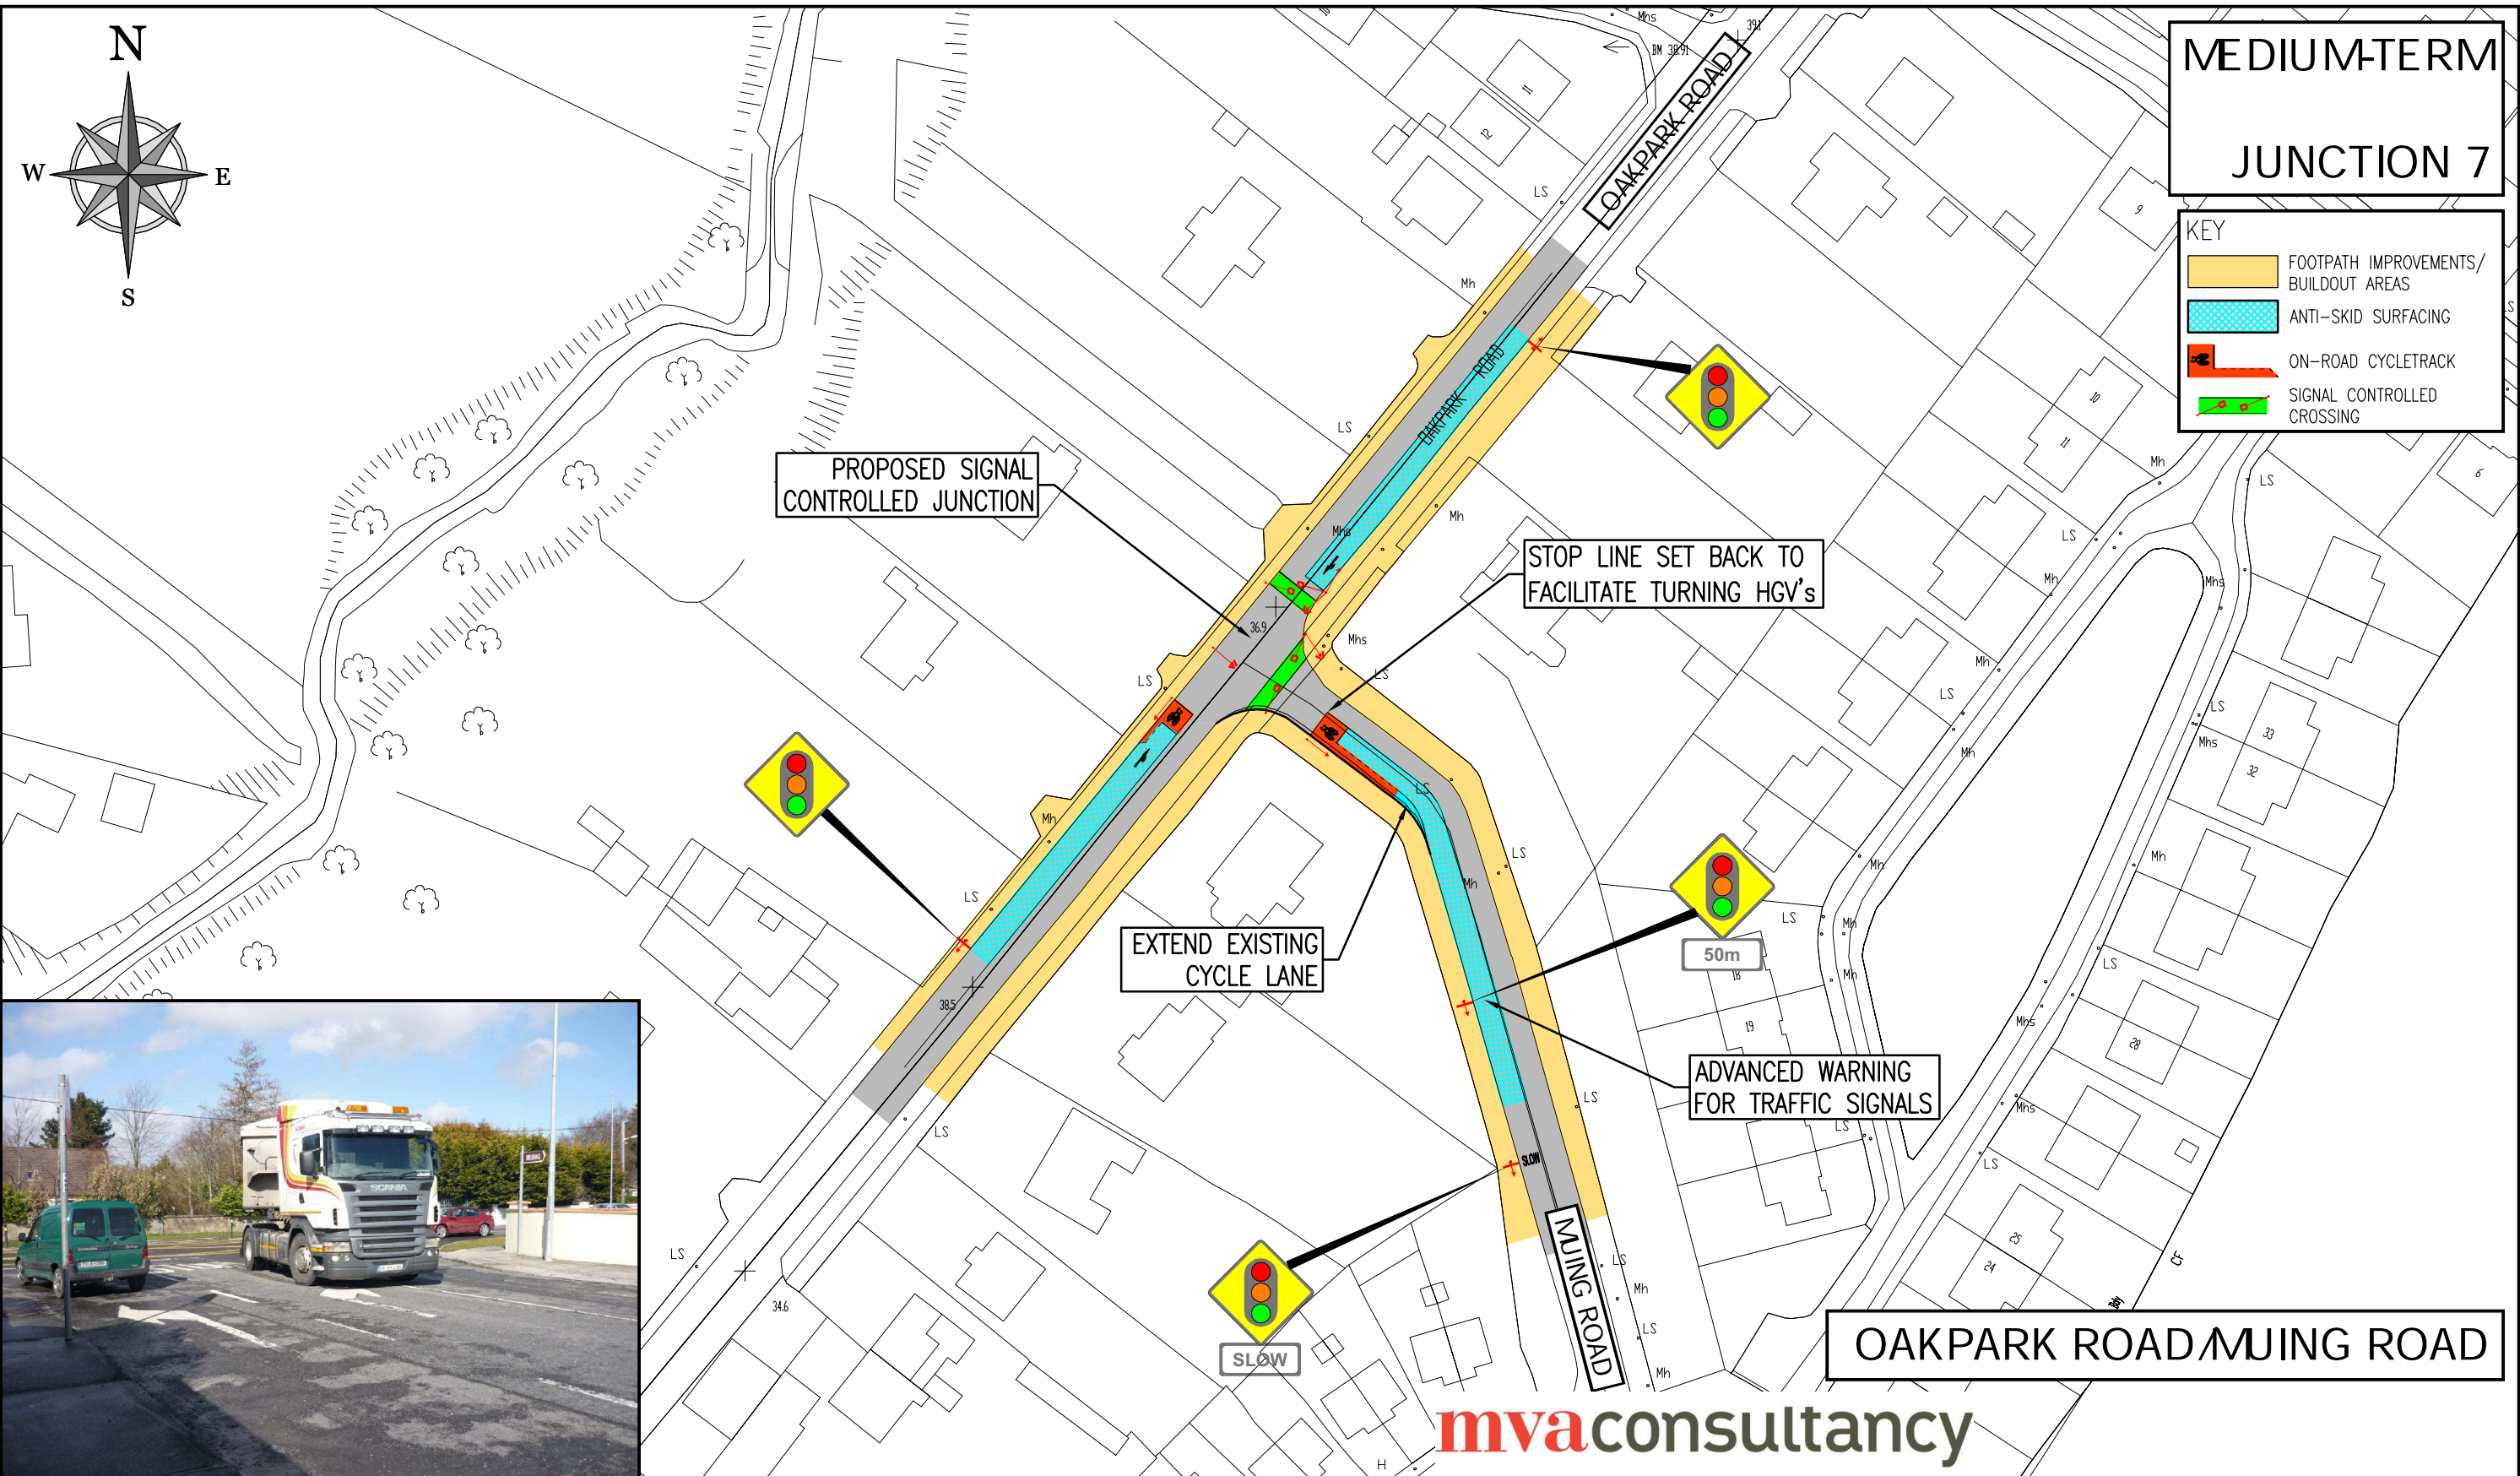


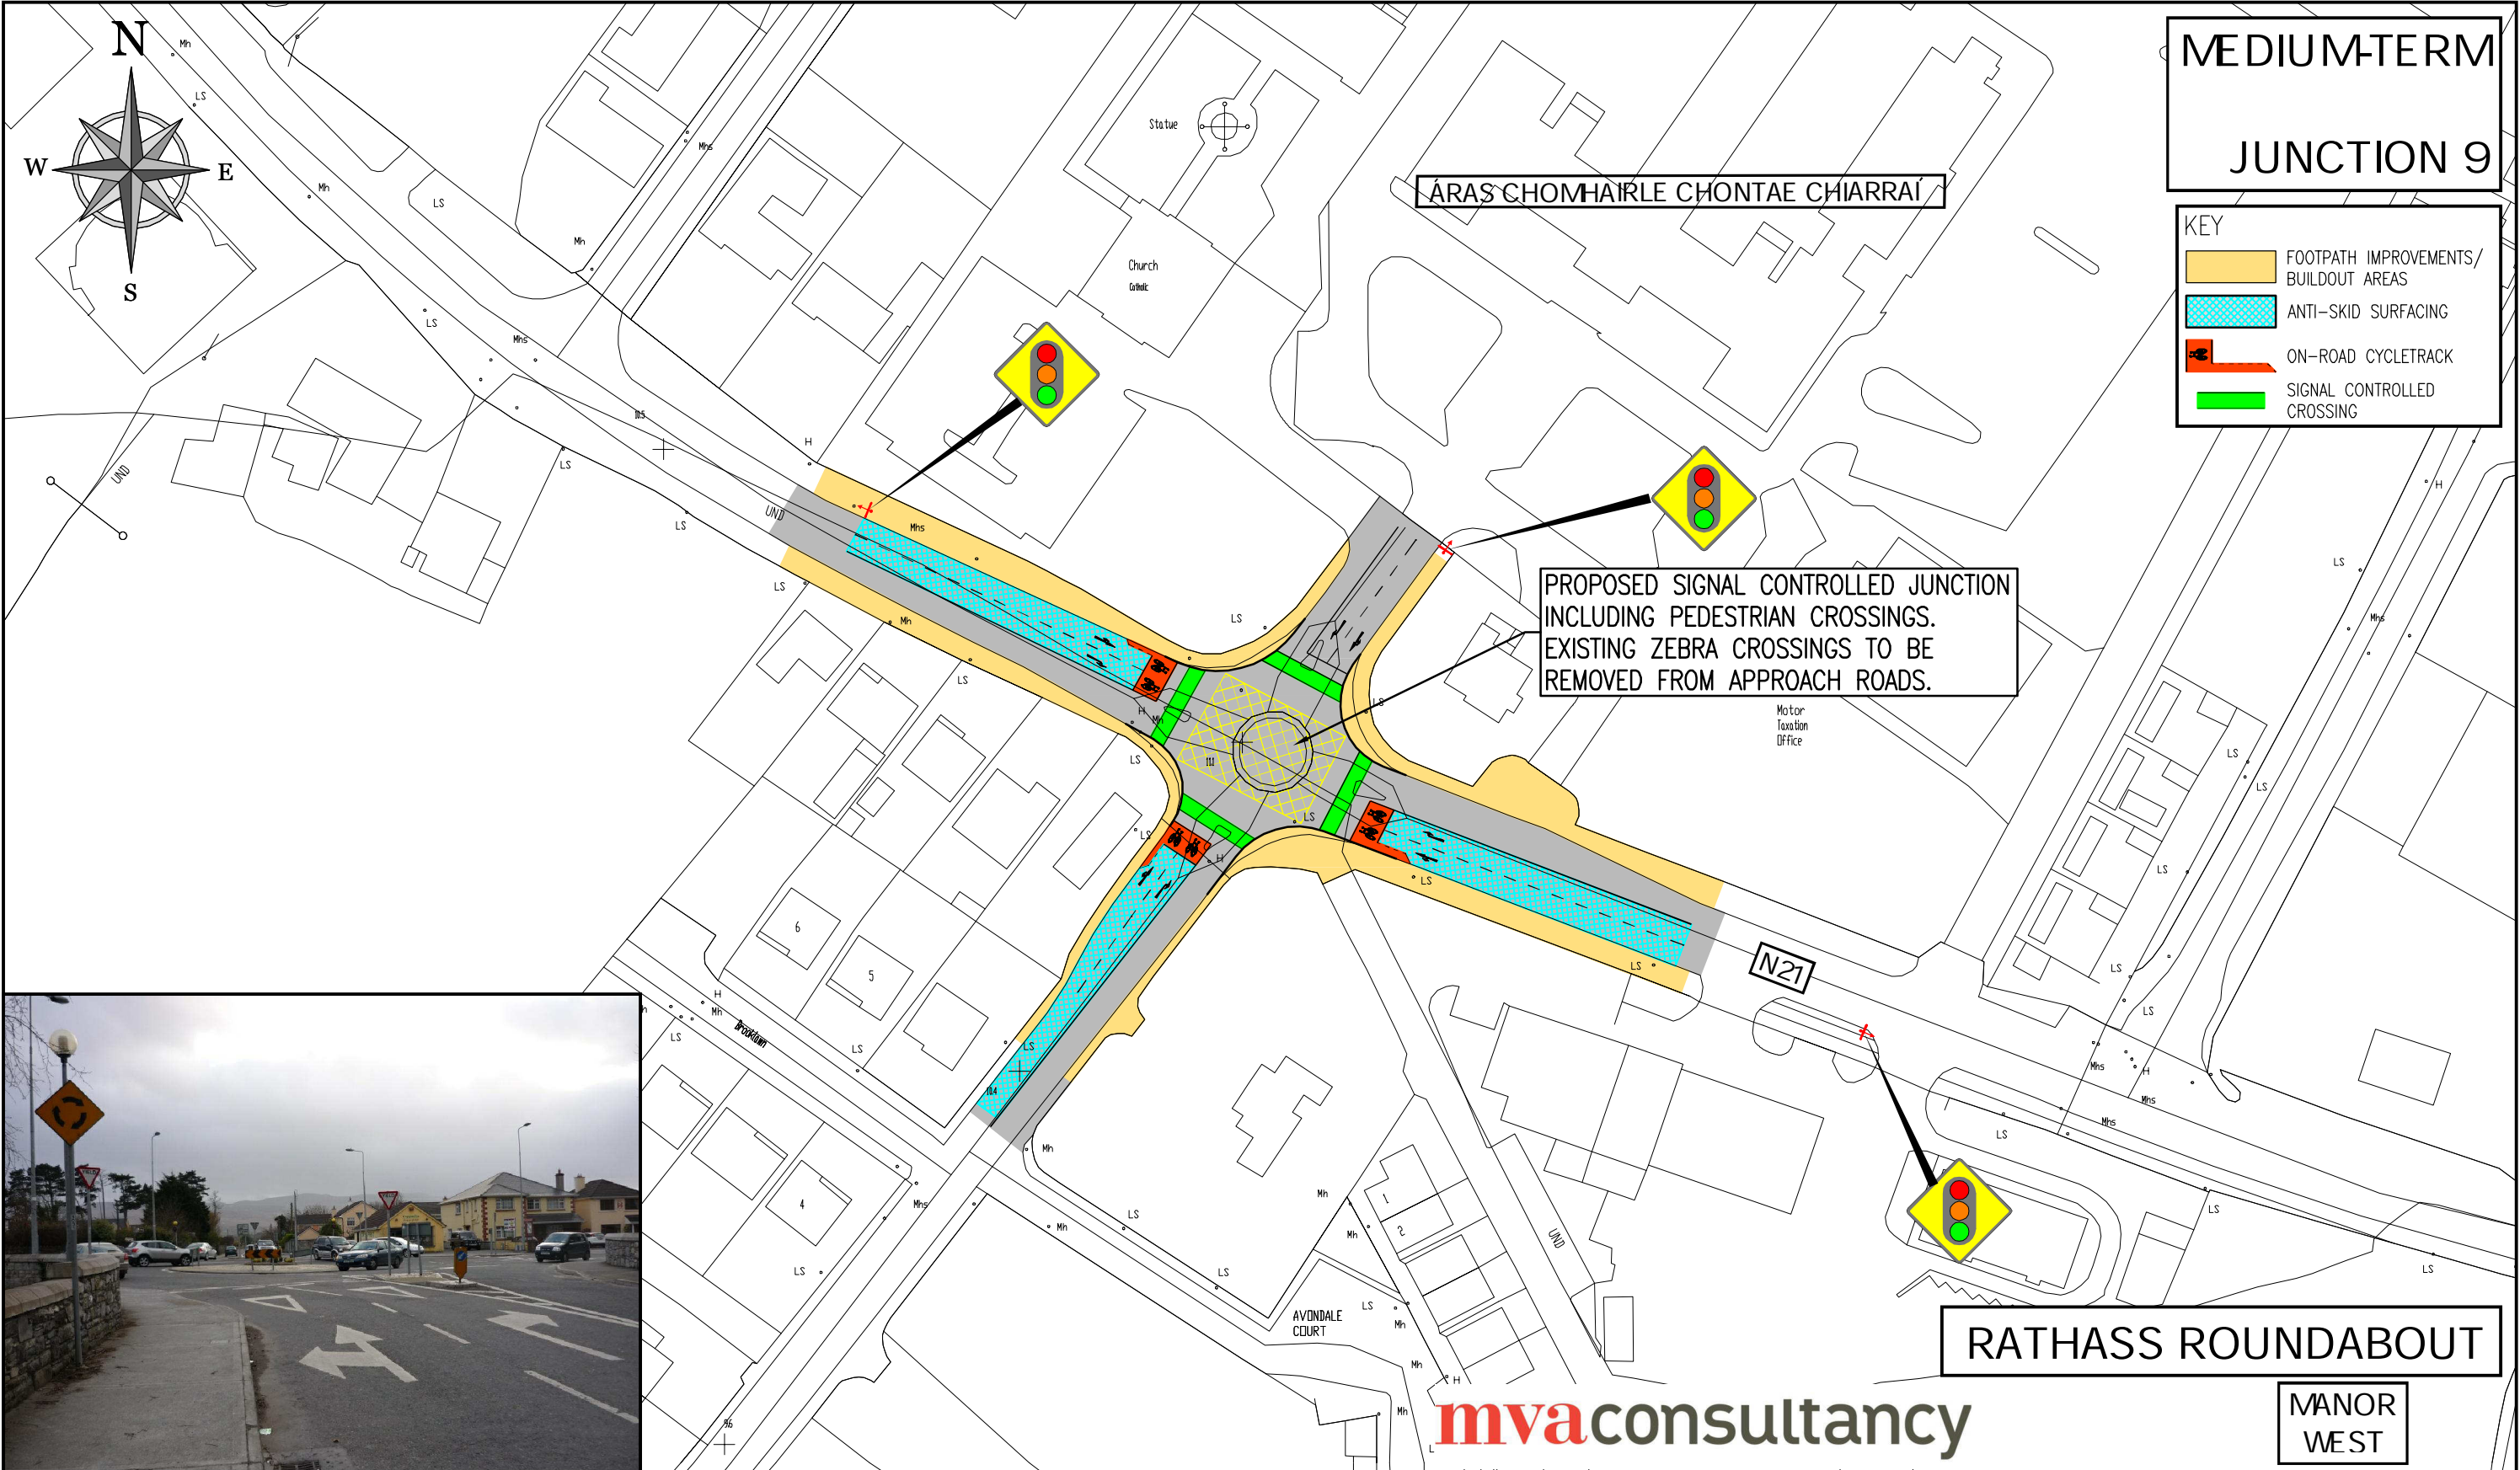
PROJECT TRALEE TRAFFIC MANAGEMENT PLAN	NOTES  1. TACTILE PAVING AND DROPPED KERBS TO BE PROVIDED AT ALL UPGRADED JUNCTIONS. LAYOUT TO BE IN ACCORDANCE WITH NATIONAL STANDARD.  2. ALL SIGNALISED JUNCTIONS TO BE MOVA CONTROLLED UNLESS STATED OTHERWISE.	<div><div>DBFL</div><div>DBFL Consulting Engineers</div></div> <div>DUBLIN OFFICE Herbert House, Harmony Row, Dublin 2, Ireland. PHONE +353 1 400 4000 FAX +353 1 400 4050  WATERFORD OFFICE Unit 2, The Chandlery, 1-2 O'Connell Street, Waterford, Ireland. PHONE +353 51 309 500 FAX +353 51 844 913  EMAIL <a href="mailto:info@dbfl.ie">info@dbfl.ie</a> SITE <a href="http://www.dbfl.ie">www.dbfl.ie</a></div>	DESIGNED JSY	PREPARED PGC
			DATE APRIL 2010	CHECKED JSY
DRG. TITLE MEDIUM-TERM JUNCTION IMPROVEMENTS JUNCTION 7			CLIENT TRALEE TOWN COUNCIL	
			SCALE 1:1000	DRG. NO. 092113-2017
			FILE REF. 092113-2001	

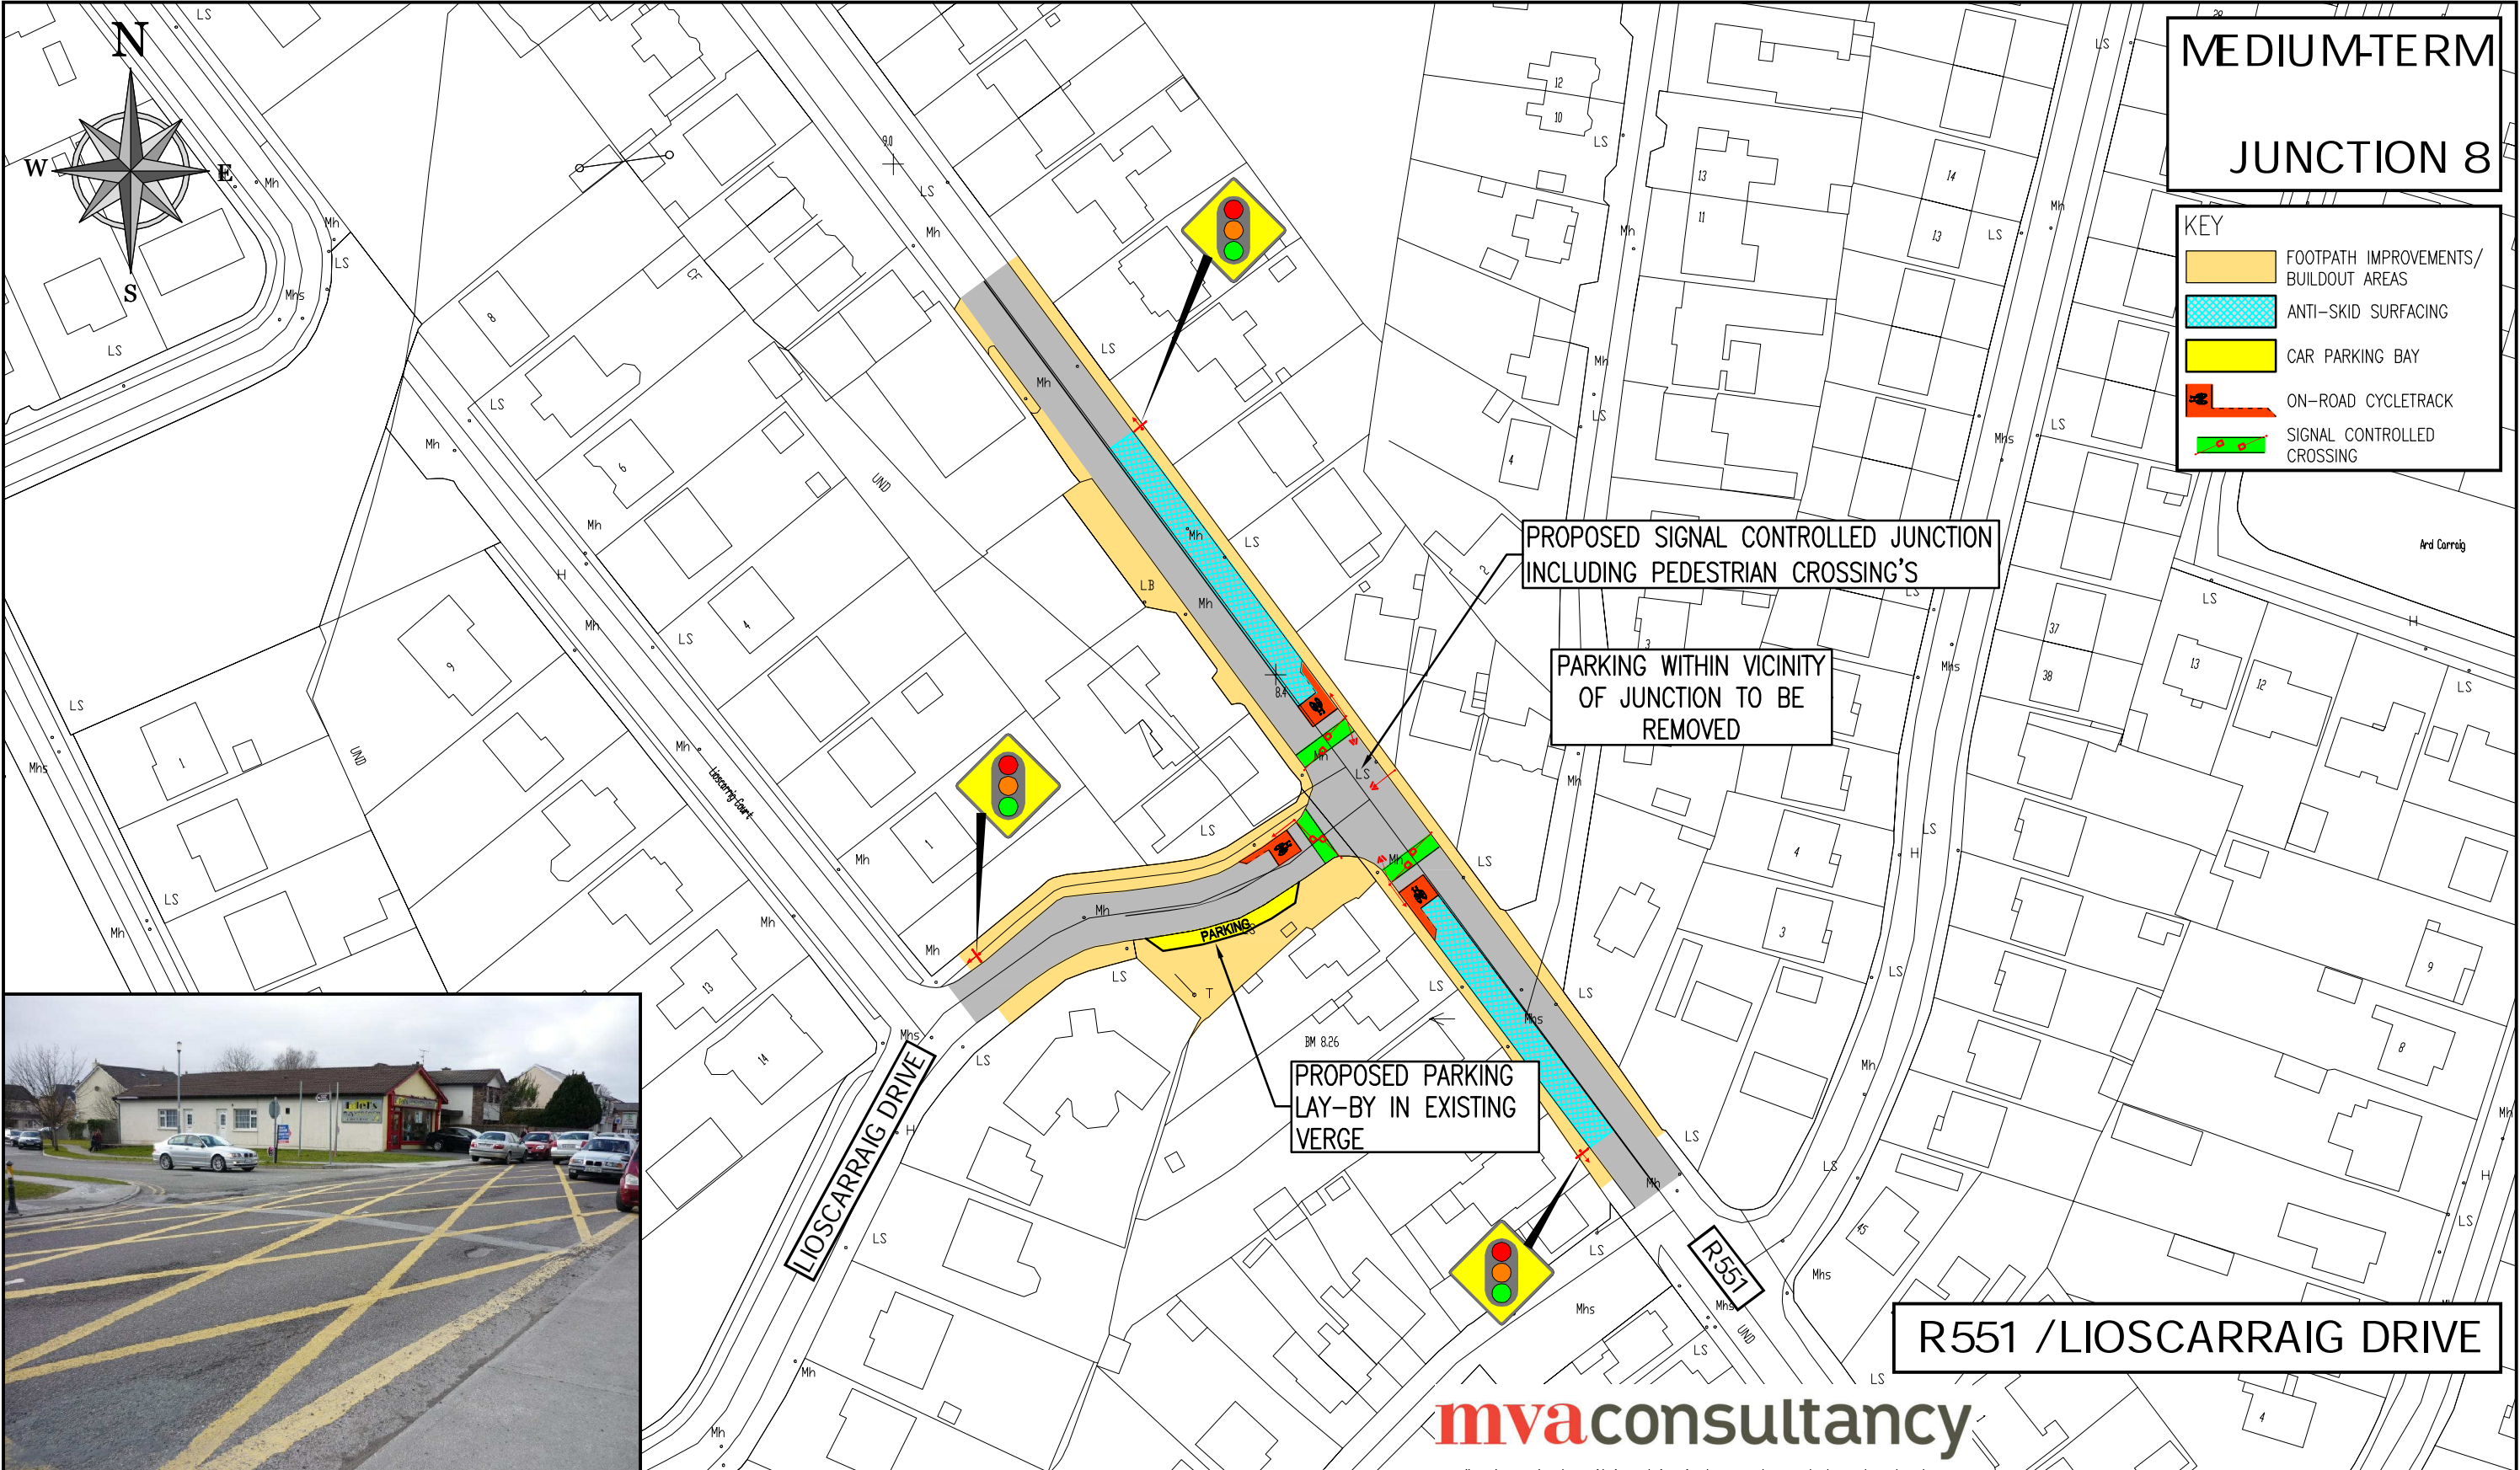


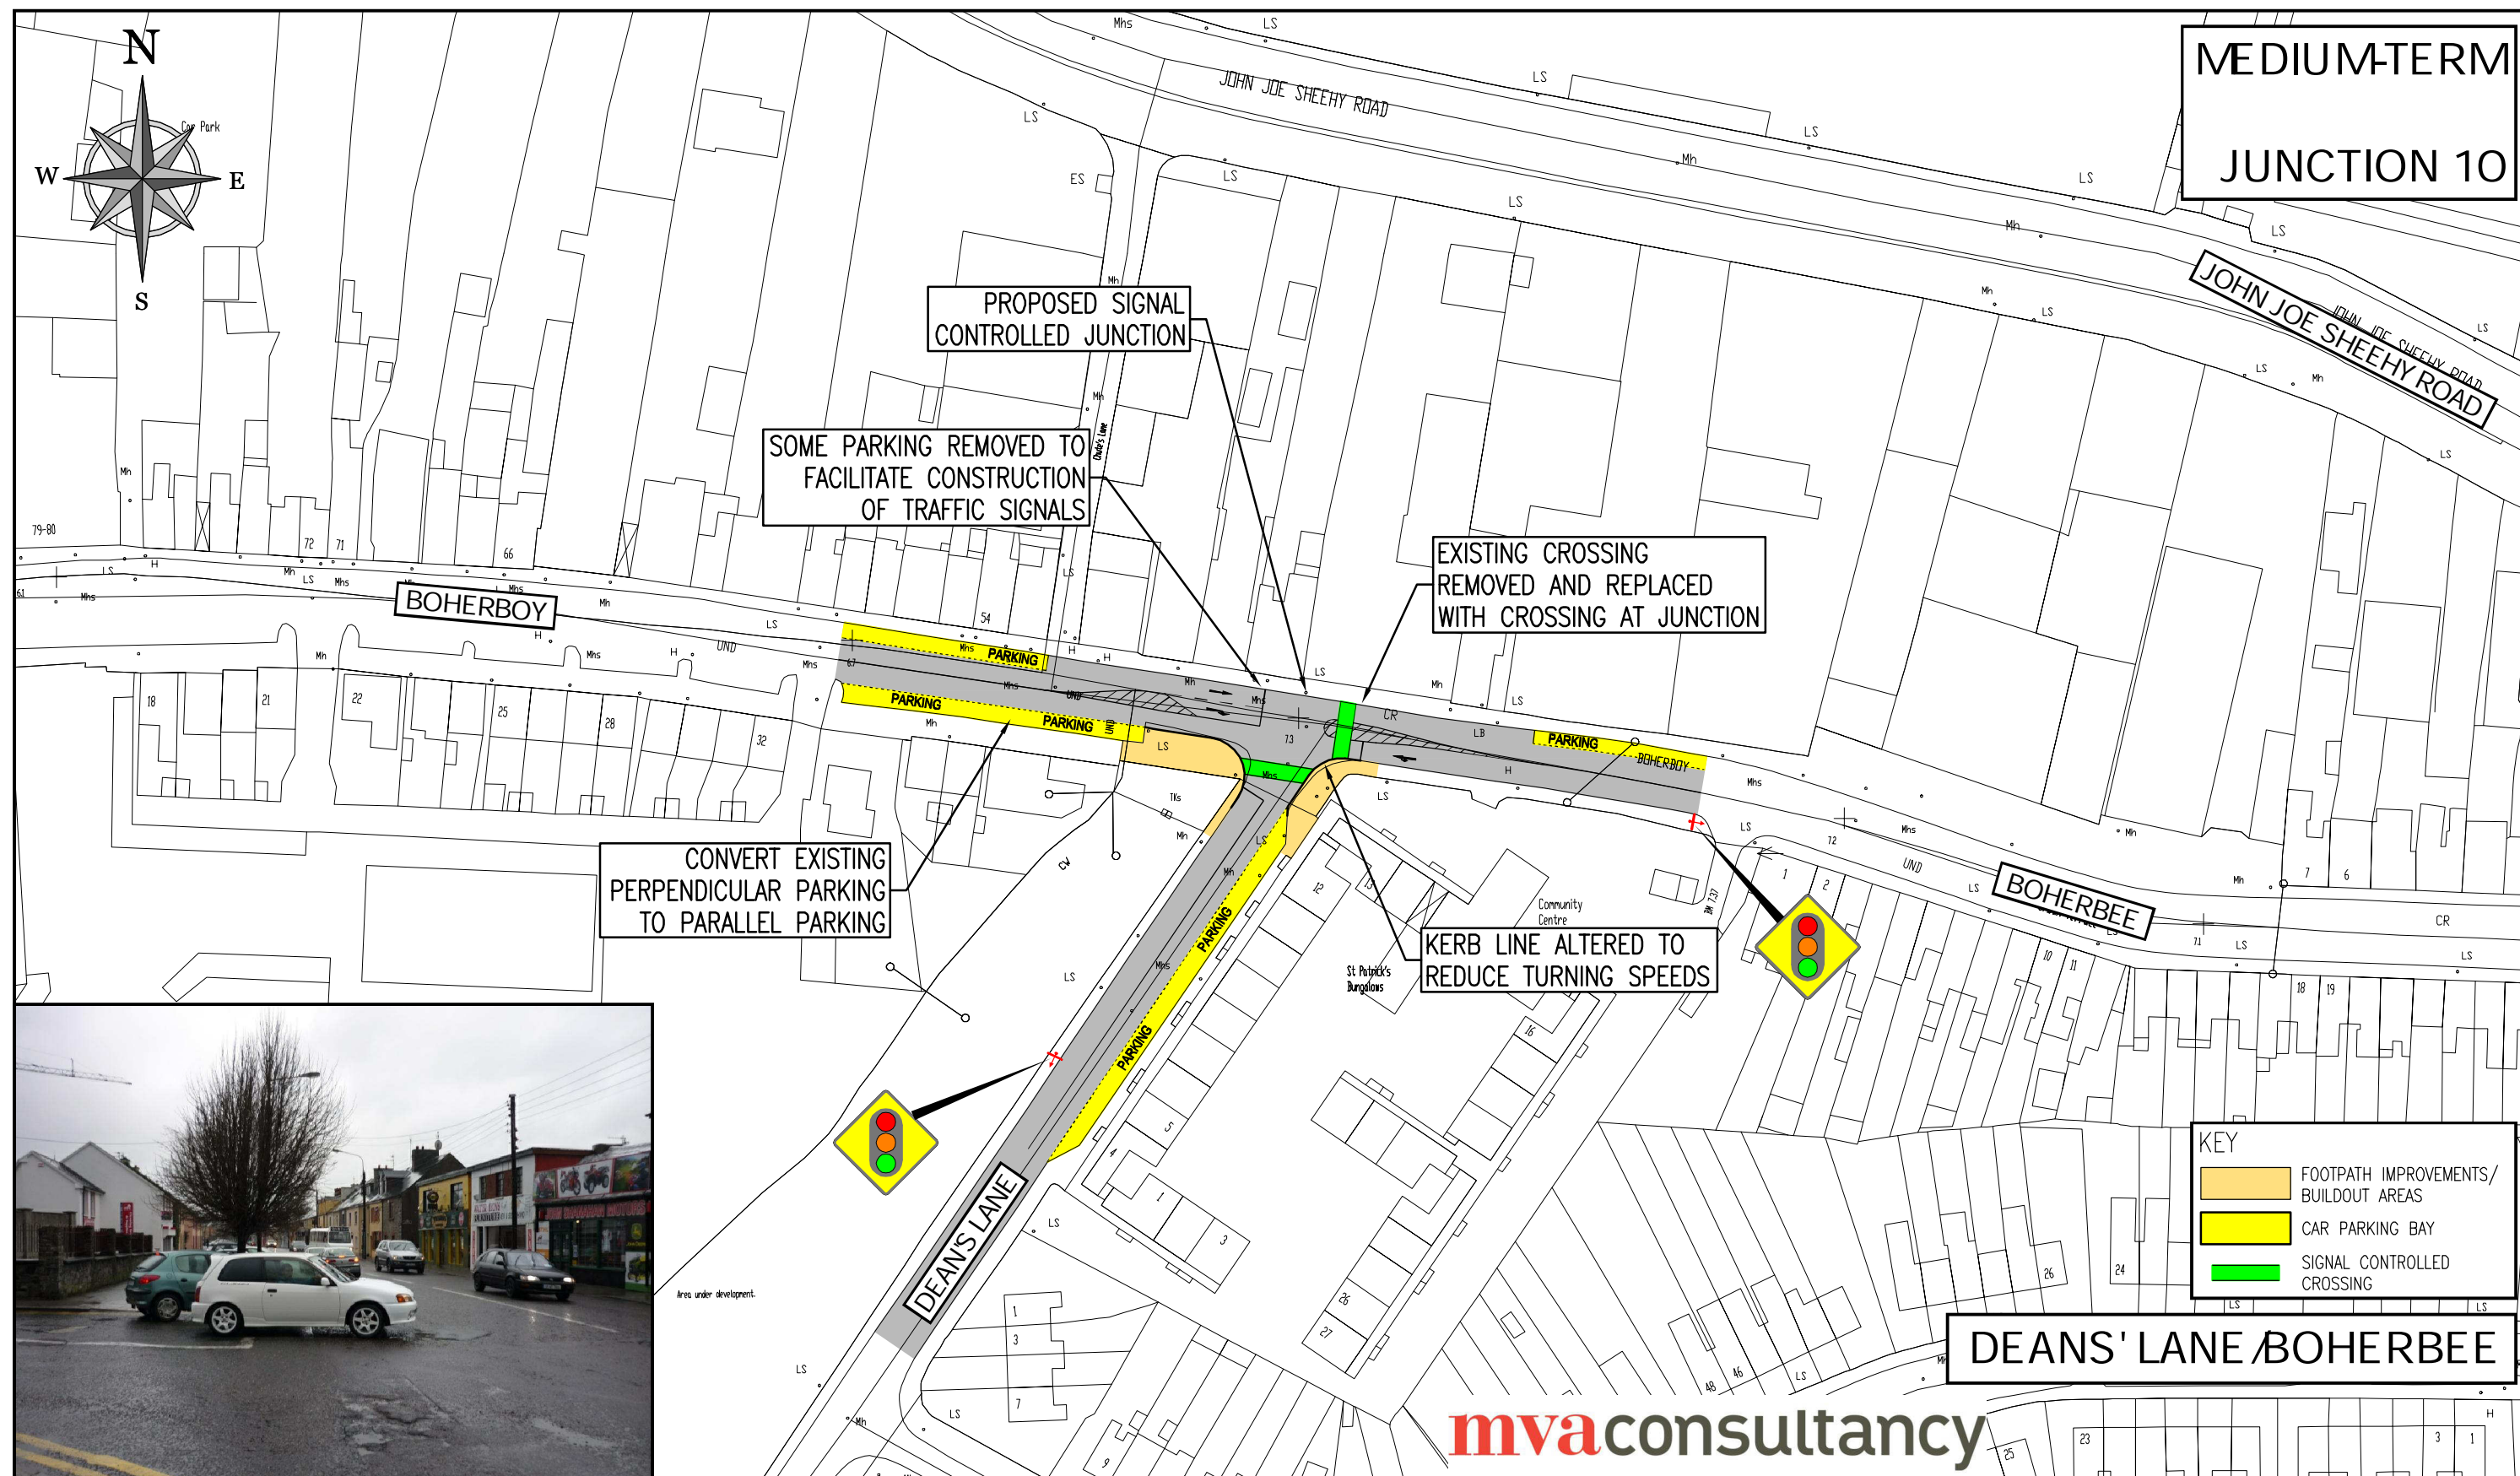


PROJECT TRALEE TRAFFIC MANAGEMENT PLAN	NOTES  1. TACTILE PAVING AND DROPPED KERBS TO BE PROVIDED AT ALL UPGRADED JUNCTIONS. LAYOUT TO BE IN ACCORDANCE WITH NATIONAL STANDARD.  2. ALL SIGNALISED JUNCTIONS TO BE MOVA CONTROLLED UNLESS STATED OTHERWISE.	<div><div></div><div><div>DUBLIN OFFICE Herbert House, Harmony Row, Dublin 2, Ireland. PHONE +353 1 400 4000 FAX +353 1 400 4050</div><div>WATERFORD OFFICE Unit 2, The Chandlery, 1-2 O' Connell Street, Waterford, Ireland. PHONE +353 51 309 500 FAX +353 51 844 913</div><div>DBFL Consulting Engineers    EMAIL <a href="mailto:info@dbfl.ie">info@dbfl.ie</a>    SITE <a href="http://www.dbfl.ie">www.dbfl.ie</a></div></div></div>	DESIGNED	JSY	PREPARED	PGC
			DATE	APRIL 2010	CHECKED	JSY
DRG. TITLE MEDIUM-TERM JUNCTION IMPROVEMENTS JUNCTION 8			CLIENT  TRALEE TOWN COUNCIL			
SCALE 1:1000			DRG. NO.  092113-2018			
FILE REF. 092113-2001						





PROJECT TRALEE TRAFFIC MANAGEMENT PLAN		NOTES  1. TACTILE PAVING AND DROPPED KERBS TO BE PROVIDED AT ALL UPGRADED JUNCTIONS. LAYOUT TO BE IN ACCORDANCE WITH NATIONAL STANDARD.  2. ALL SIGNALISED JUNCTIONS TO BE MOVA CONTROLLED UNLESS STATED OTHERWISE.	 <div>DUBLIN OFFICE Herbert House, Harmony Row, Dublin 2, Ireland. PHONE +353 1 400 4000 FAX +353 1 400 4050  WATERFORD OFFICE Unit 2, The Chandlery, 1-2 O'Connell Street, Waterford, Ireland. PHONE +353 51 309 500 FAX +353 51 844 913  DBFL Consulting Engineers    EMAIL <a href="mailto:info@dbfl.ie">info@dbfl.ie</a>    SITE <a href="http://www.dbfl.ie">www.dbfl.ie</a></div>	DESIGNED	JSY	PREPARED	PGC
DRG. TITLE MEDIUM-TERM JUNCTION IMPROVEMENTS JUNCTION 9				DATE	APRIL 2010	CHECKED	JSY
				CLIENT  TRALEE TOWN COUNCIL			
				SCALE	1:1000	DRG. NO.	
				FILE REF.	092113-2001	092113-2019	



PROJECT
TRALEE TRAFFIC MANAGEMENT PLAN
DRG. TITLE
MEDIUM-TERM JUNCTION IMPROVEMENTS JUNCTION 10

NOTES
1. TACTILE PAVING AND DROPPED KERBS TO BE PROVIDED AT ALL UPGRADED JUNCTIONS. LAYOUT TO BE IN ACCORDANCE WITH NATIONAL STANDARD.
2. ALL SIGNALISED JUNCTIONS TO BE MOVA CONTROLLED UNLESS STATED OTHERWISE.



**DUBLIN OFFICE** Herbert House,  
 Harmony Row, Dublin 2, Ireland.  
 PHONE +353 1 400 4000  
 FAX +353 1 400 4050

**WATERFORD OFFICE** Unit 2, The Chandlery,  
 1-2 O'Connell Street, Waterford, Ireland.  
 PHONE +353 51 309 500  
 FAX +353 51 844 913

**DBFL Consulting Engineers**    EMAIL [info@dbfl.ie](mailto:info@dbfl.ie)    SITE [www.dbfl.ie](http://www.dbfl.ie)

DESIGNED	JSY	PREPARED	PGC
DATE	APRIL 2010	CHECKED	JSY
CLIENT	TRALEE TOWN COUNCIL		
SCALE	1:1000	DRG. NO.	092113-2010
FILE REF.	092113-2001		






PROJECT
TRALEE TRAFFIC MANAGEMENT PLAN
DRG. TITLE
MEDIUM-TERM JUNCTION IMPROVEMENTS JUNCTION 10

NOTES
<b>mva</b> consultancy

<b>DBL</b>
DUBLIN OFFICE Herbert House, Harmony Row, Dublin 2, Ireland. PHONE +353 1 400 4000 FAX +353 1 400 4050  WATERFORD OFFICE Unit 2, The Chandlery, 1-2 O'Connell Street, Waterford, Ireland. PHONE +353 51 300 500 FAX +353 51 844 913  DBFL Consulting Engineers    EMAIL <a href="mailto:info@dbfl.ie">info@dbfl.ie</a> WWW <a href="http://www.dbfl.ie">www.dbfl.ie</a>

DESIGNED	JSY	PREPARED	PGC
DATE	APRIL 2010	CHECKED	JSY
CLIENT	TRALEE TOWN COUNCIL		
SCALE	1:1000	DRG. NO.	092113-2020
FILE REF.	002113-2000		



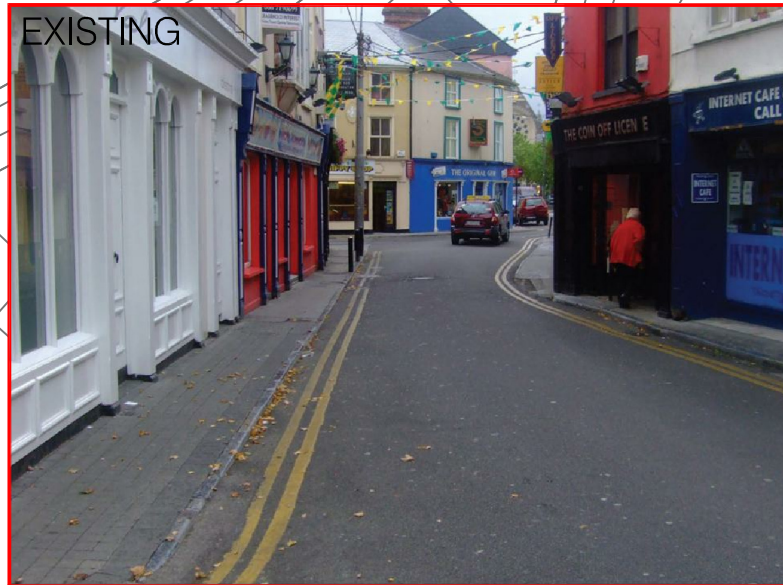


PHOTOMONTAGE OF BRIDGE STREET

STRAND STREET




PHOTOMONTAGE OF IVY TERRACE

ORDNANCE SURVEY IRELAND LICENCE  
No EN 0017910  
© ORDNANCE SURVEY IRELAND  
GOVERNMENT OF IRELAND

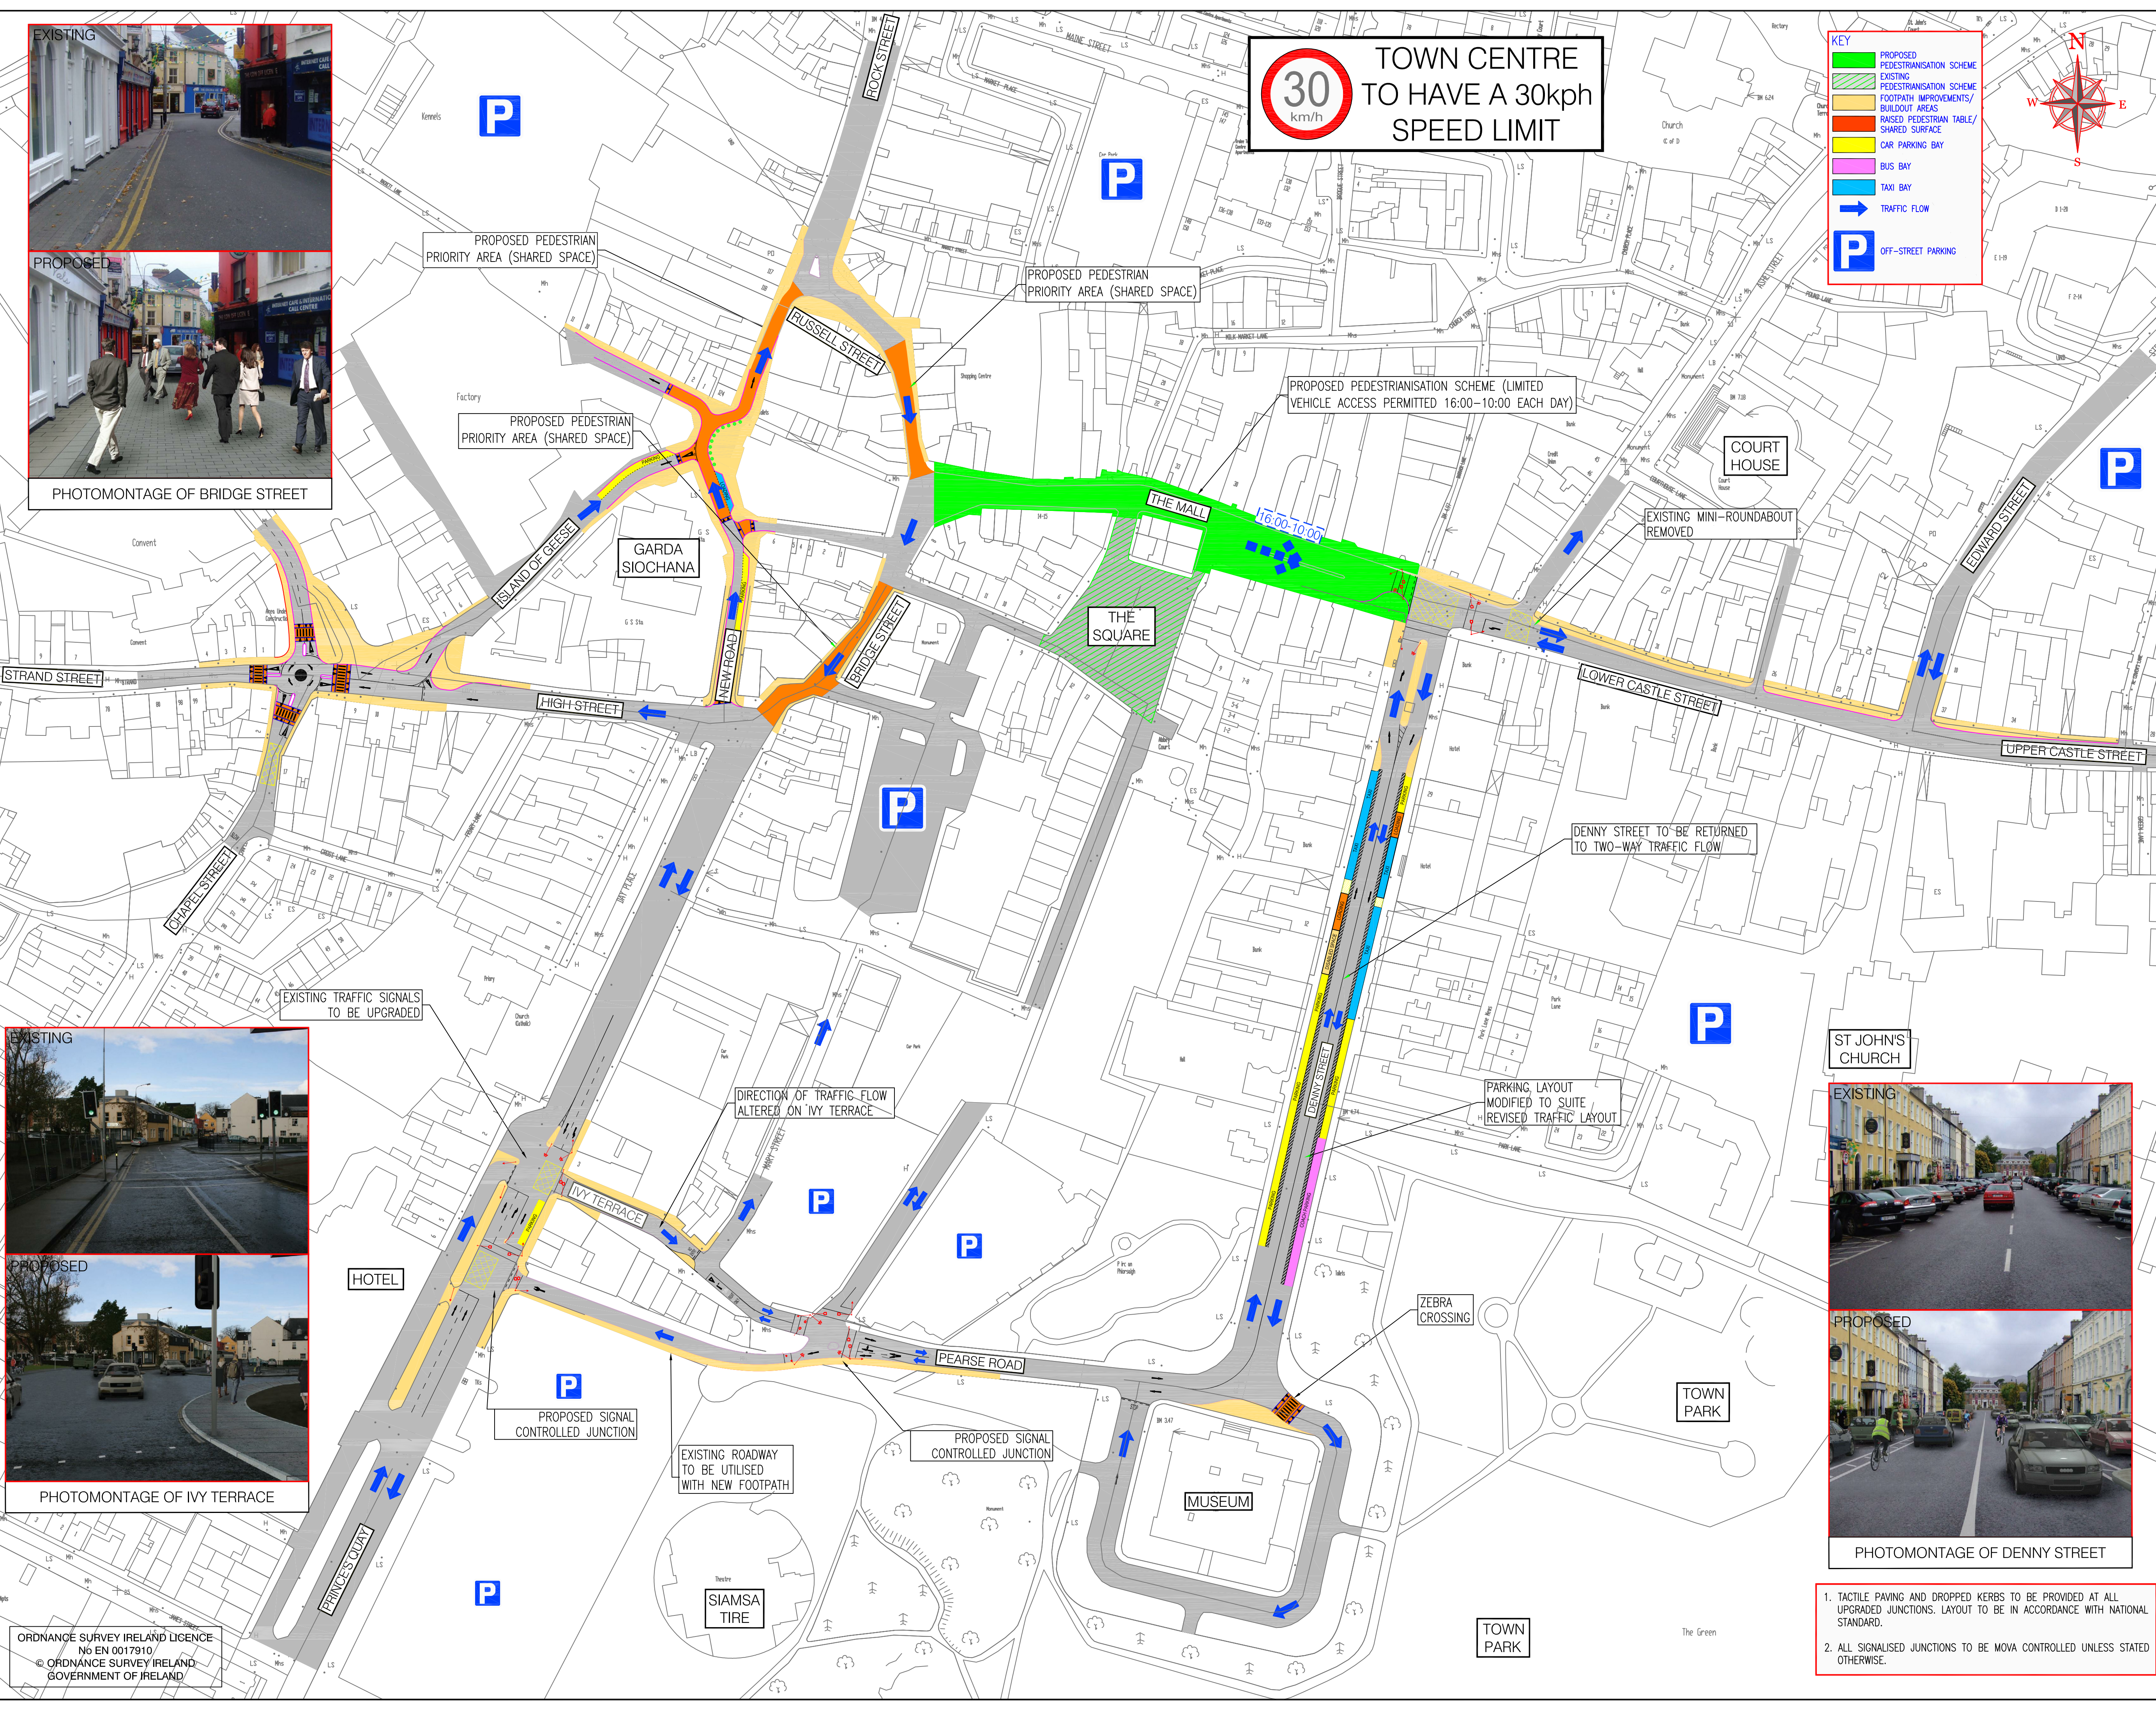


30 km/h  
TOWN CENTRE  
TO HAVE A 30kph  
SPEED LIMIT

- KEY
- PROPOSED PEDESTRIANISATION SCHEME
  - EXISTING PEDESTRIANISATION SCHEME
  - FOOTPATH IMPROVEMENTS/BUILDOUT AREAS
  - RAISED PEDESTRIAN TABLE/SHARED SURFACE
  - CAR PARKING BAY
  - BUS BAY
  - TAXI BAY
  - TRAFFIC FLOW
  - OFF-STREET PARKING

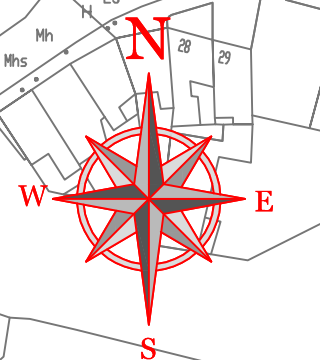

mvaconsultancy

© COPYRIGHT OF THIS DRAWING IS RESERVED BY DBFL CONSULTING ENGINEERS. NO PART SHALL BE REPRODUCED OR TRANSMITTED WITHOUT THEIR WRITTEN PERMISSION.

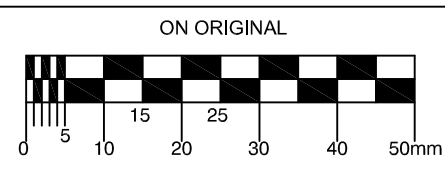

NOTES:

REV.	DATE	DESCRIPTION	BY	CHKD.
DESIGNED	JSY	PREPARED	PGC	
DATE	MAY 2012	CHECKED	JSY	

**DBFL**  
DUBLIN OFFICE: Herbert House,  
Harmony Row, Dublin 2, Ireland.  
PHONE: +353 1 400 4000  
FAX: +353 1 400 4050  
WATERFORD OFFICE: Unit 2, The Chandlery,  
1-2 O'Connell Street, Waterford, Ireland.  
PHONE: +353 51 508 500  
FAX: +353 51 844 913  
DBFL Consulting Engineers email: info@dbfl.ie site: www.dbfl.ie

PROJECT  
**TRALEE TRANSPORT STRATEGY**

DRG. TITLE  
**TOWN CENTRE TRAFFIC MANAGEMENT PLAN**

HEADING-ARCH-OR-CLIENT  
**KERRY COUNTY COUNCIL & TRALEE TOWN COUNCIL**

SCALE	SCALE	FILE REF.	092113-2020
DRG. NO.	092113-2020		F01



PHOTOMONTAGE OF DENNY STREET

1. TACTILE PAVING AND DROPPED KERBS TO BE PROVIDED AT ALL UPGRADED JUNCTIONS. LAYOUT TO BE IN ACCORDANCE WITH NATIONAL STANDARD.
2. ALL SIGNALISED JUNCTIONS TO BE MOVA CONTROLLED UNLESS STATED OTHERWISE.