





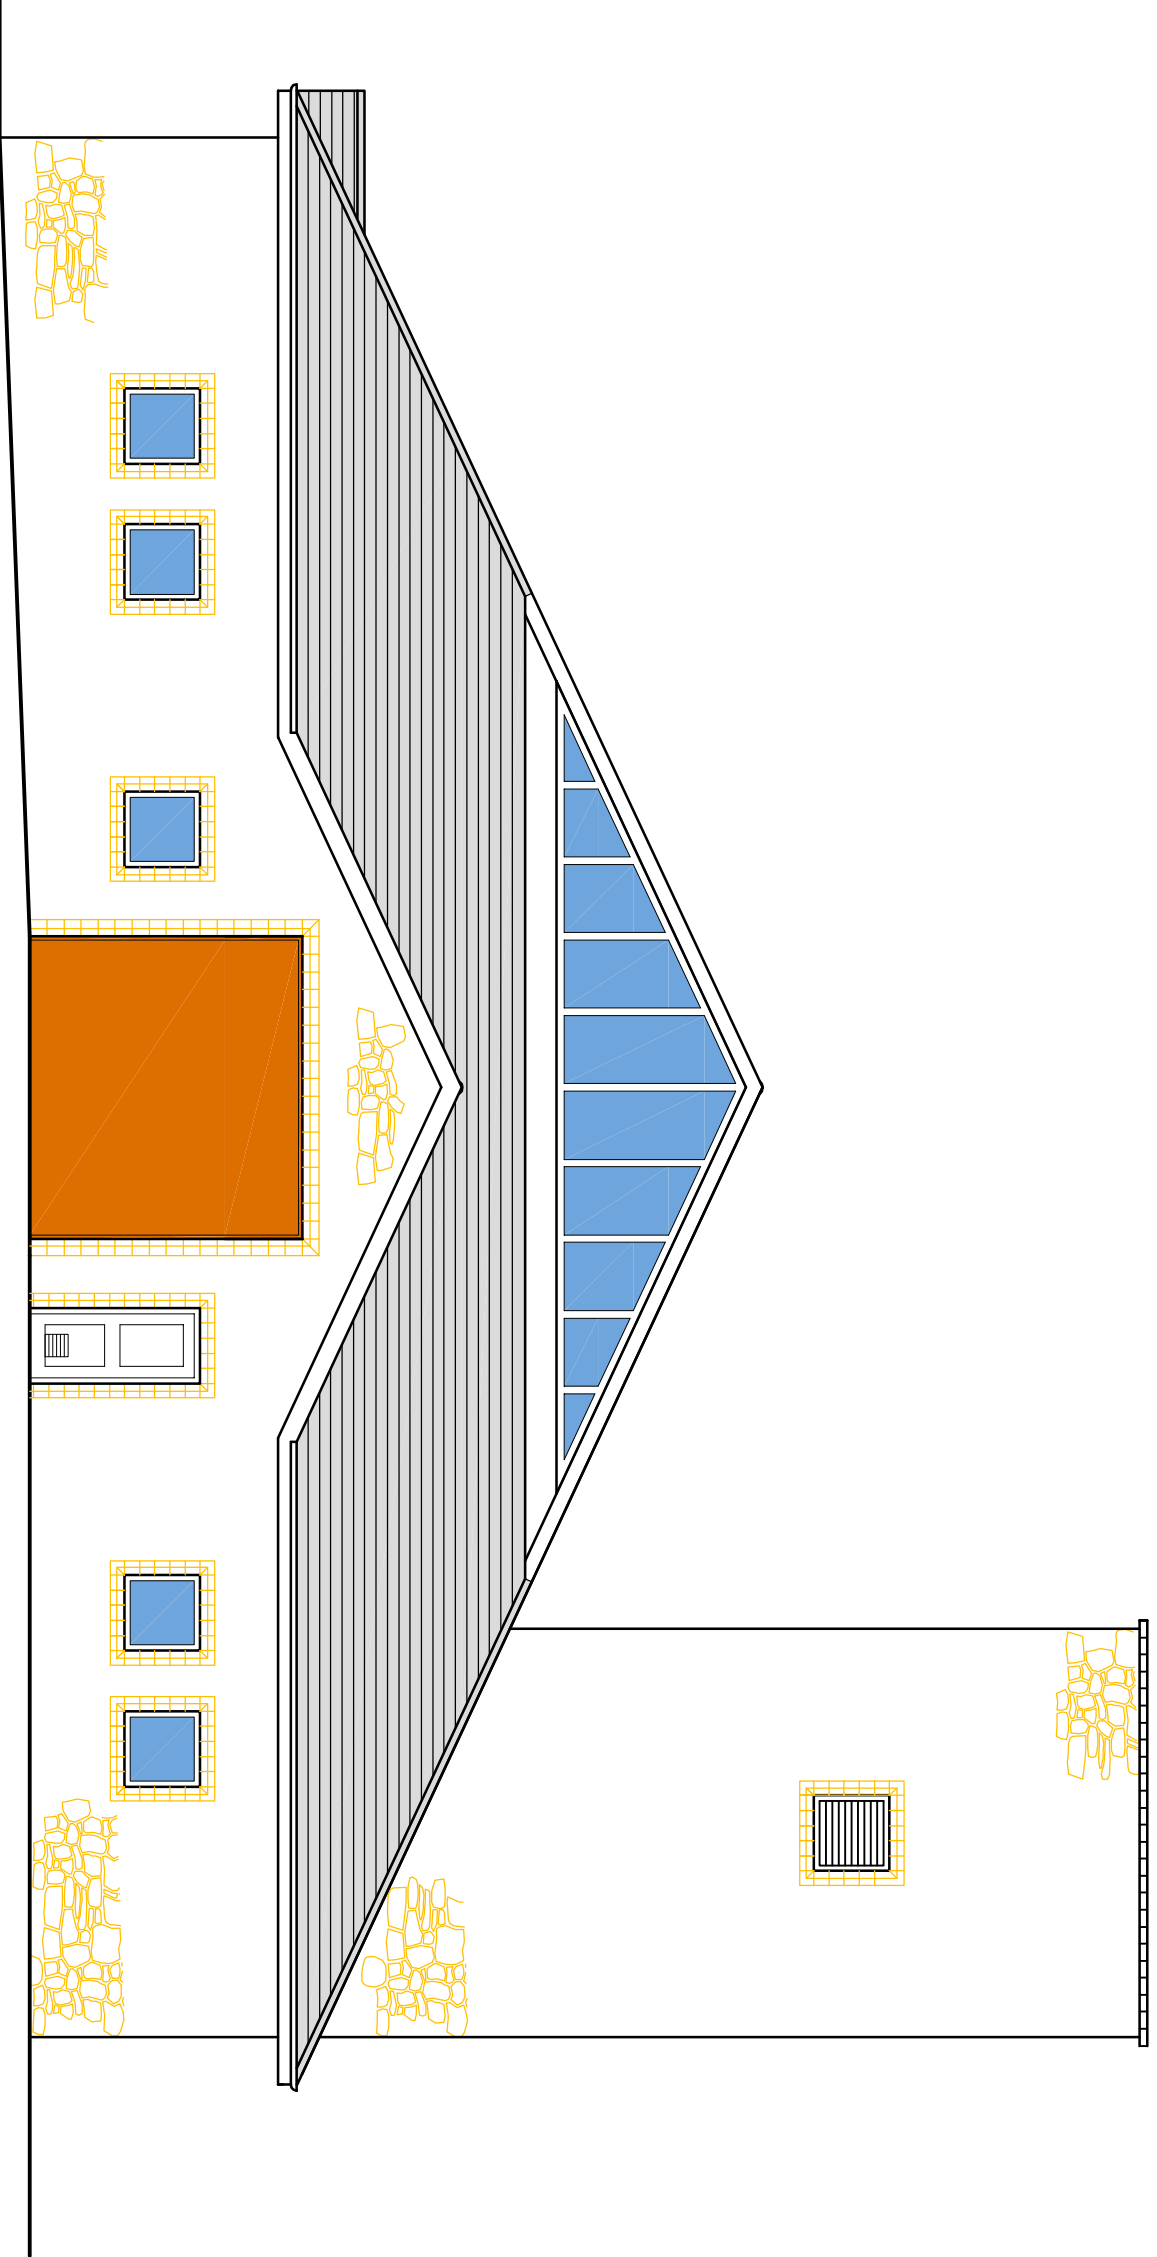

NORTH ELEVATION

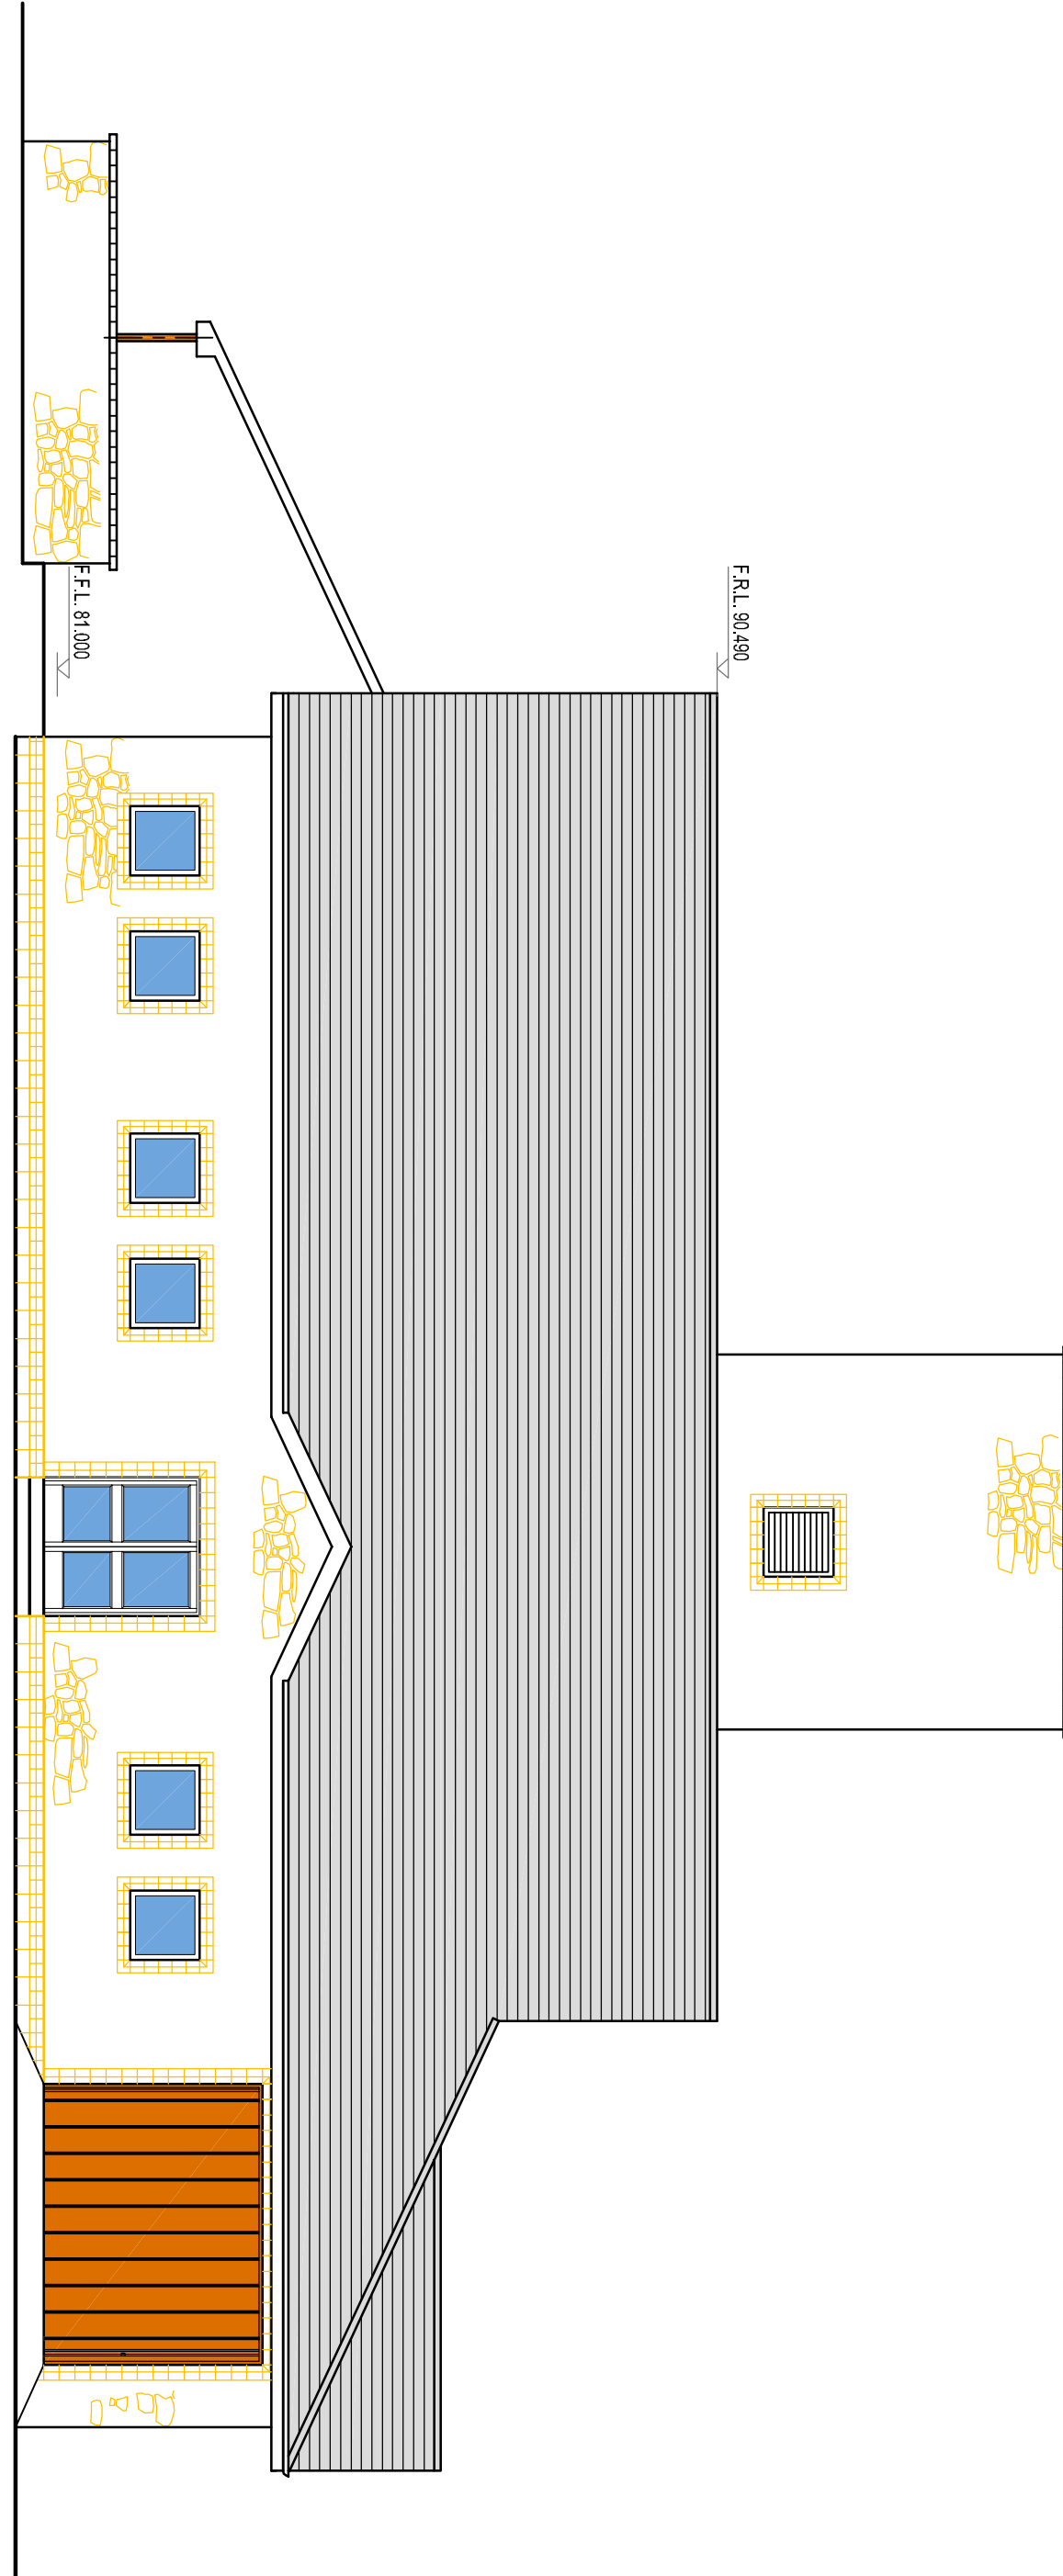

EAST ELEVATION

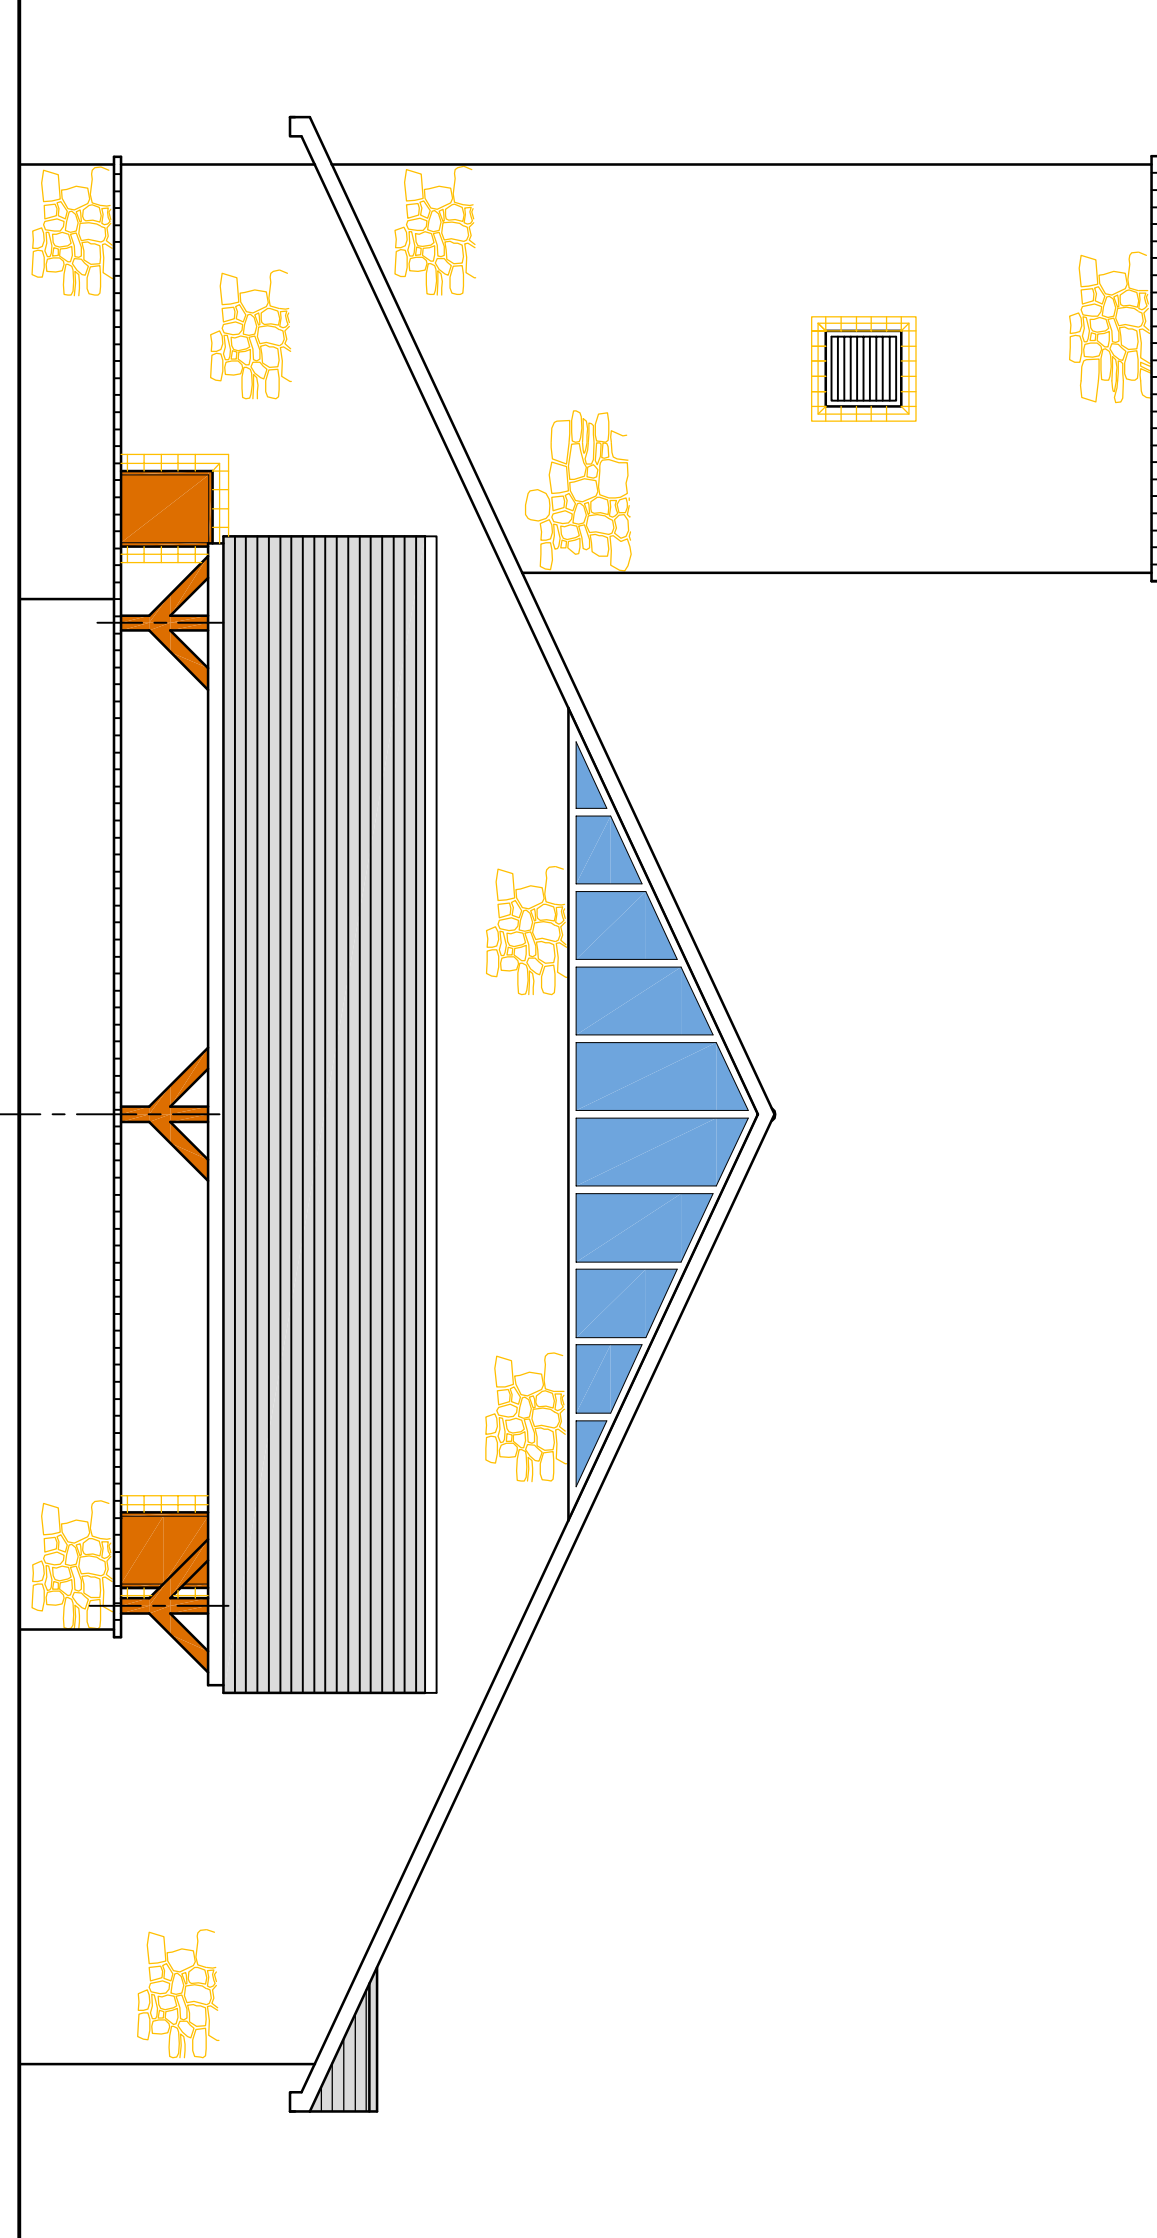

SOUTH ELEVATION




WEST ELEVATION

REV	DATE	DESCRIPTION	BY	CHK	APP
A	20-06-08	EXISTING PLANT HOUSE	RMH	LC	LC
B	04-06-08	EXISTING PLANT HOUSE	RMH	LC	LC
C	20-06-08	EXISTING PLANT HOUSE	RMH	LC	LC

PUBLIC CONSULTATION


COPYRIGHT RESERVED - THIS DRAWING IS NOT TO BE USED FOR A PURPOSE OTHER THAN THAT FOR WHICH IT WAS PREPARED. NO PART OF THIS DRAWING IS TO BE REPRODUCED OR TRANSMITTED IN ANY MANNER WITHOUT WRITTEN CONSENT.

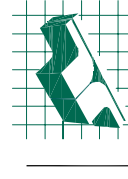





TOBIN
CONSULTING ENGINEERS
FARQUHAR ROAD, GALWAY, CO. KERRY
TEL: 091 266211 FAX: 091 266288



KERRY COUNTY COUNCIL



KERRY CENTRAL REGIONAL WATER SUPPLY SCHEME

EXISTING PLANT HOUSE ELEVATIONS

