





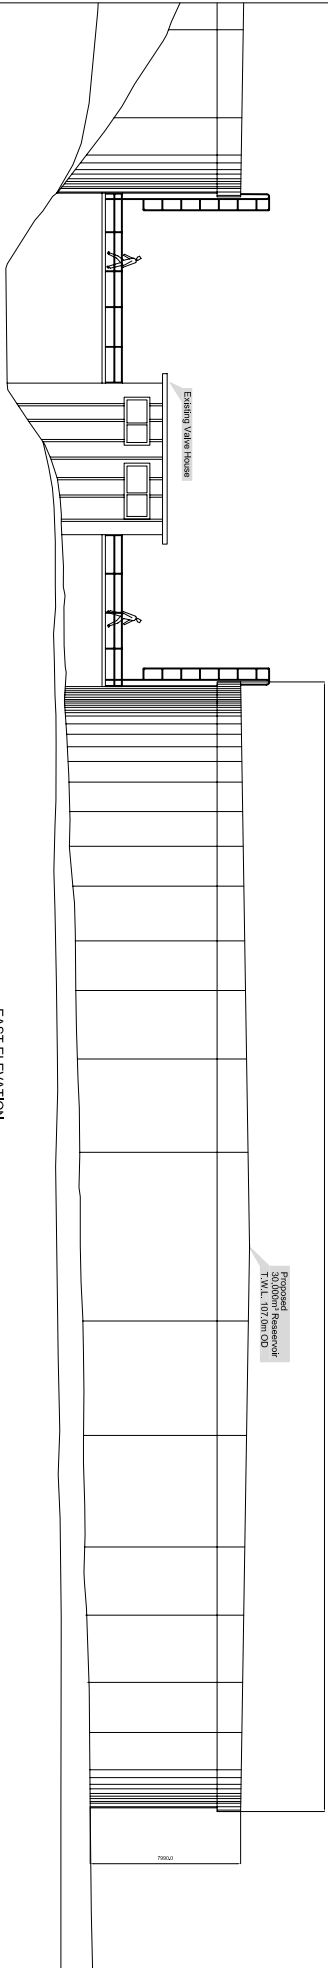


EAST ELEVATION

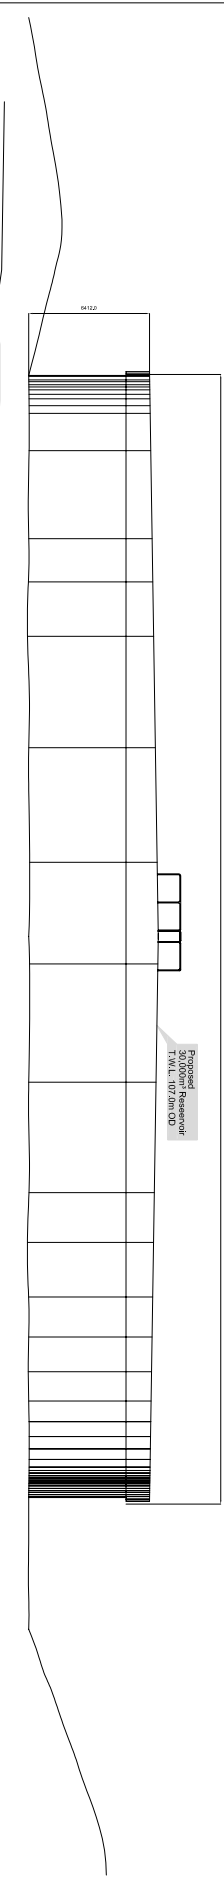

NORTH ELEVATION

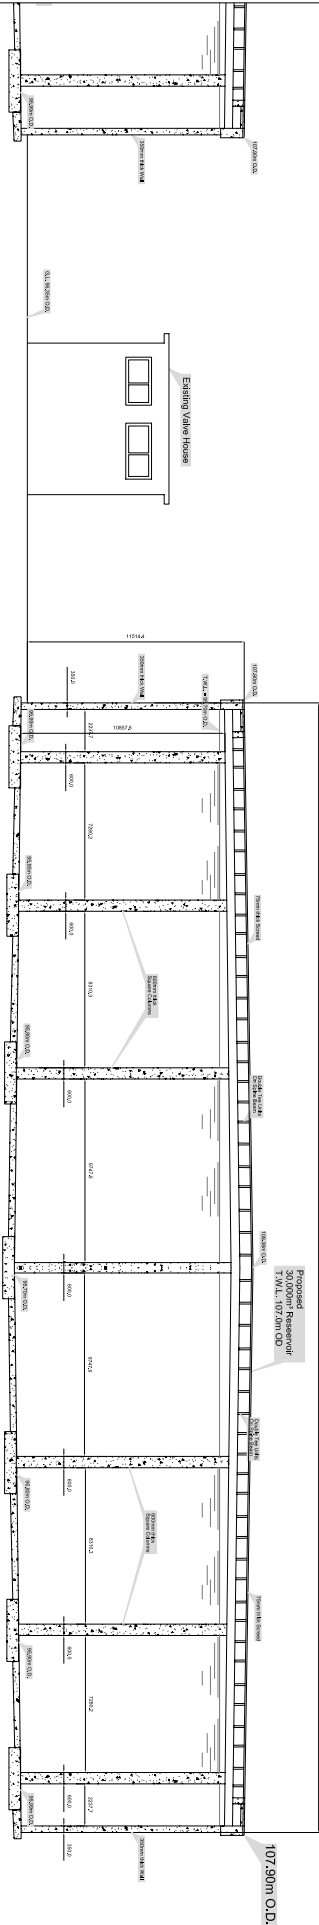

SECTION A-A

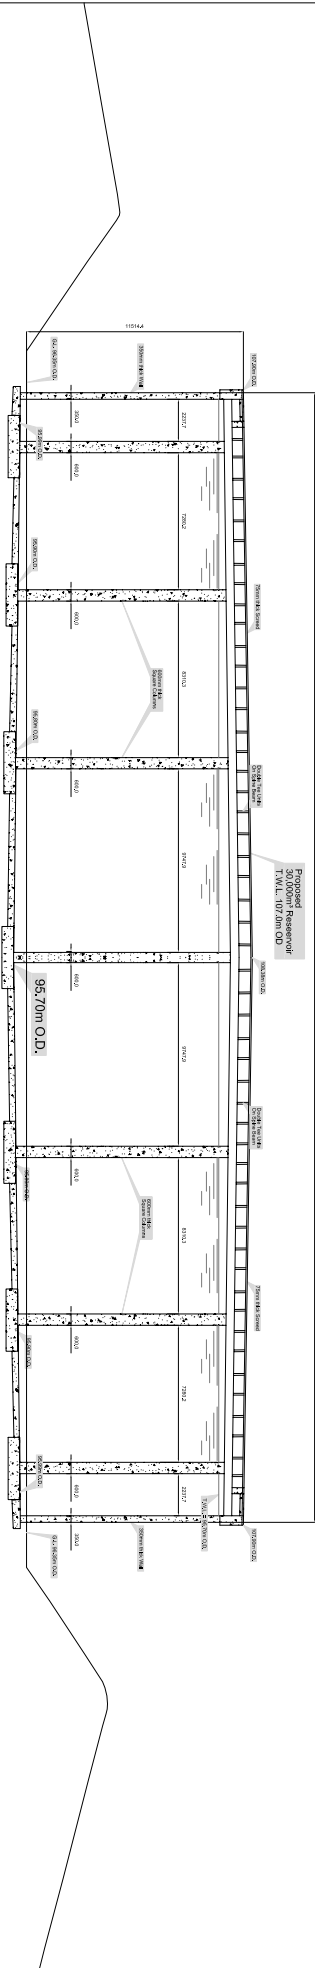

SECTION B-B

**TOBIN**  
CONSULTING ENGINEERS & ARCHITECTS  

**Nicholas O'Dwyer**  
CONSULTING ENGINEER  

**KERRY COUNCIL**  
KERRY CENTRAL RWSS  
PART 8 PLANNING  
SHERREE RESERVOIR  
ELEVATIONS AND SECTIONS

**3284-2104**

