


ALL LEVELS SHOWN RELATE TO ORDNANCE
SURVEY DATUM AT POOLBEG

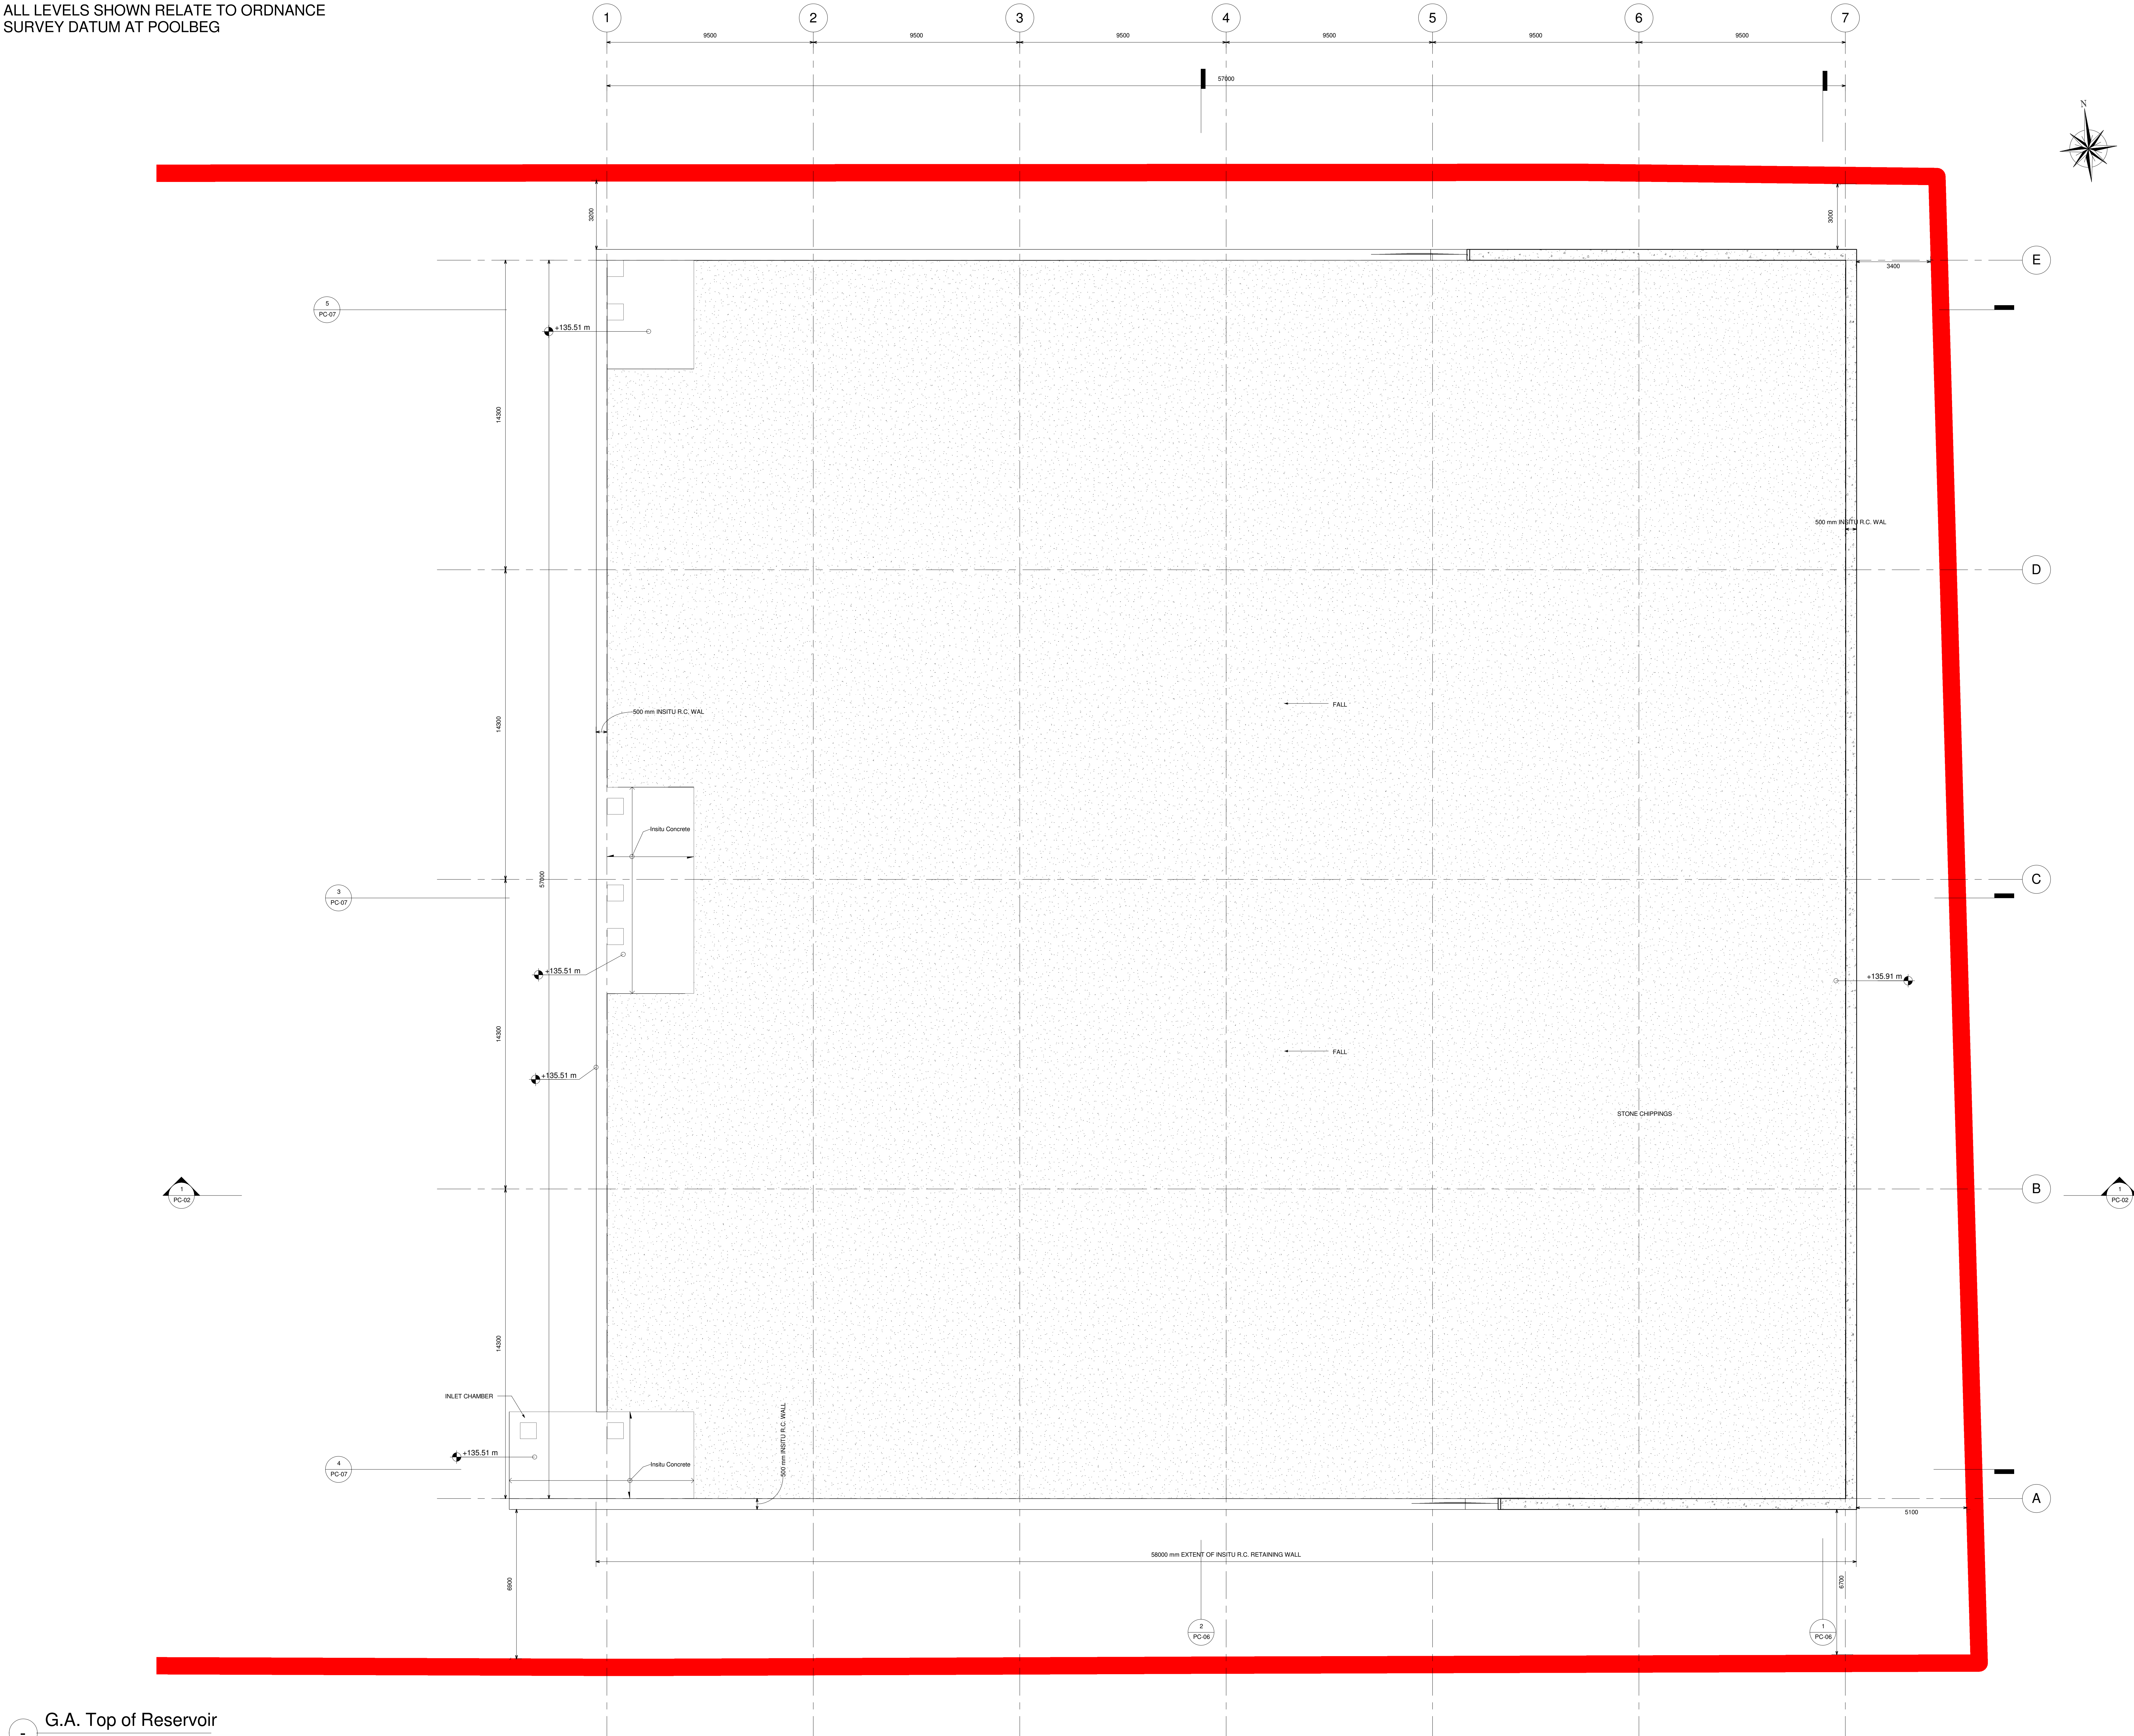

- NOTES
1. ALL LEVELS SHOWN RELATE TO ORDNANCE SURVEY DATUM AT POOLBEG
 2. ALL LEVELS SHOWN IN METRES
 3. ALL DIMENSIONS IN mm
 4. SITE BOUNDARY SHOWN IN RED

LEGEND

- SITE BOUNDARY OUTLINE
- NORTH SIGN
- SPOT LEVEL (PLAN) TO POOLBEG
- 1** View Name
View Scale
- SECTION REFERENCE NUMBER
- SECTION HEAD
- DRAWING REFERENCE
- GRIDLINE

G.A. Top of Reservoir
1 : 100

A	17/09/2008	General revisions following client comments received 16/09/08	MM	RK	RK
REV	DATE	DESCRIPTION	D	C	A
PLANNING					
COPYRIGHT RESERVED - THIS DRAWING IS NOT TO BE USED FOR A PURPOSE OTHER THAN THAT FOR WHICH IT HAS BEEN ISSUED BY NICHOLAS O'DWYER LTD. NOR IS IT TO BE COPIED OR REPRODUCED IN ANY MANNER WITHOUT WRITTEN CONSENT					
Nicholas O'Dwyer CONSULTING ENGINEERS Nulagrove Office Park, Nulagrove Avenue, Dublin 14 Tel: 01-296 9900 Fax: 01-296 9001 E-mail: nodwyer@nicholasodwyer.com					
CLIENT Kerry County Council					
PROJECT Kerry Central Regional Water Supply Scheme Scart Reservoir					
TITLE G.A. Top of Reservoir					
SCALES 1 : 100	DRAWN M. Murphy DATE 12/09/08	CHECKED R. Kennedy DATE 12/09/08	APPROVED R. Kennedy DATE 12/09/08		
DRAWING NO. 40400-PC-03			REV. A		