

ALL LEVELS SHOWN RELATE TO ORDNANCE
SURVEY DATUM AT POOLBEG

NOTES

1. ALL LEVELS SHOWN RELATE TO ORDNANCE SURVEY DATUM AT POOLBEG
2. ALL LEVELS SHOWN IN METRES
3. ALL DIMENSIONS IN mm

LEGEND

ELEVATION) TO POOLBEG

View Name

View Scale

VIEW TITLE


SECTION REFERENCE NUMBER

SECTION HEAD

DRAWING REFERENCE


0

GRIDLINE

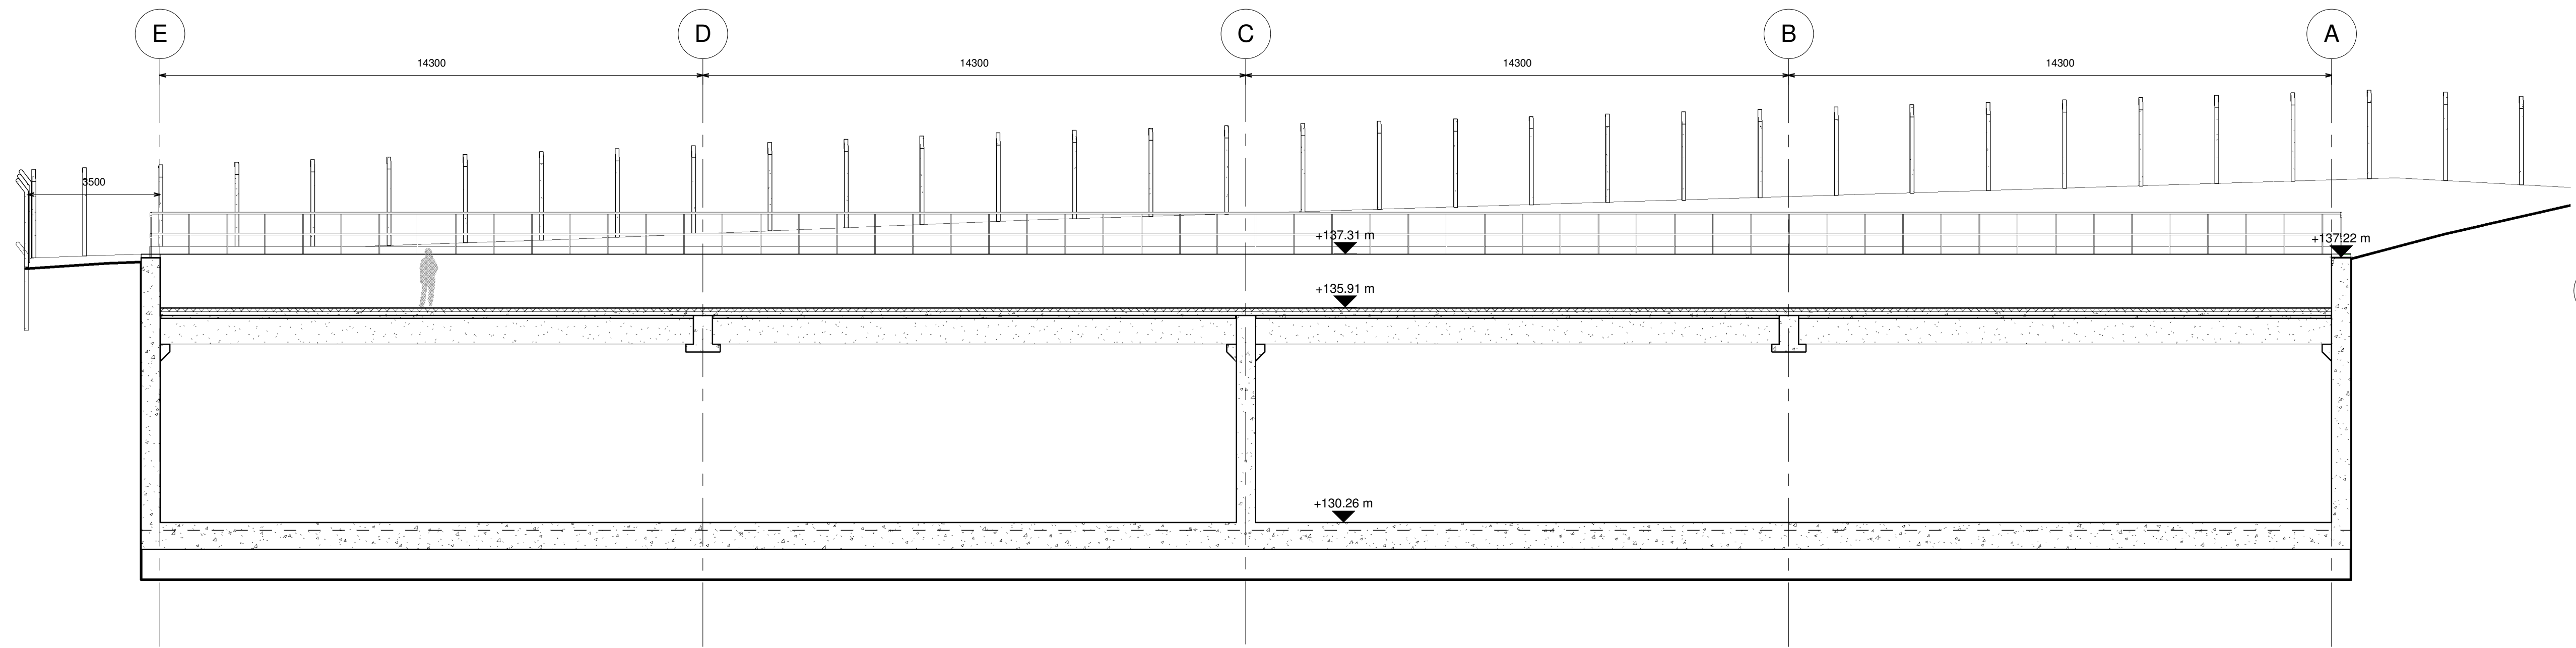


1 Section
1 : 100

1 : 100

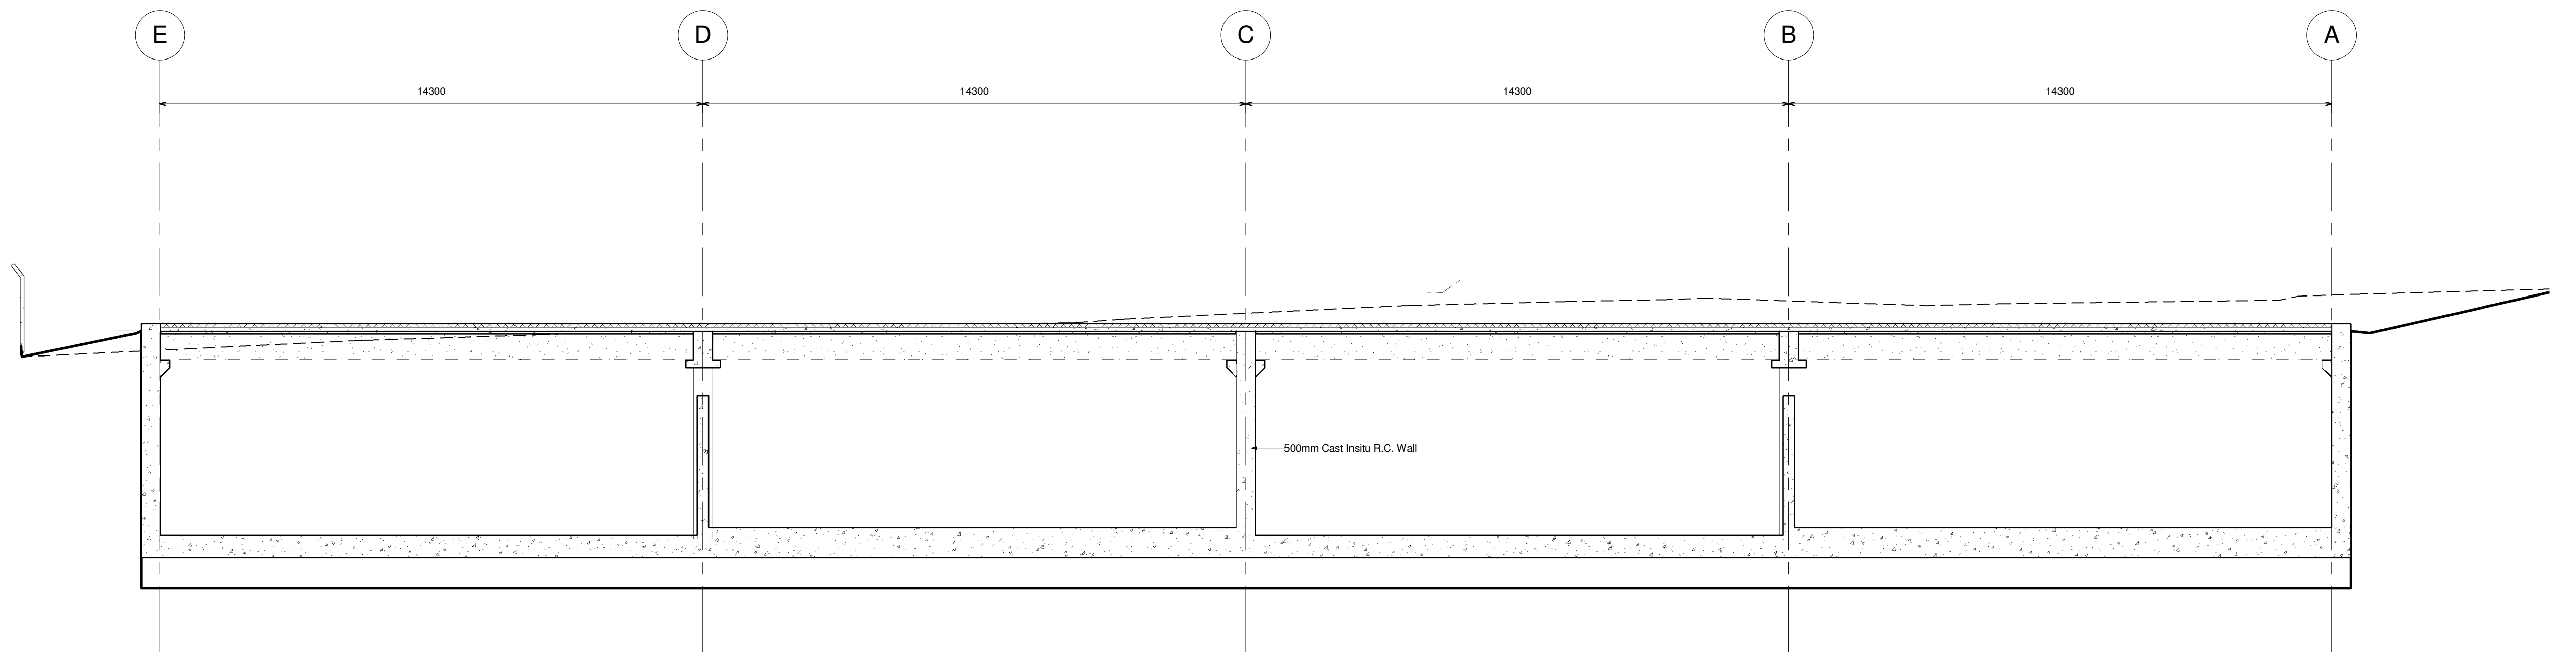

2 Section
1 : 100

1 : 100

A	18/09/2008	General revisions following client comments received 18/09/08	MM	RK	RK
REV.	DATE	DESCRIPTION	D	C	A
<h2 style="text-align: center;">PLANNING</h2>					
<p>COPYRIGHT RESERVED - THIS DRAWING IS NOT TO BE USED FOR A PURPOSE OTHER THAN THAT FOR WHICH IT HAS BEEN ISSUED BY NICHOLAS O'DWYER LTD. NOR IS IT TO BE COPIED OR REPRODUCED IN ANY MANNER WITHOUT WRITTEN CONSENT</p>					
<div style="display: flex; align-items: center;">  <div style="margin-left: 20px;"> <h1 style="margin: 0;">Nicholas O'Dwyer</h1> <h2 style="margin: 0; color: green;">CONSULTING ENGINEERS</h2> <p style="margin: 0;">Nutgrove Office Park, Nutgrove Avenue, Dublin 14 Tel: 01-296 9000 Fax: 01-296 9001 E-mail: nodwyer@nicholasodwyer.com</p> </div> </div>					
CLIENT					
<h2>Kerry County Council</h2>					
PROJECT					
<h2>Kerry Central Regional Water Supply Scheme Scart Reservoir</h2>					
TITLE					
<h2>Sections Sheet 1</h2>					
SCALES		DRAWN	CHECKED	APPROVED	
1 : 100		M Murphy	R Kennedy	R Kennedy	
		DATE	DATE	DATE	
		12/09/08	12/09/08	12/09/08	
DRAWING No.				REV.	
<h1>40400-PC-06</h1>				<h1>A</h1>	