




ALL LEVELS SHOWN RELATE TO ORDNANCE  
SURVEY DATUM AT POOLBEG

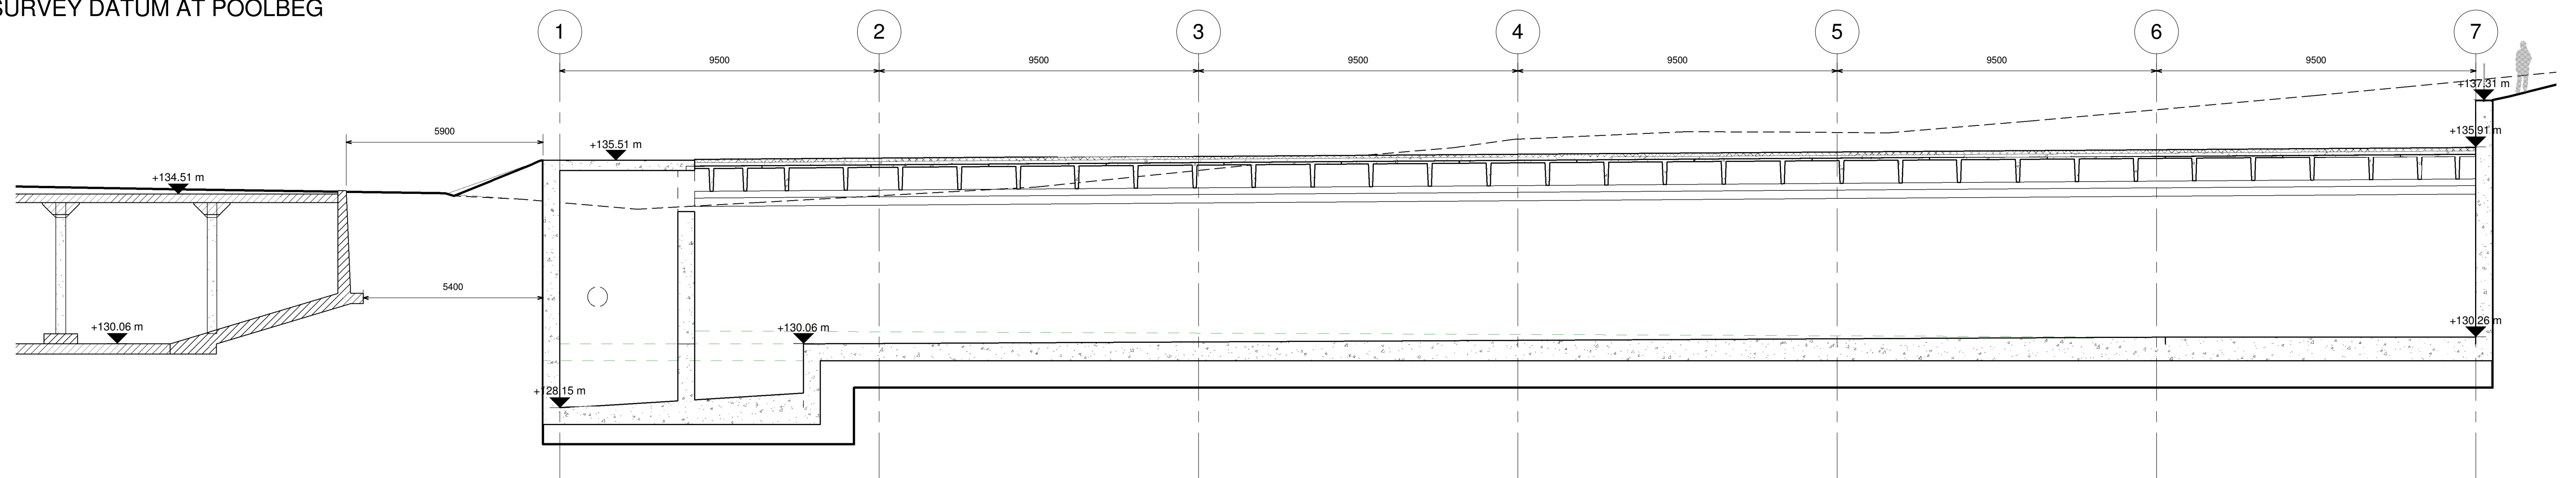

3 Section  
1 : 100

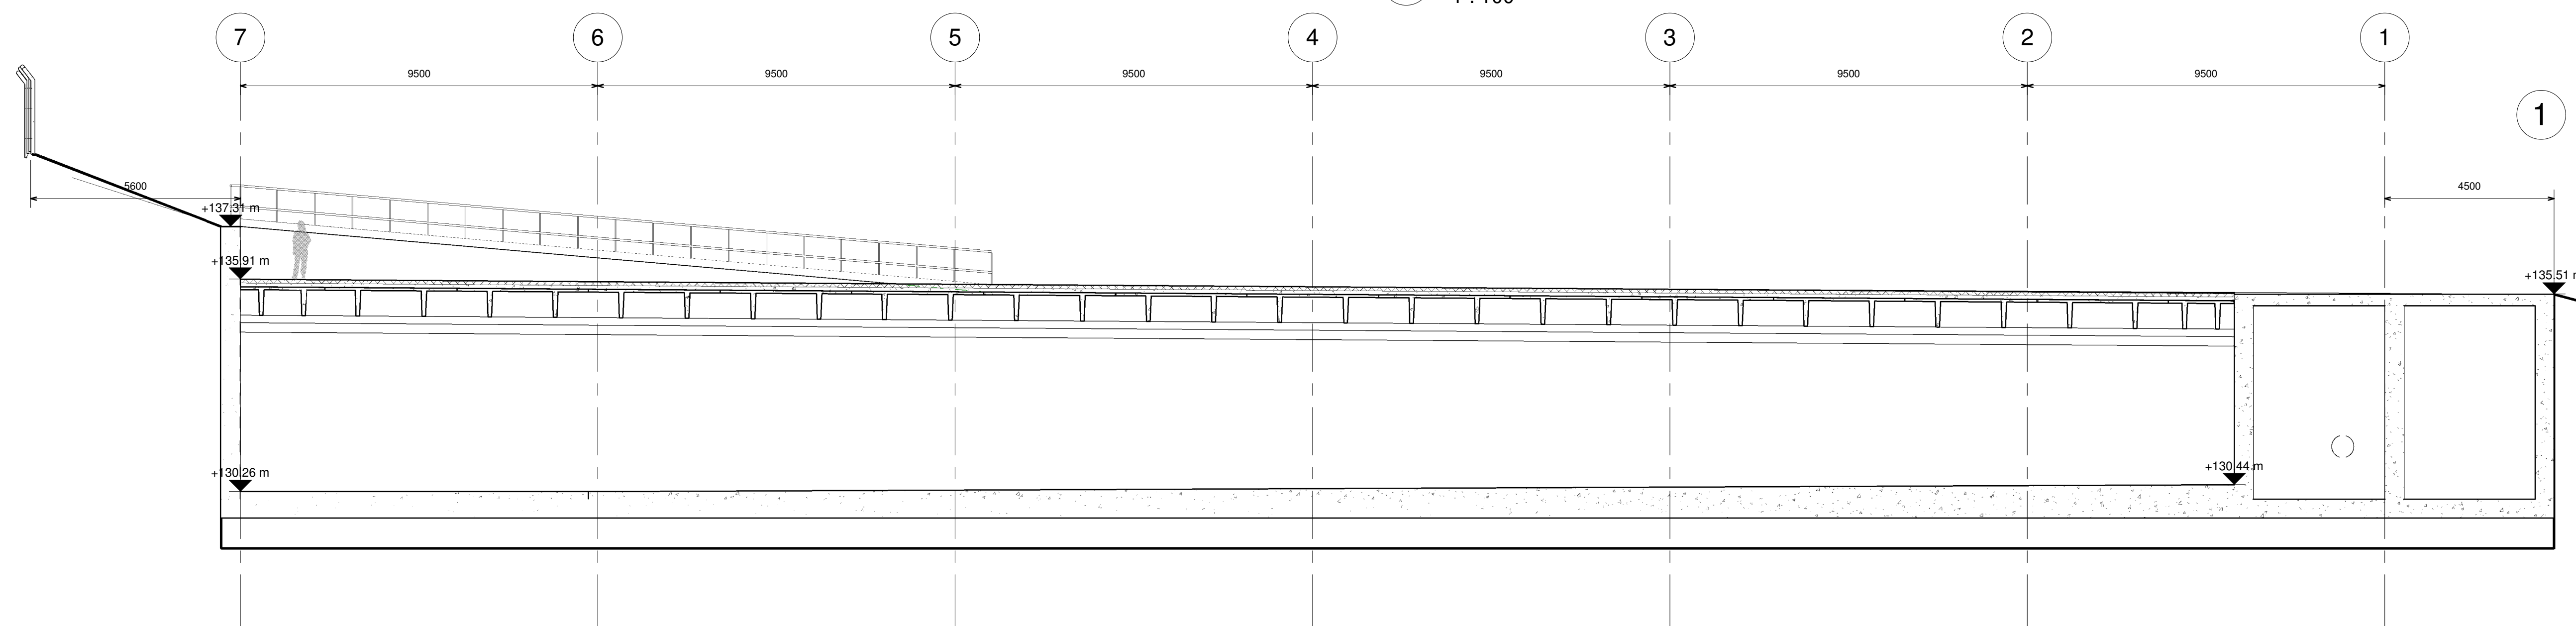

**4** Section  
1 : 100

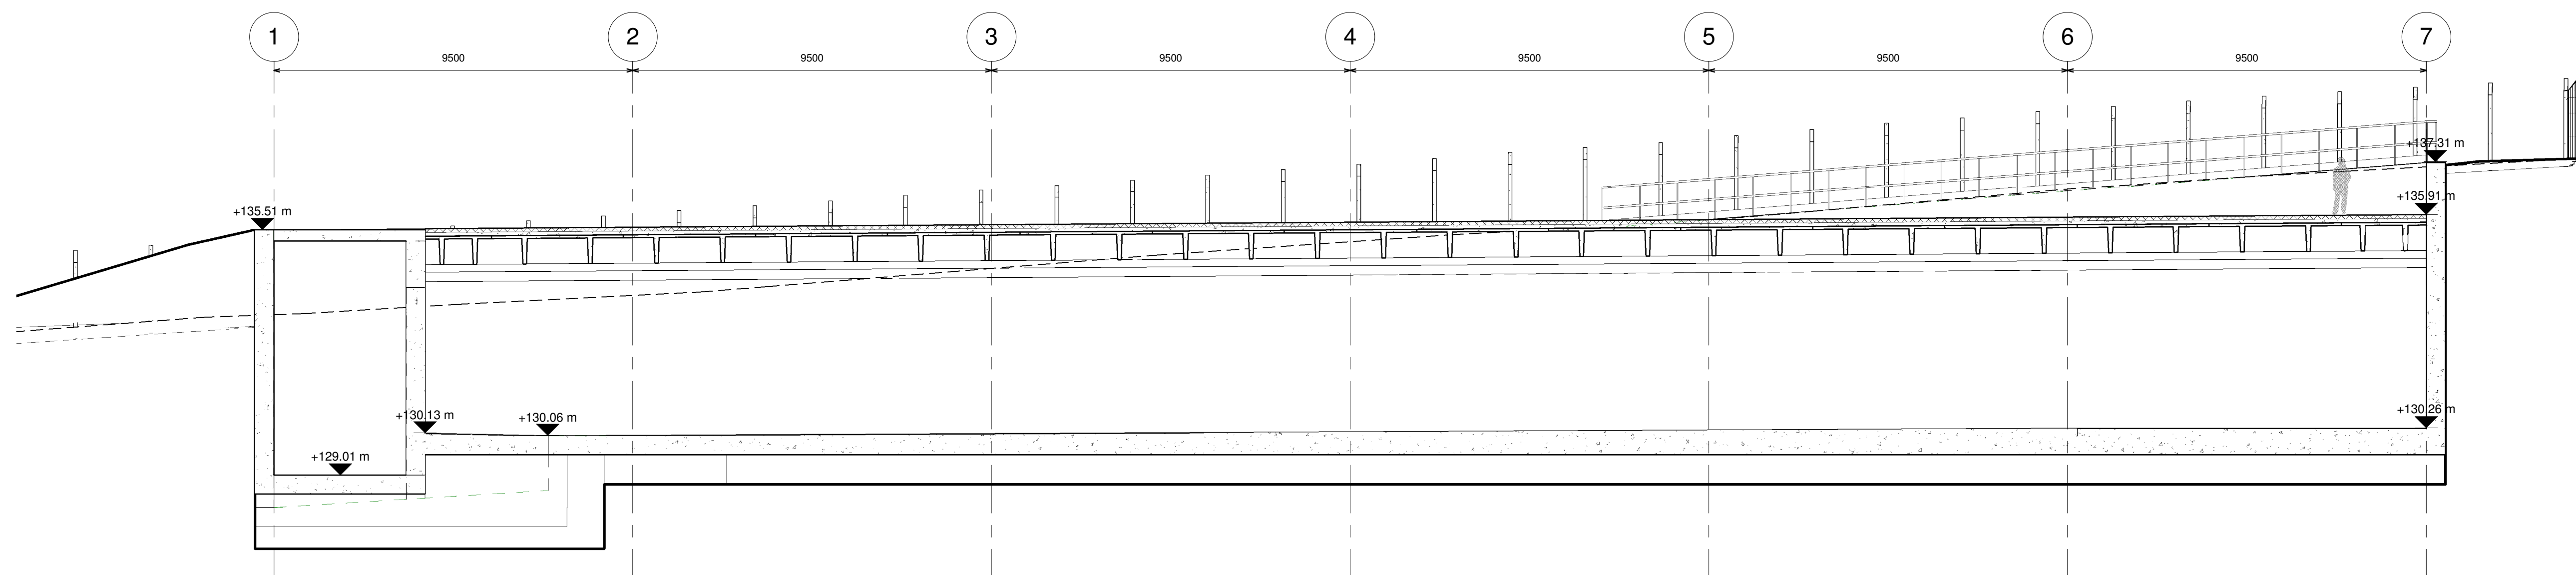

5 Section  
1 : 100

### LEGEND

ELEVATION) TO POOLBEG

View Name  
View Scale

VIEW TITLE

SECTION REFERENCE NUMBER

SECTION HEAD

DRAWING REFERENCE

0 GRIDLINE

## NOTES

1. ALL LEVELS SHOWN RELATE TO ORDNANCE SURVEY DATUM AT POOLBEG
2. ALL LEVELS SHOWN IN METRES
3. ALL DIMENSIONS IN mm

A	17/09/2008	General revisions following client comments received 16/09/08	MM	RK	RK
REV.	DATE	DESCRIPTION	D	C	A

## PLANNING

**COPYRIGHT RESERVED - THIS DRAWING IS NOT TO BE USED FOR A PURPOSE OTHER THAN THAT FOR WHICH IT HAS BEEN ISSUED BY NICHOLAS O'DWYER LTD. NOR IS IT TO BE COPIED OR REPRODUCED IN ANY MANNER WITHOUT WRITTEN CONSENT**



**Nicholas O'Dwyer**  
CONSULTING ENGINEERS

Nutgrove Office Park, Nutgrove Avenue, Dublin 14  
Tel: 01-296 9000 Fax: 01-296 9001 E-mail: [nodwyer@nicholasodwyer.com](mailto:nodwyer@nicholasodwyer.com)

CLIENT

Kerry County Council

PROJECT

# Kerry Central Regional Water Supply Scheme Scart Reservoir

	TITLE
--	-------

## Sections Sheet 2

SCALES  1 : 100	DRAWN M Murphy	CHECKED R Kennedy	APPROVED R Kennedy
	DATE 12/09/08	DATE 12/09/08	DATE 12/09/08

DRAWING No.

40400-PC-07

V.

A