


ALL LEVELS SHOWN RELATE TO ORDNANCE SURVEY DATUM AT POOLBEG

- NOTES
1.

ALL LEVELS SHOWN RELATE TO ORDNANCE SURVEY DATUM AT POOLBEG
2.

ALL LEVELS SHOWN IN METRES
3.

ALL DIMENSIONS IN mm

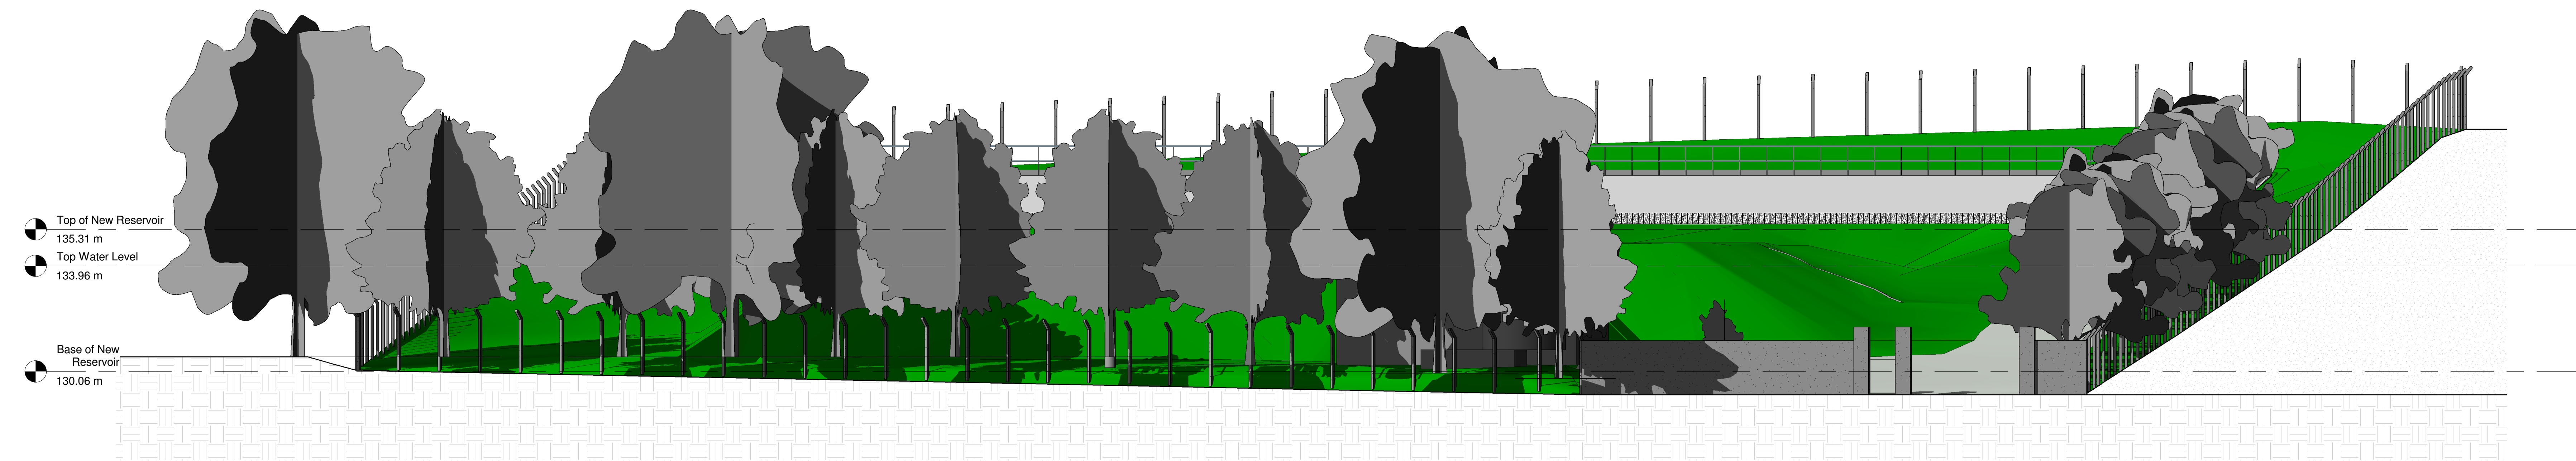


A Elevation Looking East
1 : 100

LEGEND


1

View Name
View Scale


VIEW TITLE

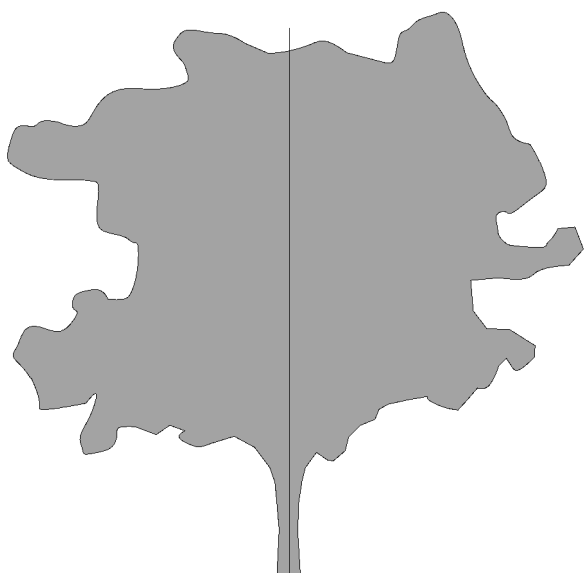


EXISTING TREE

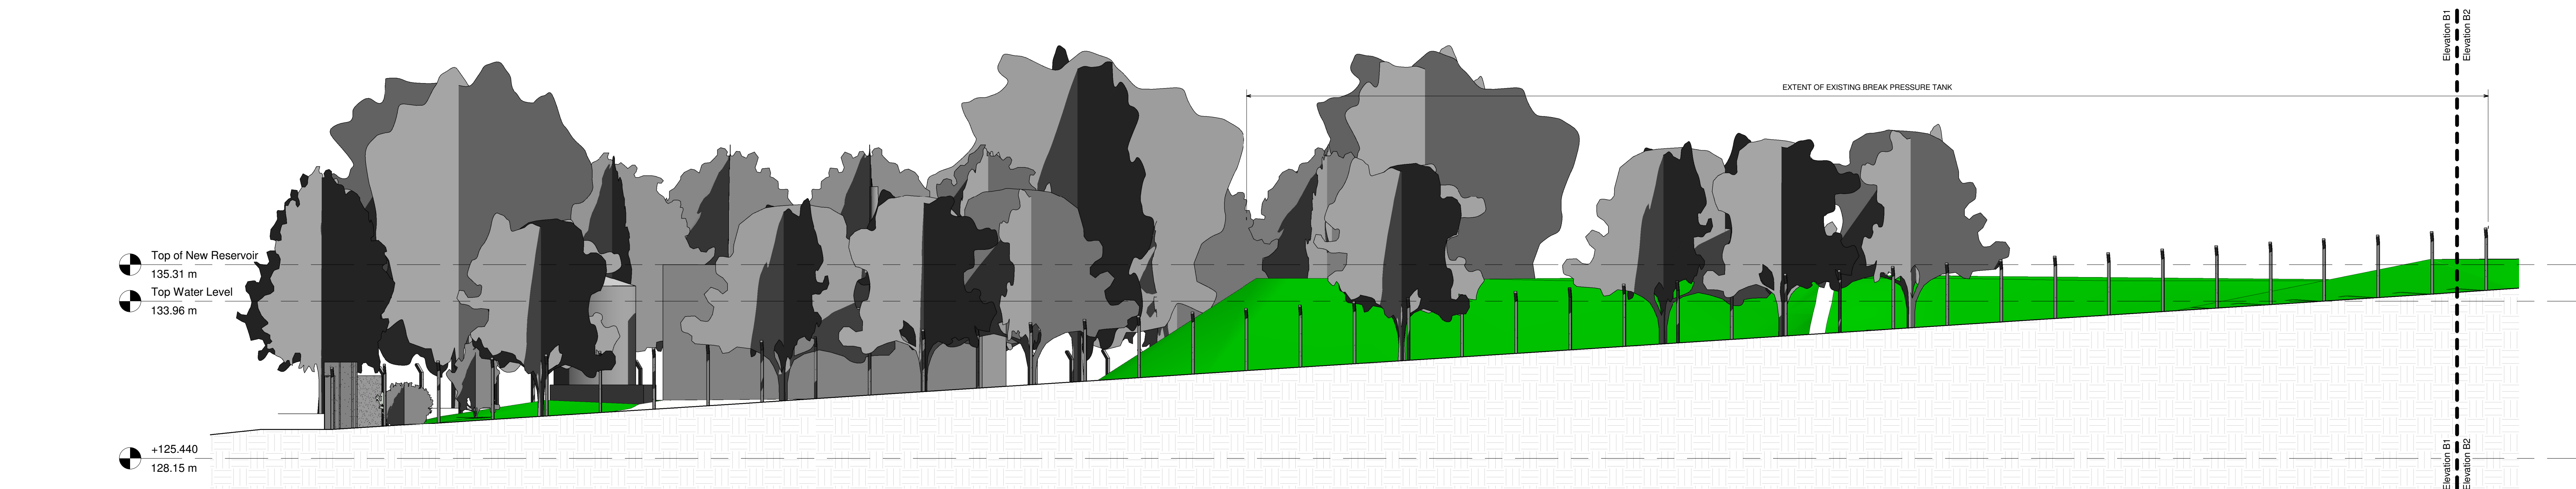

B1 Elevation Looking North
1 : 100

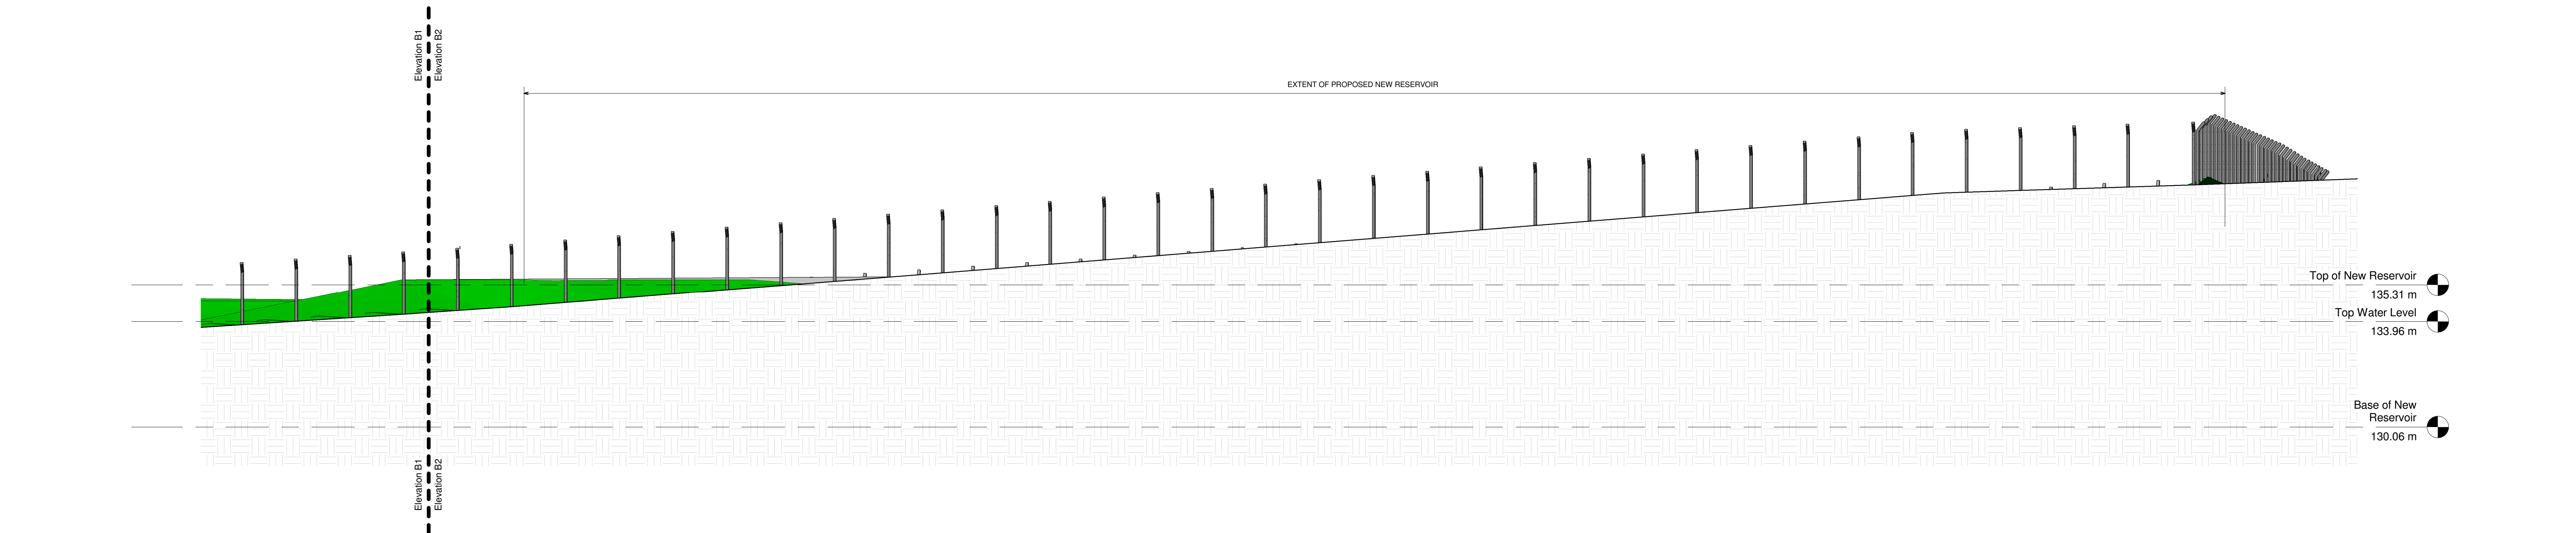

B2 Elevation Looking North
1 : 100

REV	DATE	DESCRIPTION	D	C	A
PLANNING					
COPYRIGHT RESERVED - THIS DRAWING IS NOT TO BE USED FOR A PURPOSE OTHER THAN THAT FOR WHICH IT HAS BEEN ISSUED BY NICHOLAS O'DWYER LTD. NOR IS IT TO BE COPIED OR REPRODUCED IN ANY MANNER WITHOUT WRITTEN CONSENT					
<div><div></div><div><div>Nicholas O'Dwyer</div><div>CONSULTING ENGINEERS</div><div><small>Naldgrove Office Park, Naldgrove Avenue, Dublin 14 Tel: 01-296 9900 Fax: 01-296 9001 E-mail: nodwyer@nicholasodwyer.com</small></div></div></div>					
CLIENT					
Kerry County Council					
PROJECT					
Kerry Central Regional Water Supply Scheme Scart Reservoir					
TITLE					
Elevations Sheet 1					
SCALES		DRAWN	CHECKED	APPROVED	
1 : 100		M Murphy	R Kennedy	R Kennedy	
		DATE	DATE	DATE	
		09/23/08	09/23/08	09/23/08	
DRAWING No.					REV
40400-PC-09					