



ALL LEVELS SHOWN RELATE TO ORDNANCE
SURVEY DATUM AT POOLBEG

TES

1. ALL LEVELS SHOWN RELATE TO ORDNANCE SURVEY DATUM AT POOLBEG
2. ALL LEVELS SHOWN IN METRES
3. ALL DIMENSIONS IN mm

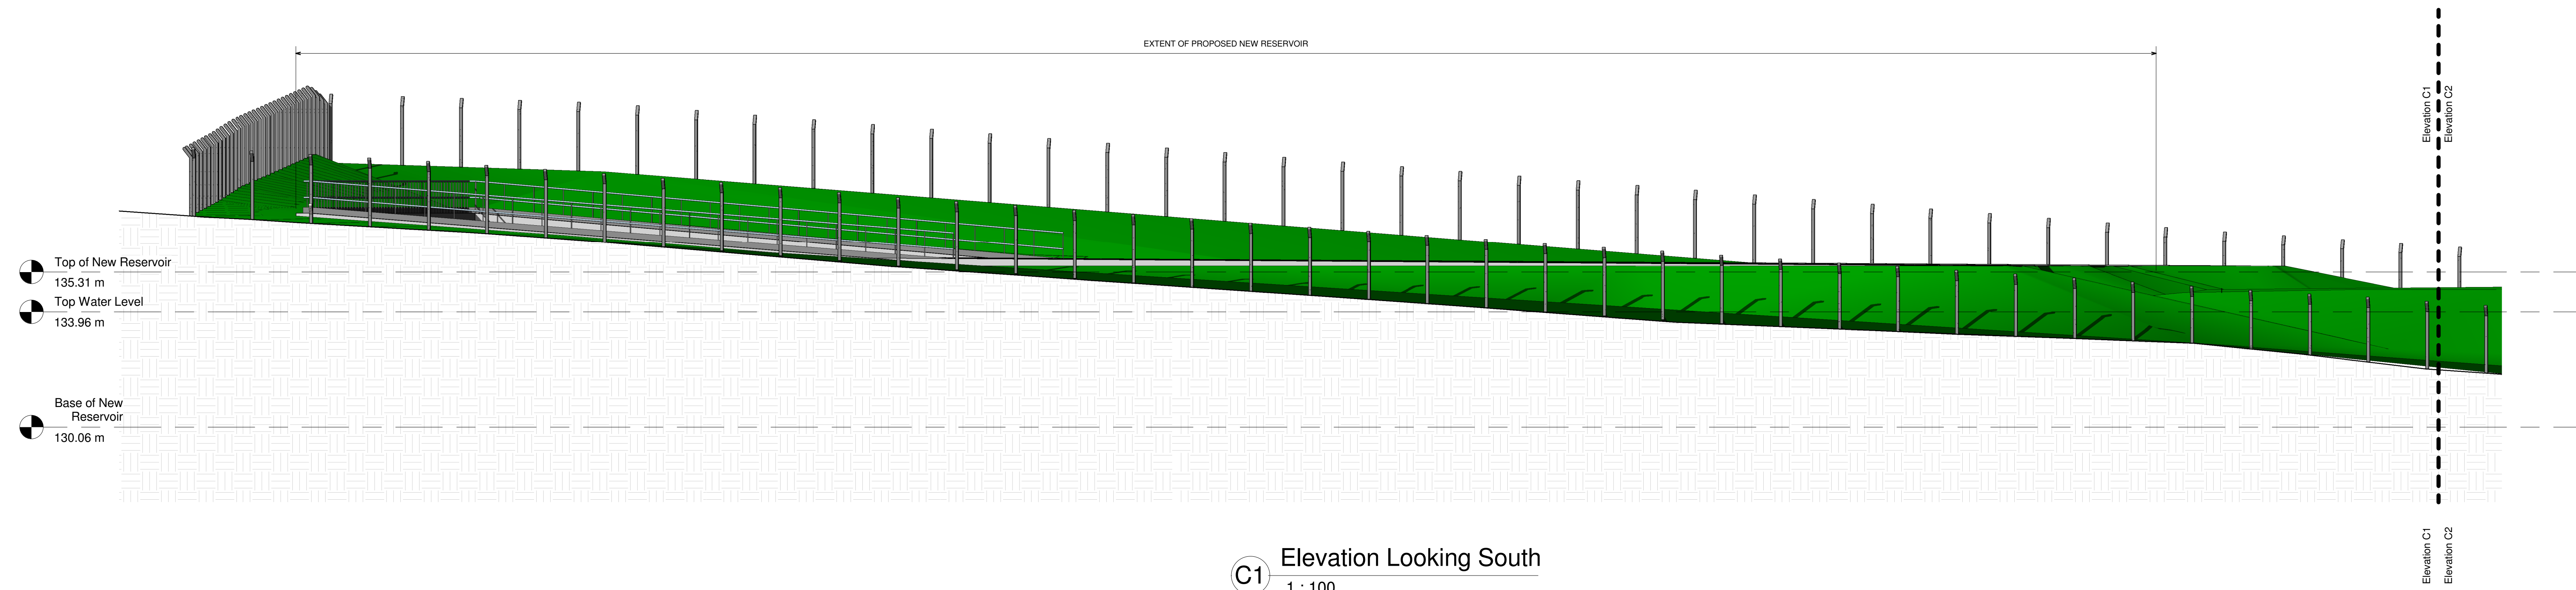


C1 Elevation Looking South
1 : 100

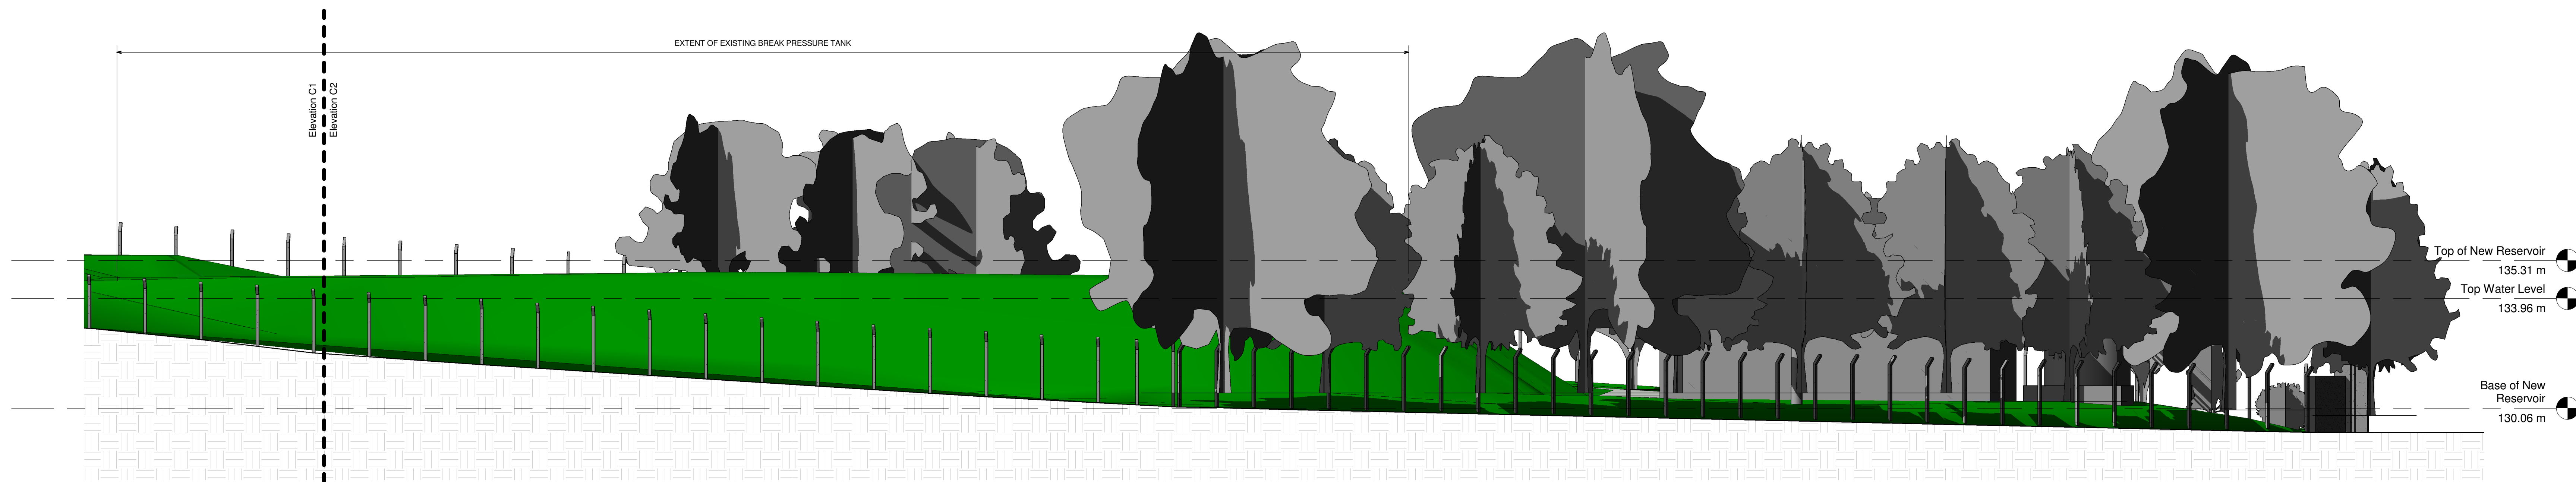

C2 Elevation Looking South
1 : 100

1 View Name
View Scale

EXISTING TREE

REV.	DATE	DESCRIPTION	D	C
<h2>PLANNING</h2>				
<p>COPYRIGHT RESERVED - THIS DRAWING IS NOT TO BE USED FOR ANY PURPOSE OTHER THAN THAT FOR WHICH IT HAS BEEN ISSUED BY NICHOLAS O'DWYER LTD. NOR IS IT TO BE COPIED OR REPRODUCED IN ANY MANNER WITHOUT WRITTEN CONSENT</p>				
		<p>Nicholas O'Dwyer CONSULTING ENGINEERS</p> <p><i>Nicholas Office Park, Nicholas Avenue, Dublin 14</i> Tel: 01-236 9000 Fax: 01-236 9001 E-mail: nodwyer@nicholasodwyer.com</p>		
CLIENT				
<h1>Kerry County Council</h1>				
PROJECT				
<h2>Kerry Central Regional Water Supply Scheme Scart Reservoir</h2>				
TITLE				
<h2>Elevations Sheet 2</h2>				
COALES 1 : 100		DRAWN M Murphy DATE 09/23/08	CHECKED R Kennedy DATE 09/23/08	APPROVED R Kennedy DATE 09/23/08
DRAWING No.				REV.
<h1>40400-PC-10</h1>				